

AGRE CORL.
 -030
 (05-00-087-000-022)
 34.54 AC.±
 30.84 AC.± REM.

74 75
 87 86


A. ROBERT HAVANAS D.V. 1368 P. 21

X

20706-C
 1-26-94

(05-00-087-000-077)
 21.80 AC.±
 21.69 AC.± REM.

-037

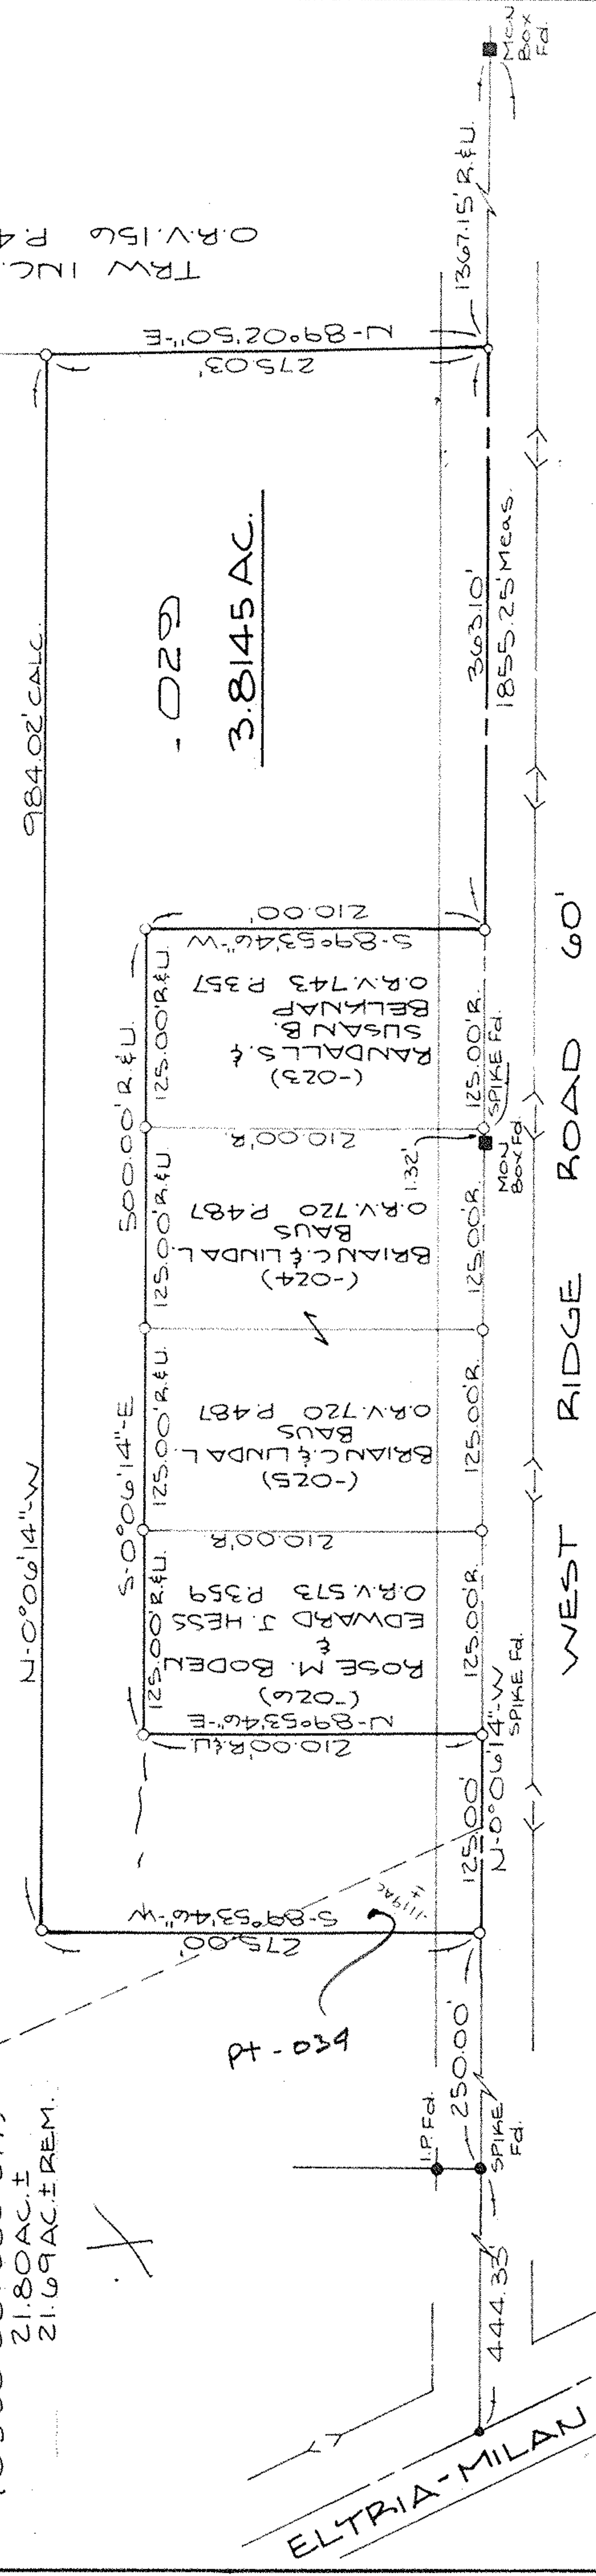

3.8145 AC.


SURVEY MAP

05-00-087-000-037,039

PART OF
 AMHERST TOWNSHIP
 ORIGINAL LOT NO 87
 CITY OF ELYRIA
 COUNTY OF LORAIN
 STATE OF OHIO

PREPARED BY:
 KS ASSOCIATES INC.
 ENGINEERS SURVEYORS

David L. Elwell
 DAVID L. ELWELL
 REG. SURVEYOR NO. 6333 9-30-93

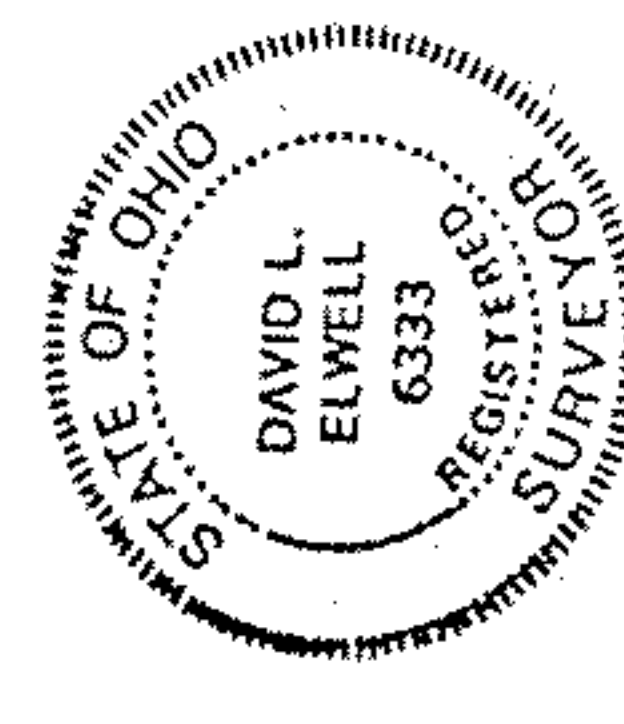

APPROVED	20575
LORAIN CO.	
MAP DEPT.	
DATE	10-26-93
PAGE	5-00-087
BY	CAROLYN FRANCIS
VOID AFTER #	20575

APPROVED	
LORAIN CO.	
MAP DEPT.	
DATE	
PAGE	
BY	
VOID AFTER	

90-134-93A