


SCALE: 1" = 300'

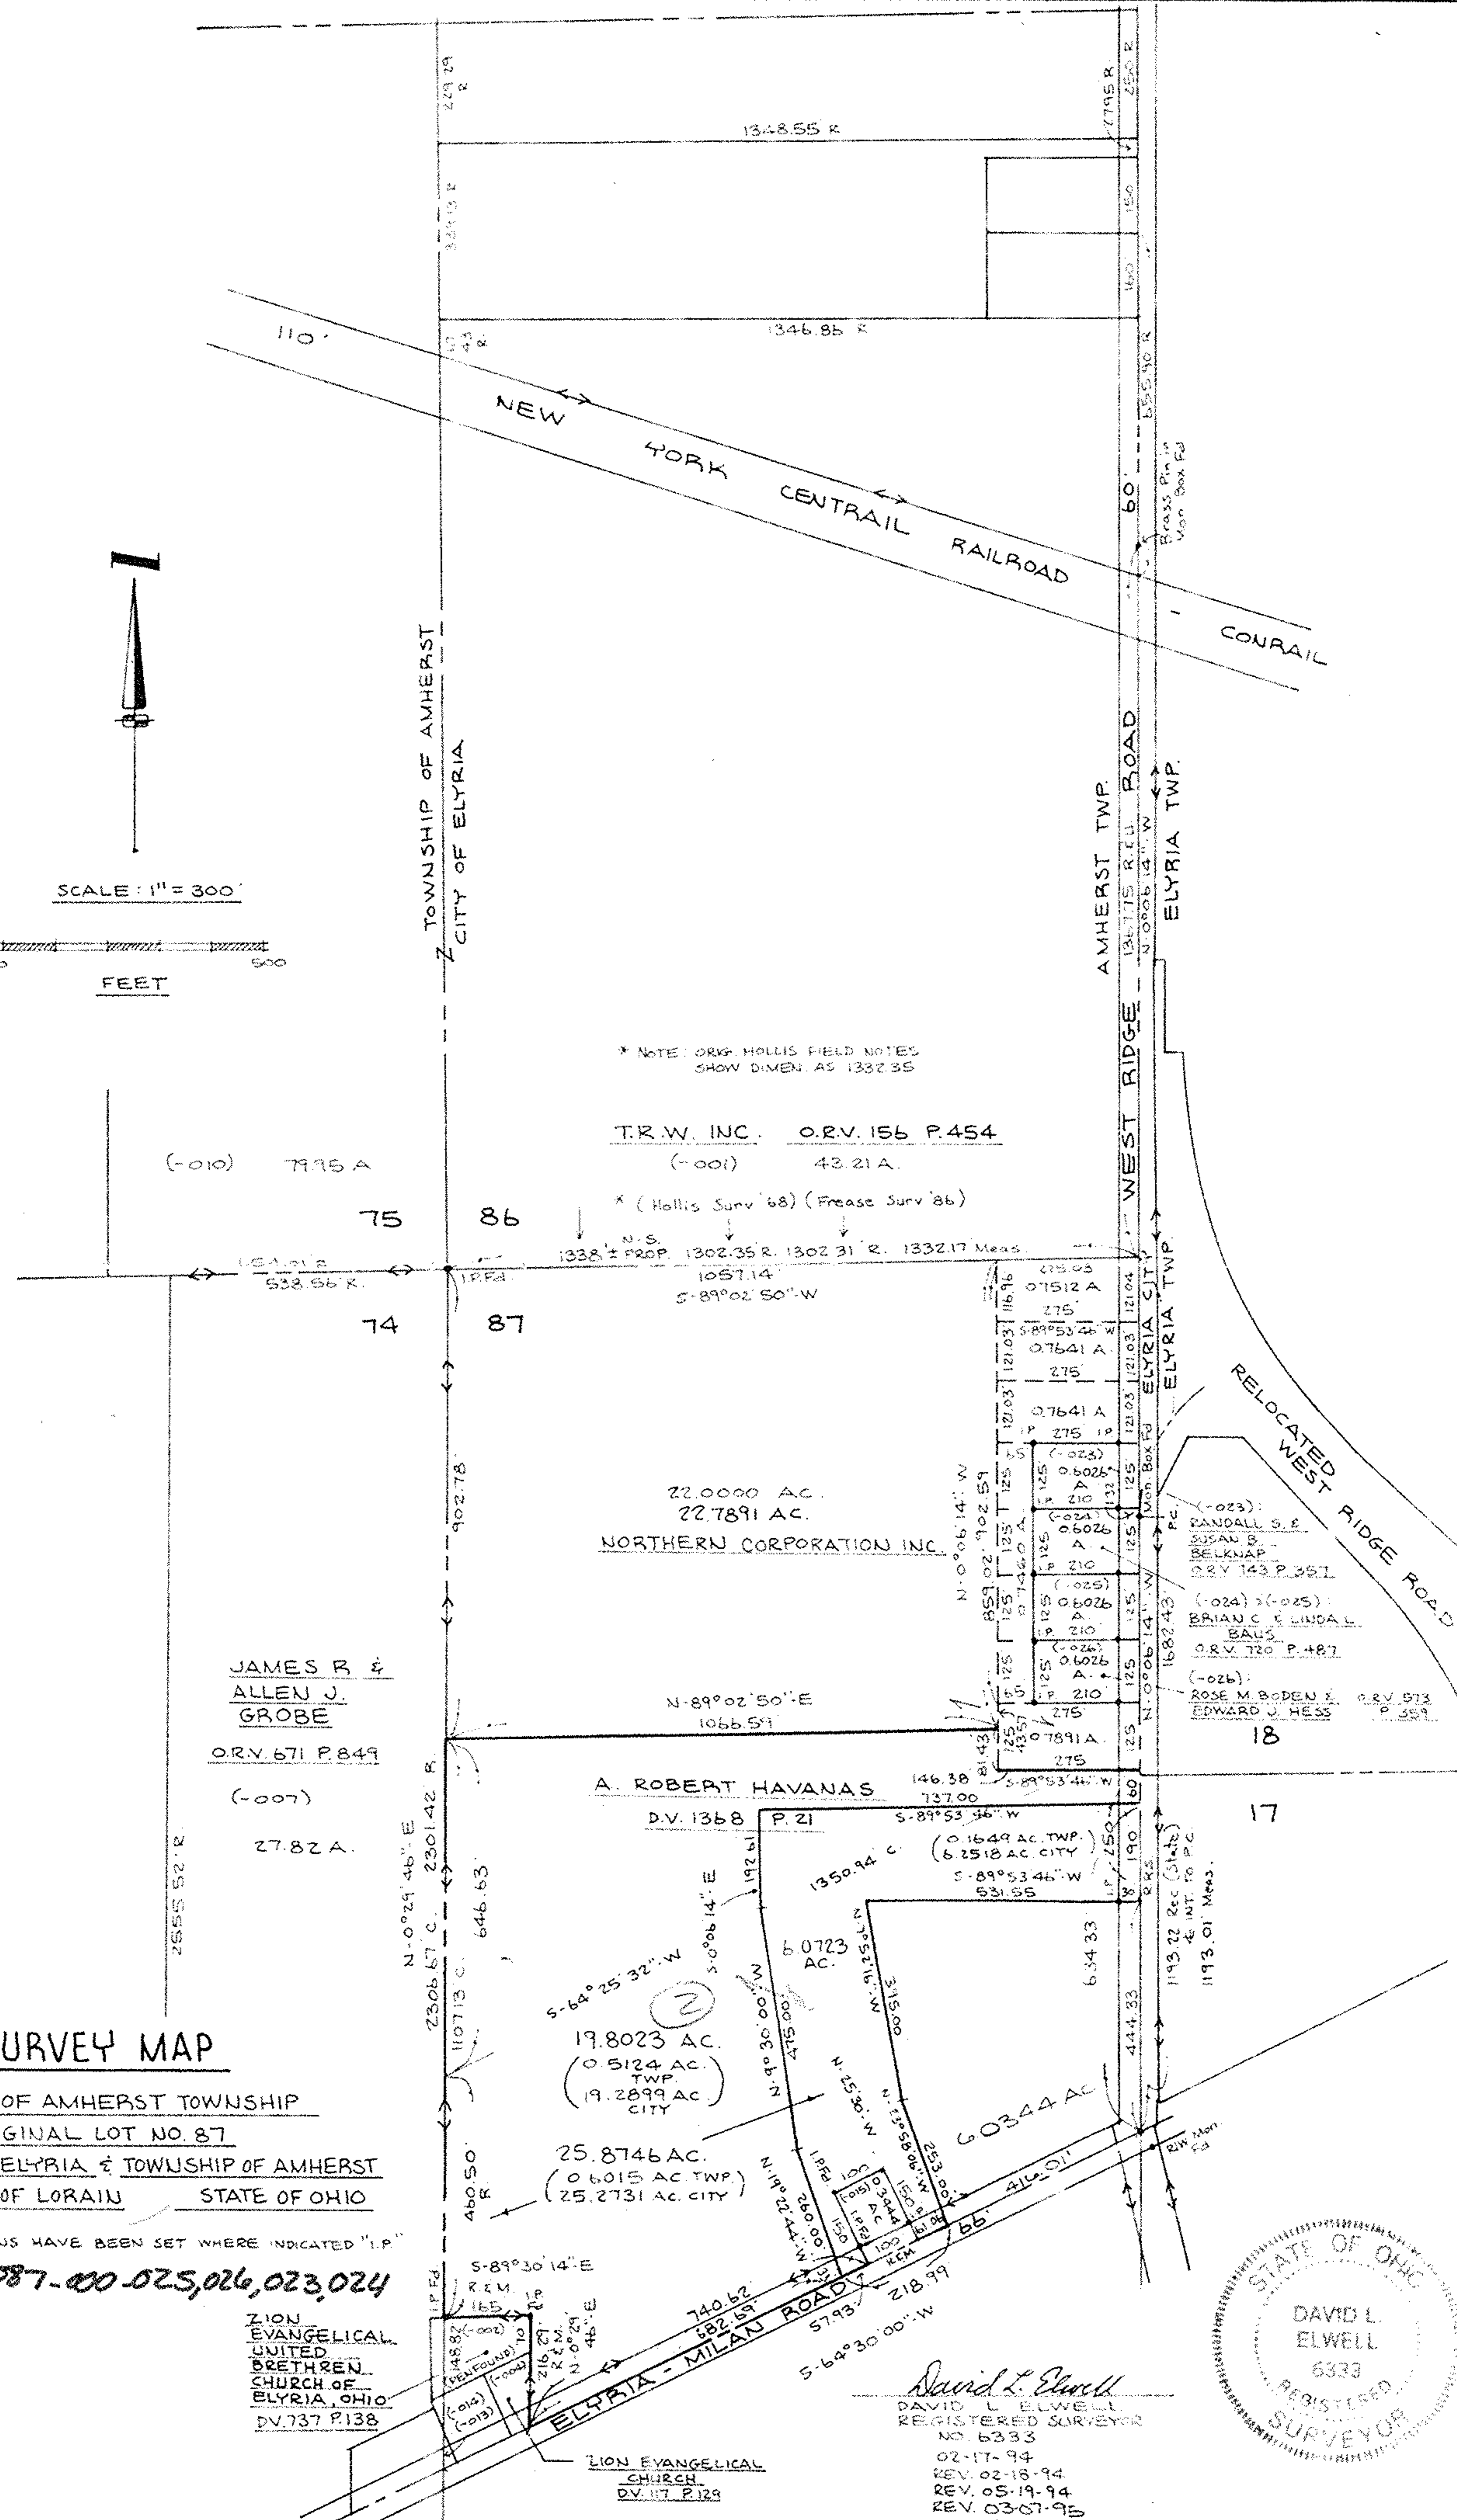

* NOTE: ORIG. HOLLIS FIELD NOTES SHOW DIMEN. AS 1332.35

T.R.W. INC. O.R.V. 156 P.454 (-001) 43.21 A.

* (Hollis Surv '68) (Frees Surv '86)

N.S. 1338 ± PROP. 1302.35 R. 1302.31 R. 1332.17 Meas. 1057.14 S-89°02'50"W

22.0000 AC. 22.7891 AC. NORTHERN CORPORATION INC.

JAMES R & ALLEN J. GROBE O.R.V. 671 P.849 (-007) 27.82 A.

A. ROBERT HAVANAS D.V. 1368 P.21

19.8023 AC. (0.5124 AC. TWP. 19.2899 AC. CITY)

25.8746 AC. (0.6015 AC. TWP. 25.2731 AC. CITY)

Grid of small lots with owners: RANDALL S. & SUSAN S. BELKNAP, BRYAN C. & LINDA L. BAUS, ROSE M. BODEN & EDWARD J. HESS

SURVEY MAP

PART OF AMHERST TOWNSHIP
ORIGINAL LOT NO. 87
CITY OF ELYRIA & TOWNSHIP OF AMHERST
COUNTY OF LORAIN STATE OF OHIO

NOTE PINS HAVE BEEN SET WHERE INDICATED "I.P."

05-00-087-00-025,026,023,024

ZION EVANGELICAL UNITED BRETHREN CHURCH OF ELYRIA, OHIO D.V. 737 P.138

ZION EVANGELICAL CHURCH D.V. 117 P.129

David L. Elwell
DAVID L. ELWELL
REGISTERED SURVEYOR
NO. 6333
02-17-94
REV. 02-18-94
REV. 05-19-94
REV. 03-07-95
REV. 5-12-95
REV. 6-1-95

