



05-00-095-000-075  
 #20788 045.A  
 Page 5.00-094.A

LEGEND:  
 Iron pipe found ○  
 Iron pipe set ●

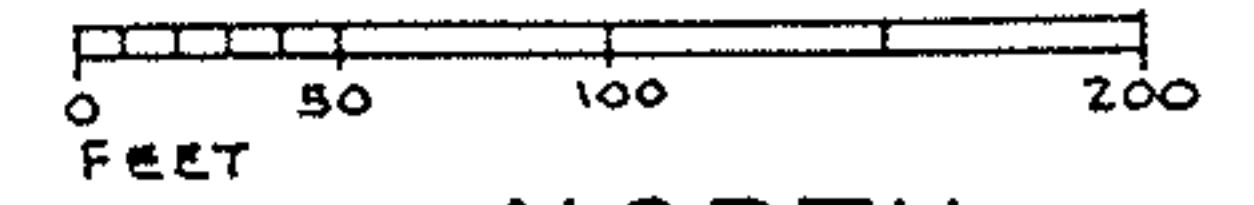

NORTH

SCALE  
 1" = 100'

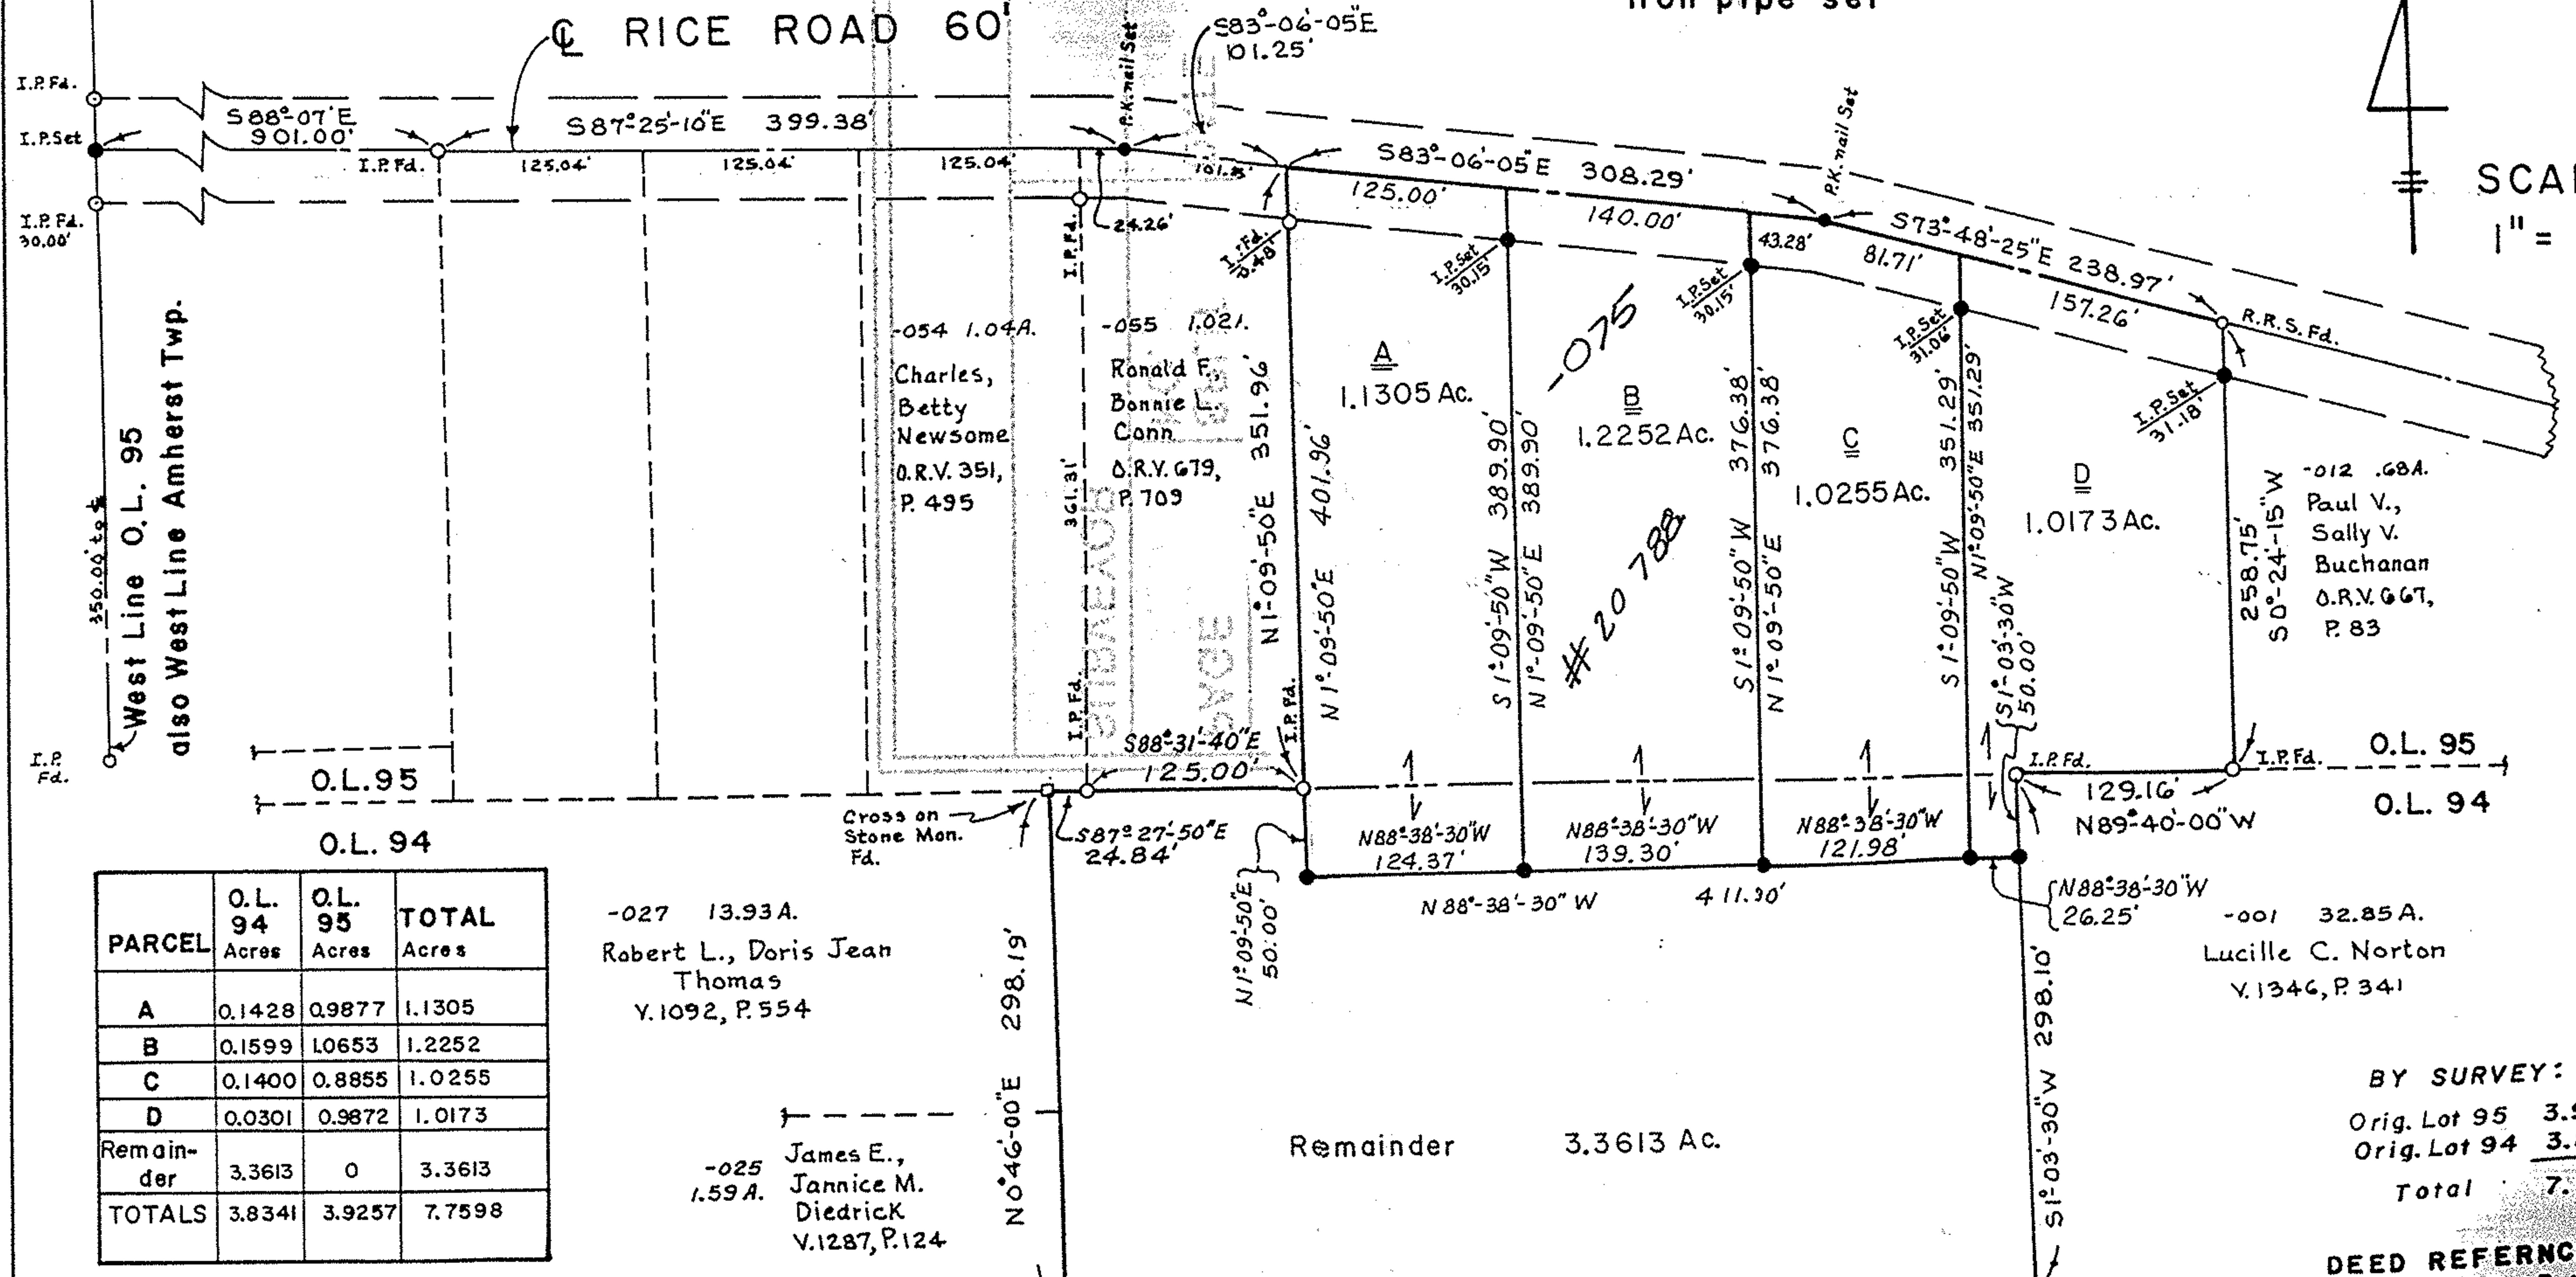

PARCEL	O.L. 94 Acres	O.L. 95 Acres	TOTAL Acres
A	0.1428	0.9877	1.1305
B	0.1599	1.0653	1.2252
C	0.1400	0.8855	1.0255
D	0.0301	0.9872	1.0173
Remainder	3.3613	0	3.3613
TOTALS	3.8341	3.9257	7.7598

MAP OF SURVEY MADE, PART OF ORIG. AMHERST TWP, LOT NO. 94, 95, AMHERST TWP, LORAIN CO., OHIO. Made at request of James S. Karolak By Charles P. Warren, Surveyor No. 5029

BY SURVEY:  
 Orig. Lot 95 3.9257 A.  
 Orig. Lot 94 3.8333 A.  
 Total 7.7590 A.

DEED REFERENCE  
 O.R.V. 808, P. 1  
 JAMES S. & VERONICA J. KAROLAK

Charles P. Warren  
 REGISTERED SURVEYOR No. 5029