



LEGEND:
 Iron pipe found ○
 Iron pipe set ●

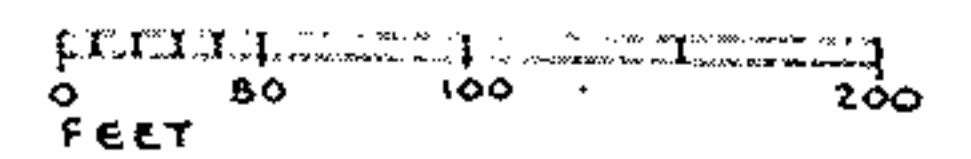

NORTH

SCALE
 1" = 100'

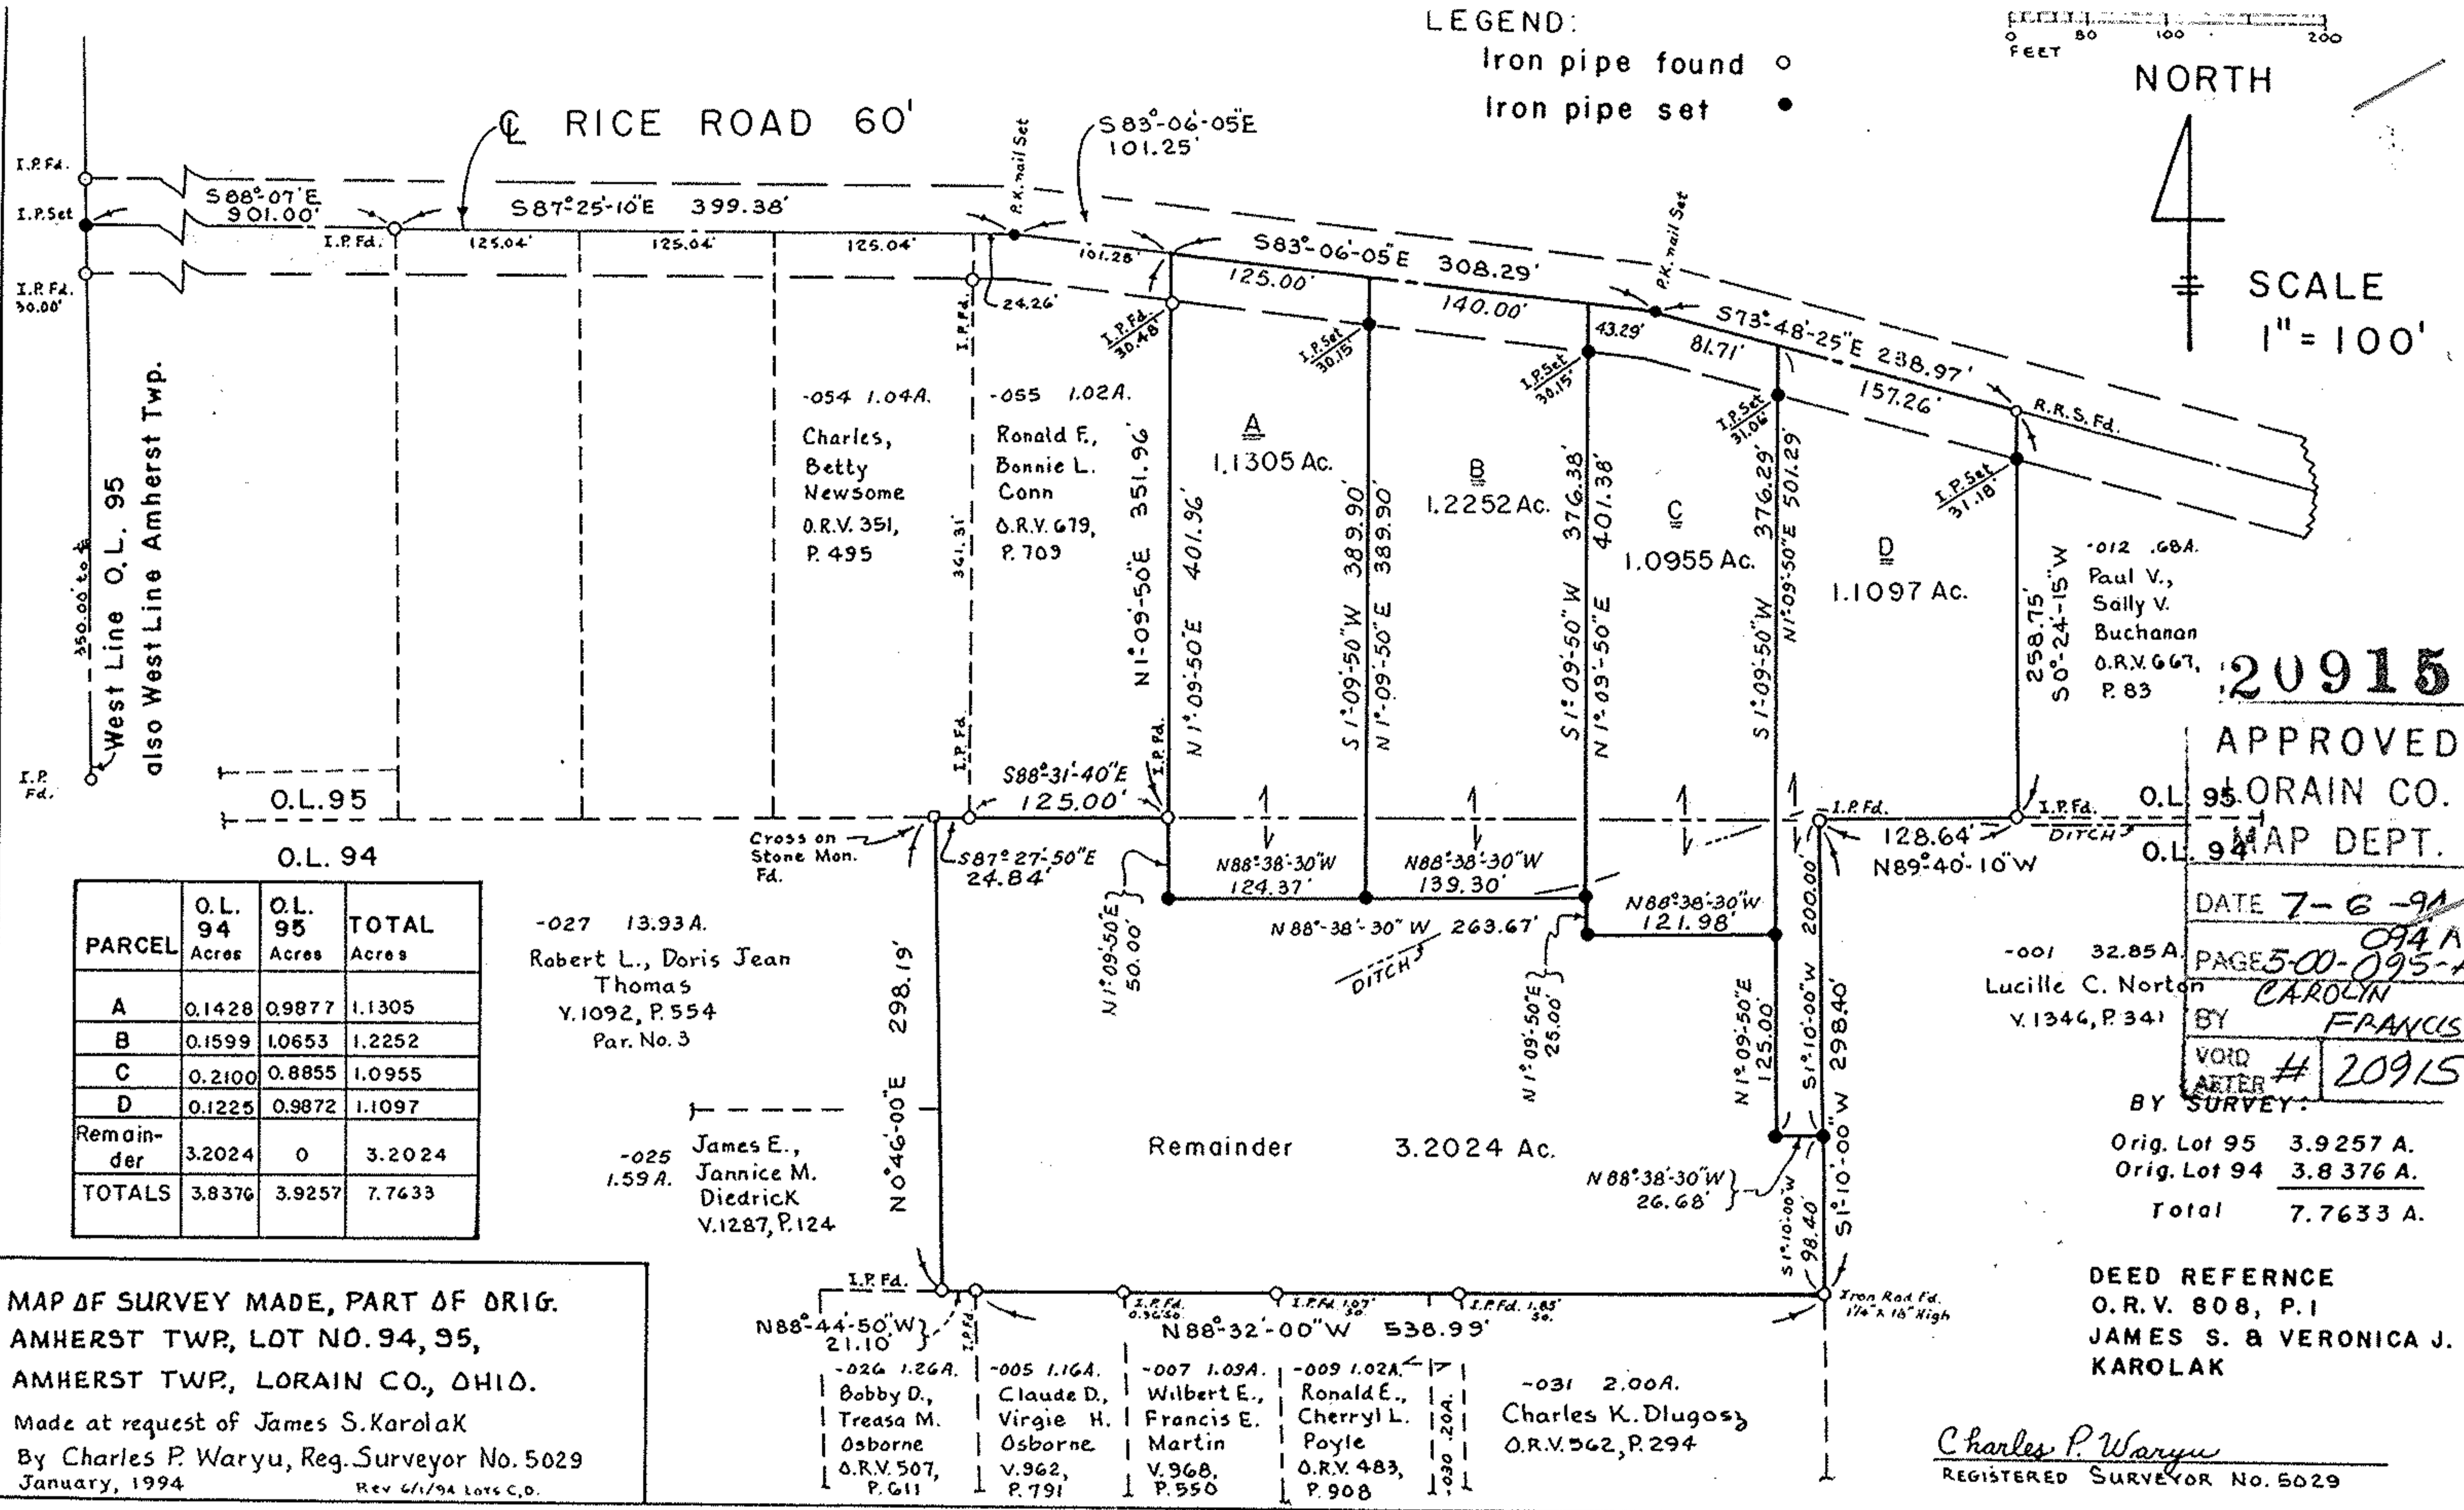

PARCEL	O.L. 94 Acres	O.L. 95 Acres	TOTAL Acres
A	0.1428	0.9877	1.1305
B	0.1599	1.0653	1.2252
C	0.2100	0.8855	1.0955
D	0.1225	0.9872	1.1097
Remainder	3.2024	0	3.2024
TOTALS	3.8376	3.9257	7.7633

-027 13.93 A.
 Robert L., Doris Jean Thomas
 V.1092, P.554
 Par. No. 3

-025 1.59 A.
 James E., Jannice M. Diedrick
 V.1287, P.124

Remainder 3.2024 Ac.

-001 32.85 A.
 Lucille C. Norton
 V.1346, P.341

20915

APPROVED
 LORAIN CO. MAP DEPT.

DATE 7-6-91


PAGE 5-00-095-A
 CAROLYN FRANCIS

VOID AFTER # 20915

BY SURVEY:

Orig. Lot 95 3.9257 A.
 Orig. Lot 94 3.8376 A.
 Total 7.7633 A.

MAP OF SURVEY MADE, PART OF ORIG. AMHERST TWP, LOT NO. 94, 95, AMHERST TWP, LORAIN CO., OHIO.
 Made at request of James S. Karolak
 By Charles P. Waryu, Reg. Surveyor No. 5029
 January, 1994

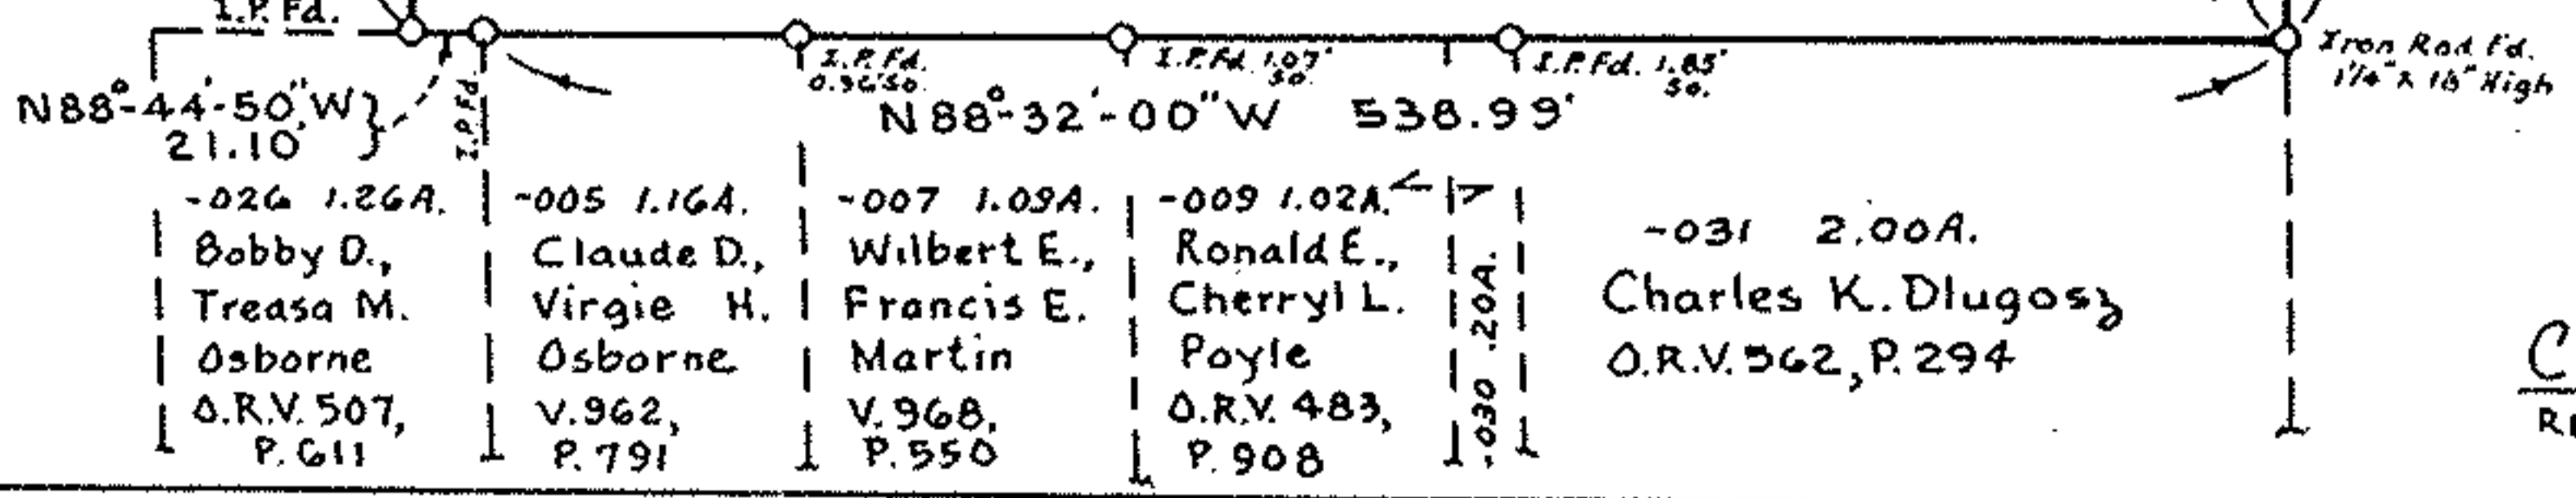

DEED REFERENCE
 O.R.V. 808, P.1
 JAMES S. & VERONICA J. KAROLAK

Charles P. Waryu
 REGISTERED SURVEYOR No. 5029

05-00-095-000-078
 FF 20915
 5-00-095-A