

05-00-093-000-014

(05-00-093-000-003) 195.98 AC.
CLEVELAND QUARRIES CO.

S-87°44'59"-E
217.80

- 014
A.

1.0000 AC.

N-2°15'01"-E
200.00'

ROAD

97.7'



S.TANK

200.00'
S-2°15'01"-W

217.80'
N-87°44'59"-W

(05-00-093-000-007) 8.50 AC.
CLEVELAND QUARRIES CO.

N-2°15'01"-E


QUARRY

727.00'

Mon. Box

232.29'
N-1°07'02"-E

93
92

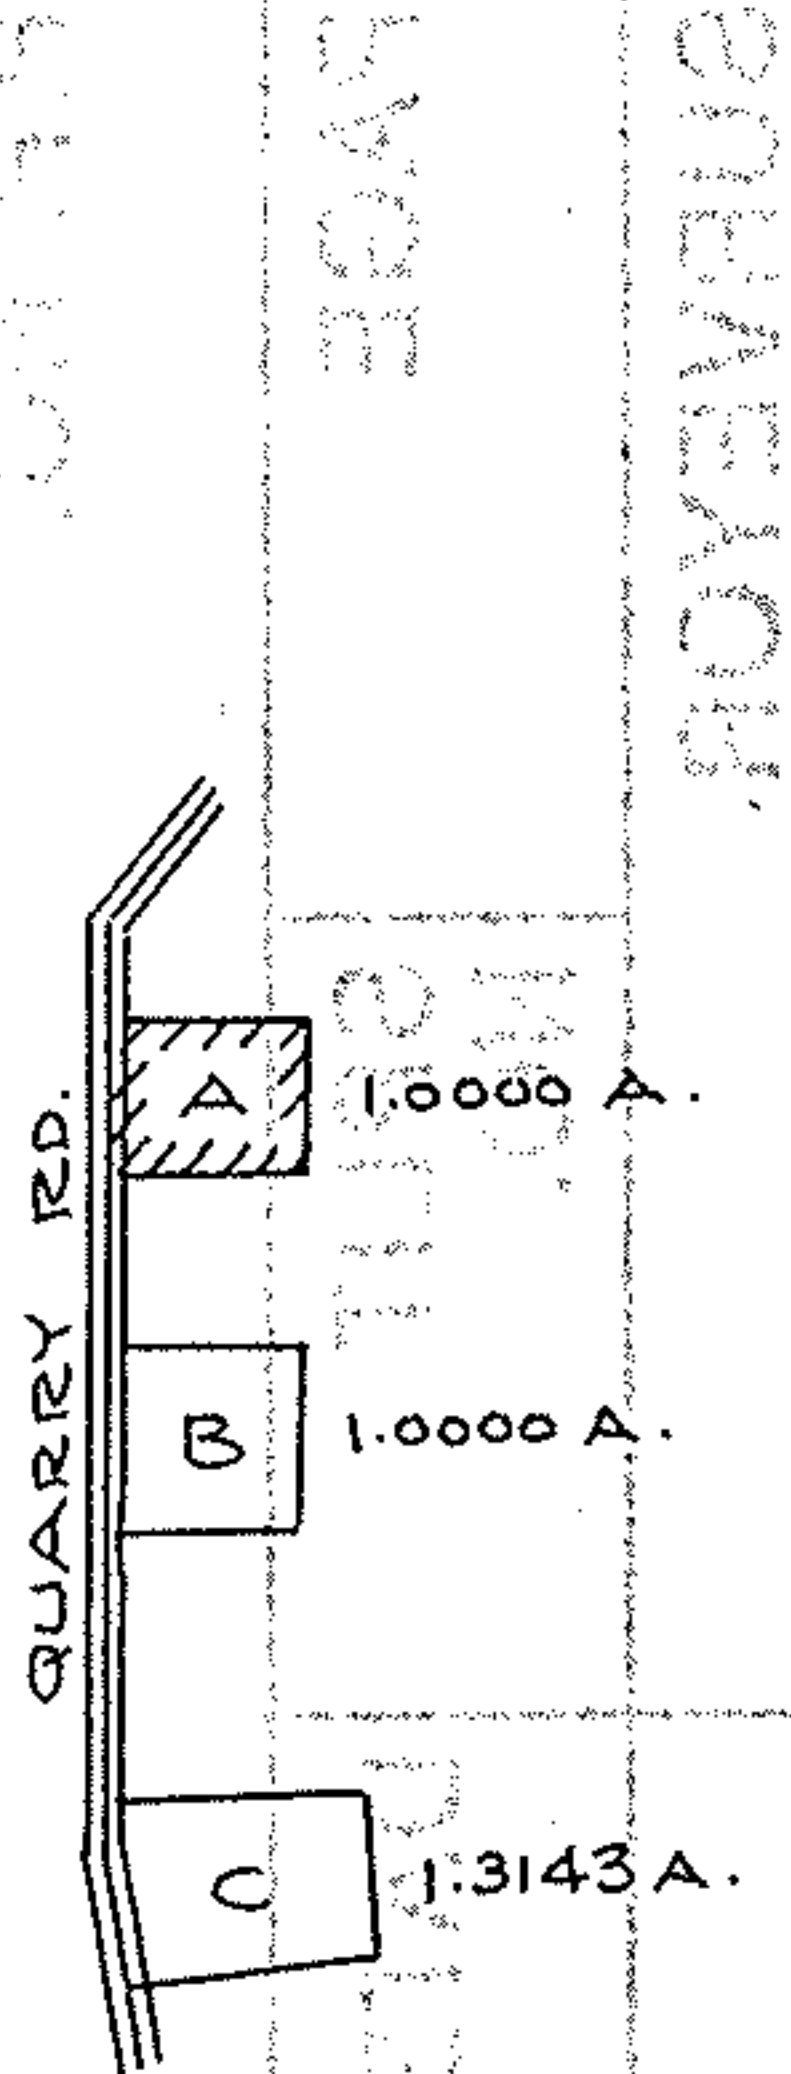

20810

APPROVED
LORAIN CO.
MAP DEPT.


DATE 4-14-94

PAGE 5-E

CAROLYN
BY FRANCIS

VOID
AFTER # 20810

SCALE: 1" = 50'

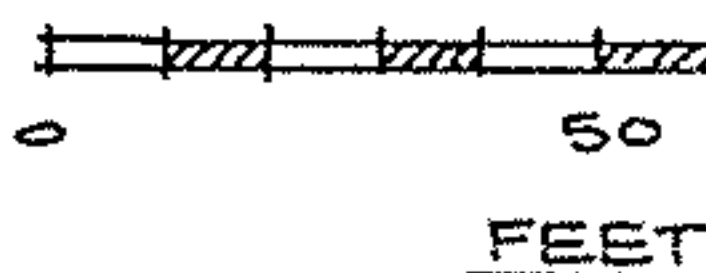

BOUNDARY SURVEY

PART OF AMHERST TOWNSHIP
ORIGINAL LOT NO. 93
TOWNSHIP OF AMHERST
COUNTY OF LORAIN STATE OF OHIO

PREPARED BY
KS ASSOCIATES INC.

12-9-93

93-692

David L. Elwell
REG. SURV. NO. 6333

