


APPROVED
as to description only

Patrick A. McManis

APPROVED BY THE LORAIN CITY PLANNING
COMMISSION... NO PLAT REQUIRED
Barry Rodgers
SECRETARY (LORAIN CITY PLANNING COMMISSION)

5/4 18
5/4 19
5/4 20
No. 1
SUBDIVISION
pg. 3

BALDWIN BOULEVARD - 60'

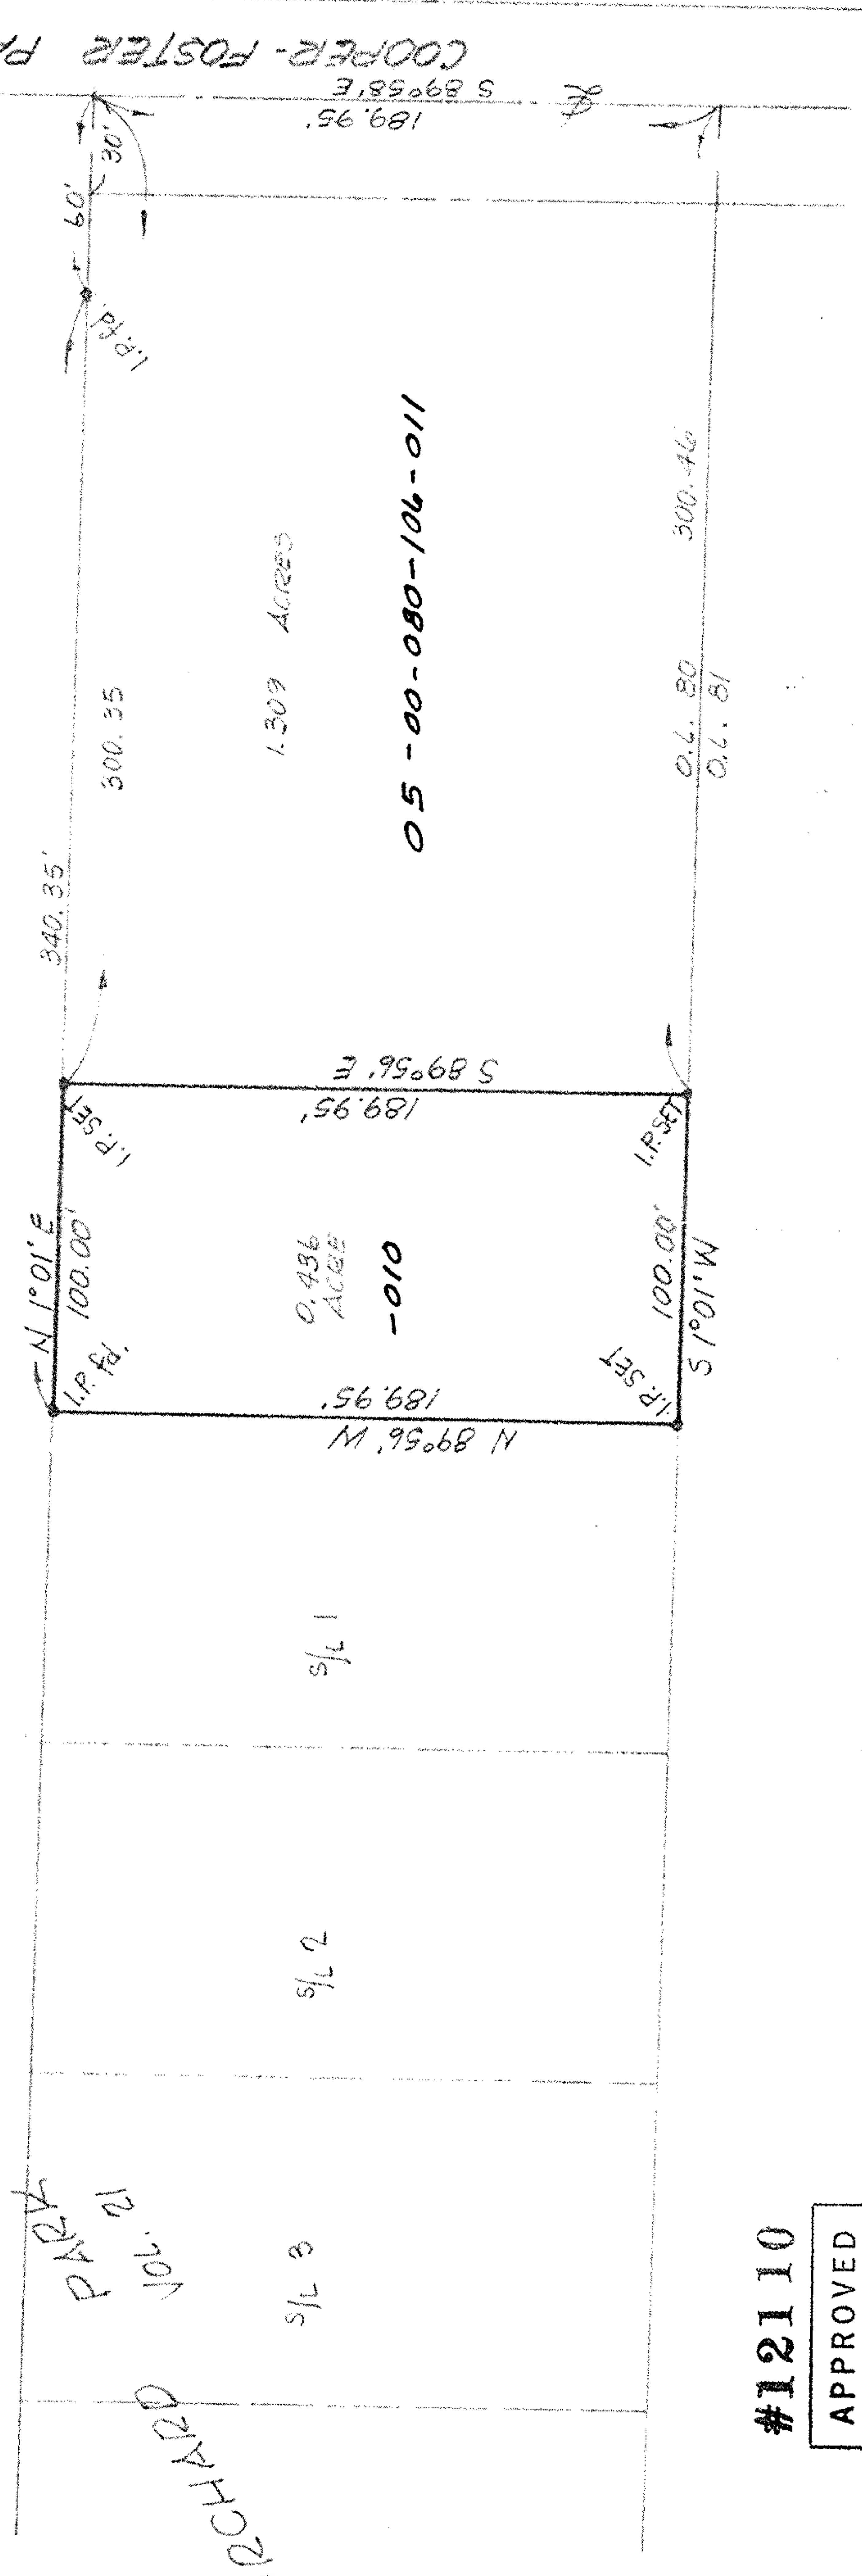


MAP of PROPOSED PARCEL SPLIT
PREPARED FOR WILLIAM MAZUREK

PART of ORIGINAL AMHERST TWP LOT 80
CITY of LORAIN, LORAIN COUNTY, OHIO

#12110

APPROVED LORAIN CO. MAP DEPT.	DATE 10-5-78	PAGE 500-080 B	BY <i>William Mazurek</i>
			VOID AFTER

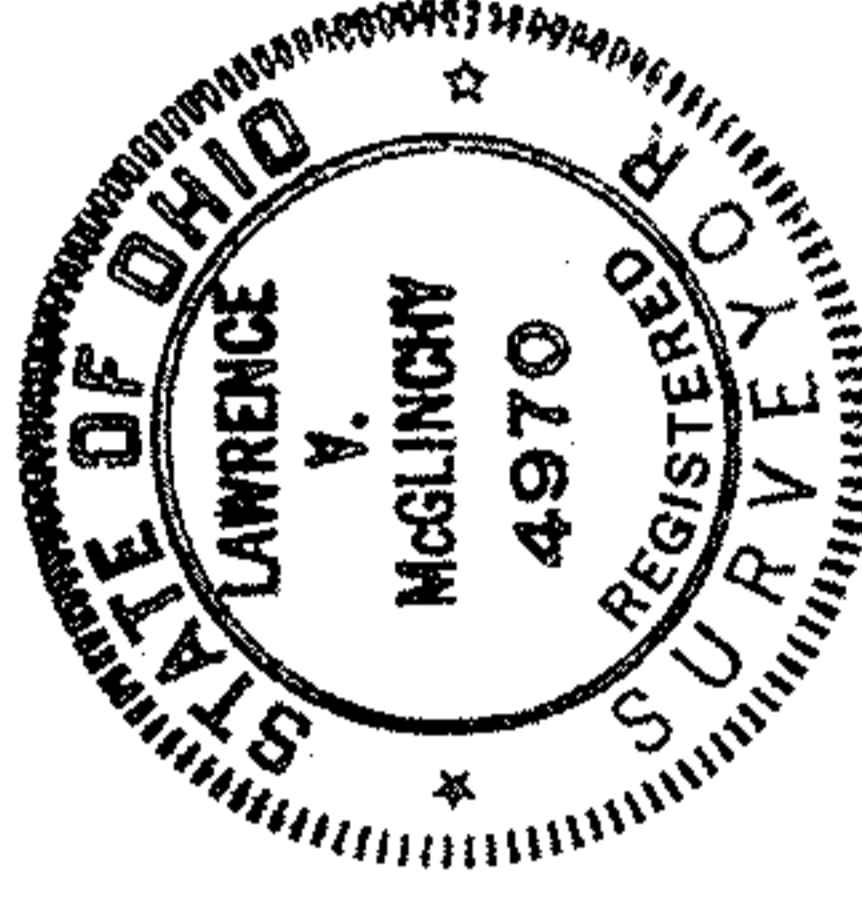

McGLINCHY and ASSOCIATES
PROFESSIONAL ENGINEER and SURVEYORS
ELYRIA
AUGUST, 1978
OHIO #783992

COOPER-FOSTER PARK ROAD-60'