



LAUNDON . SIMON . CAHL & ASSOC. INC.
 CONSULTING ENGINEERS & SURVEYORS
 219 COURT ST. ELYRIA, OHIO 44035


DIVISION of 6/L 37 FOR

JOHN DIGIANDO

Orig. Lot 80.	City of LORAIN	Date 4/11/88	Scale 1"=50'
Orig. Sec	Village of	Dwn. by R.G.S.	Chkd. by
Tract	County of LORAIN	Job No. 87-1664	F.B.
Township of AMHERST	State of OHIO	Printed	

5/L 37 of ORCHARD HILL SUB'D. N° 2
 P.V. 34 P. 28

ORCHARD HILL BLVD. 60'
 N. 19° 14' E.

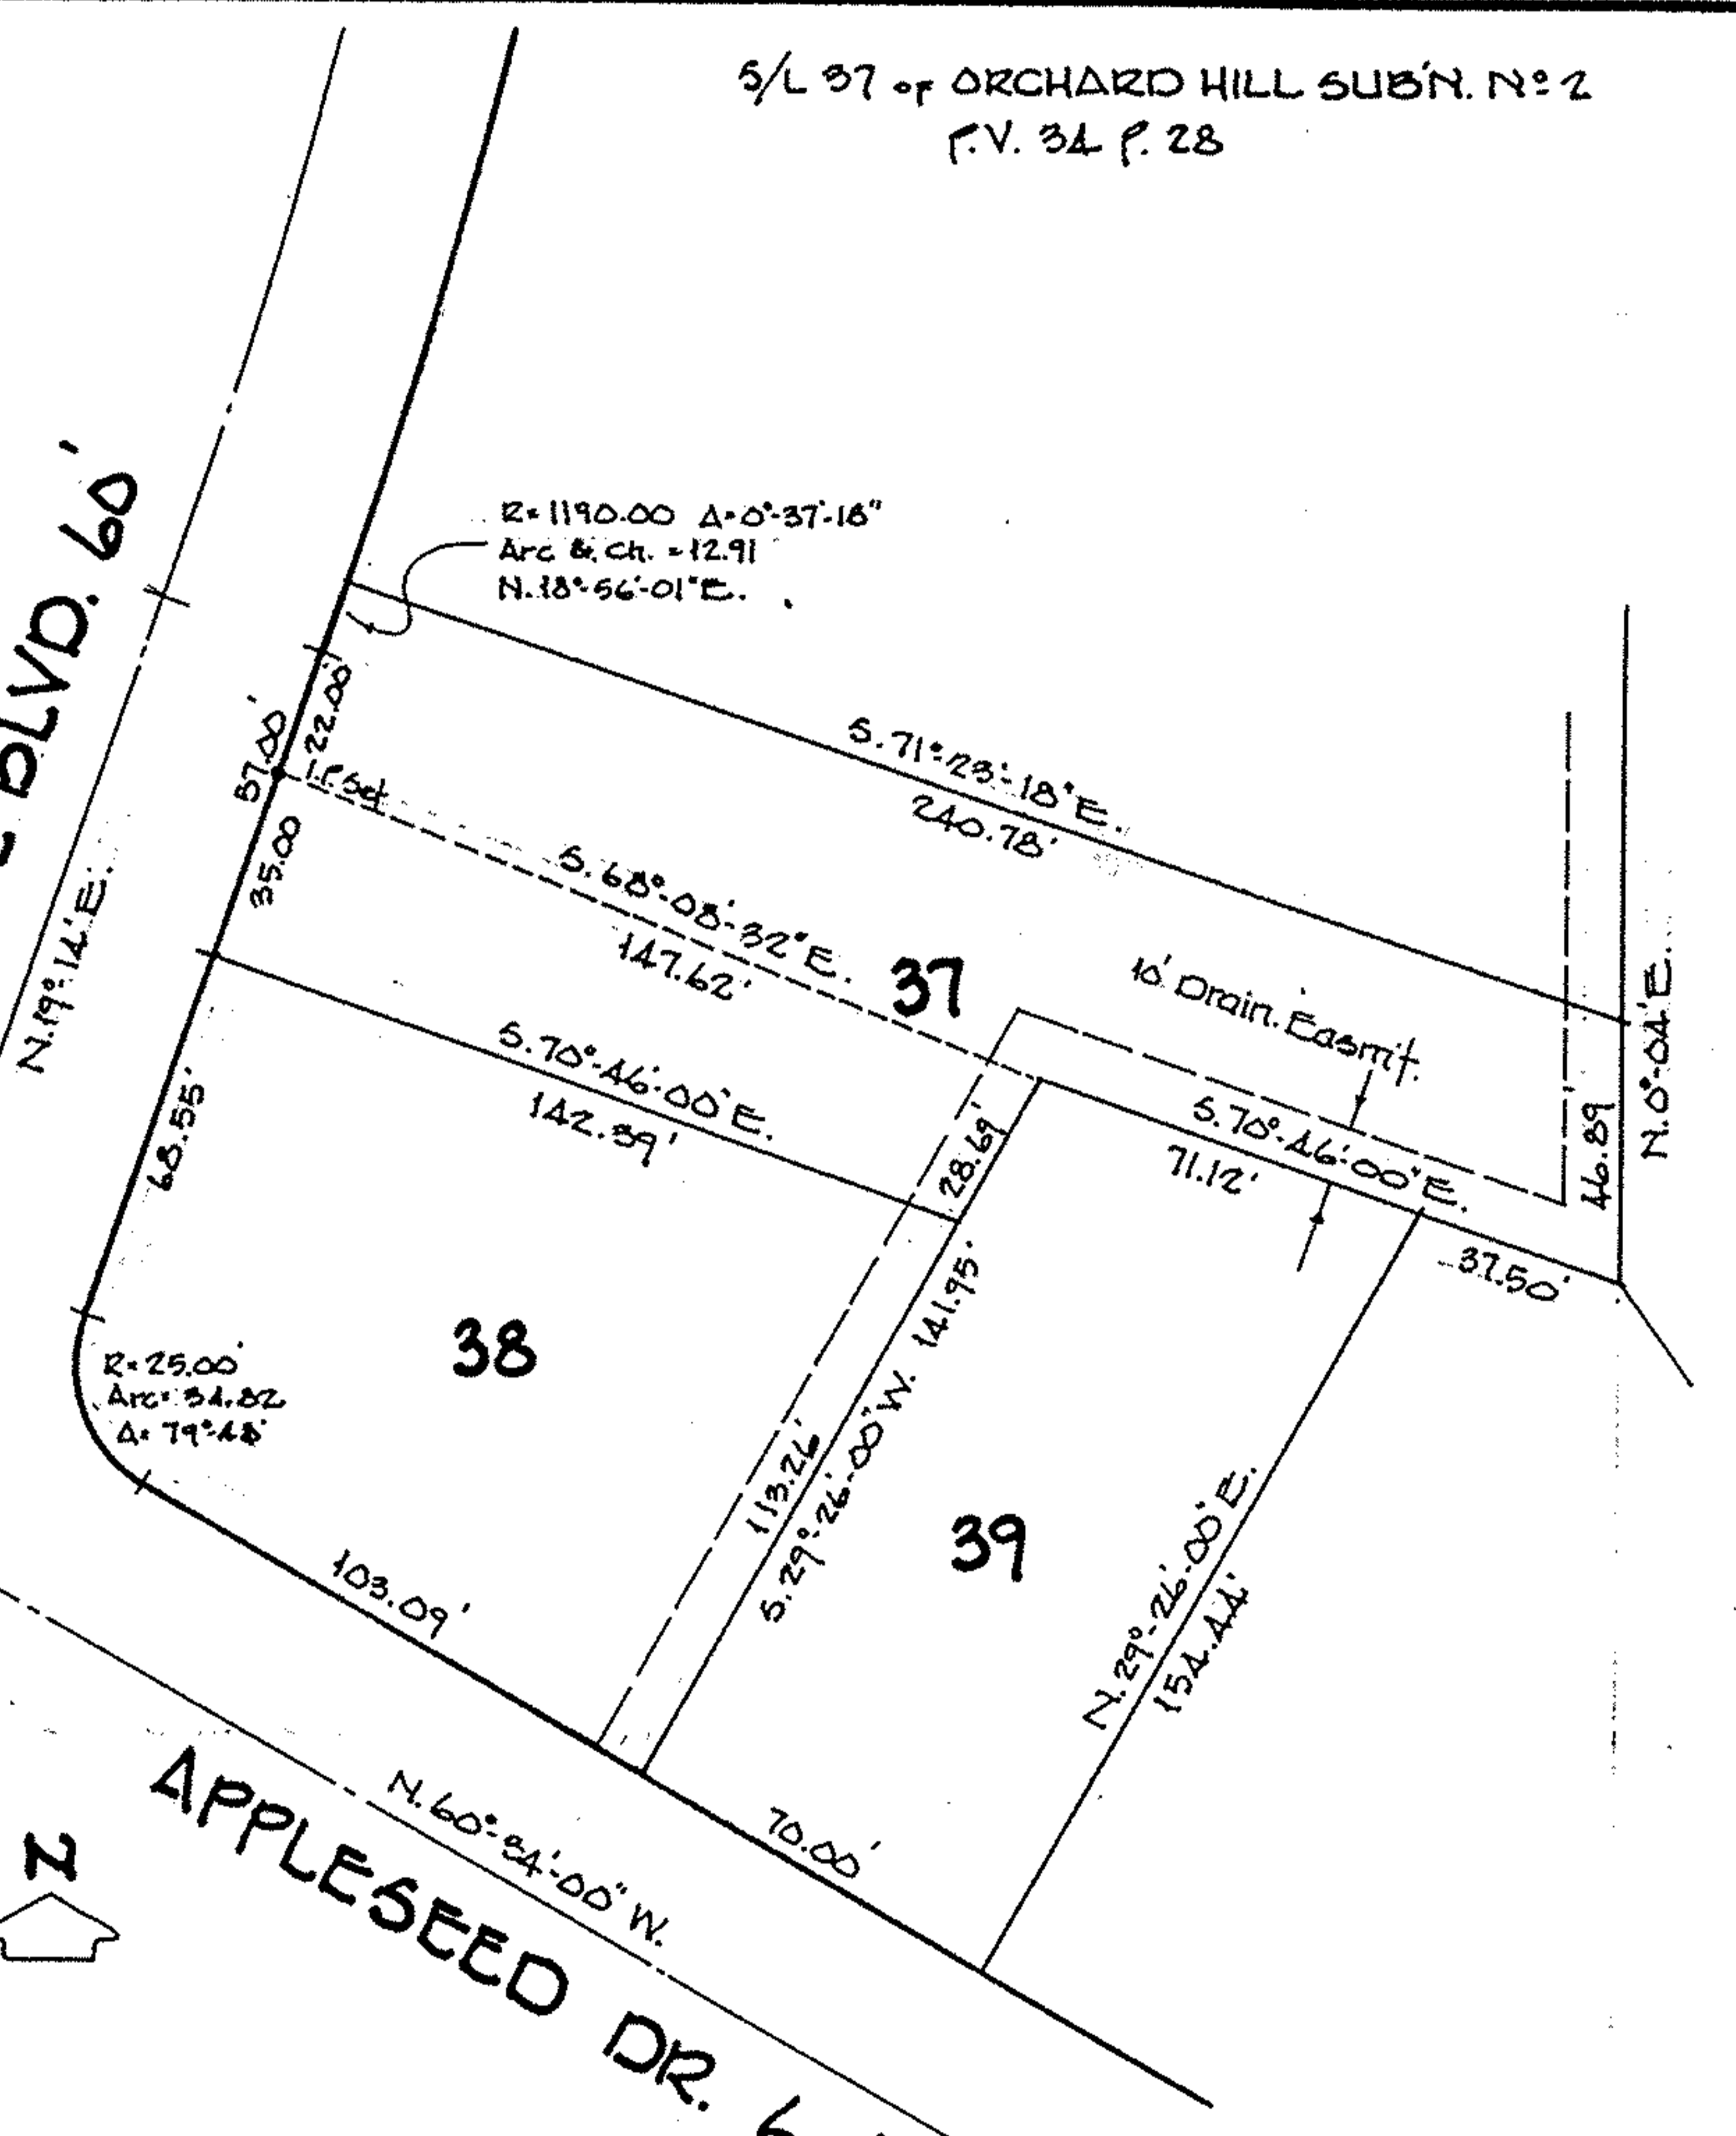

APPLESEED DR. 60'
 N. 60° 24' 00" W.

05-00-080-107-085, 059, 023, 086
 page 5-00-080-B

Rev. 5/31/88