


05-00-072-000-041, 042, 043, 044, 045  
 Split # 21617  
 North line 0472

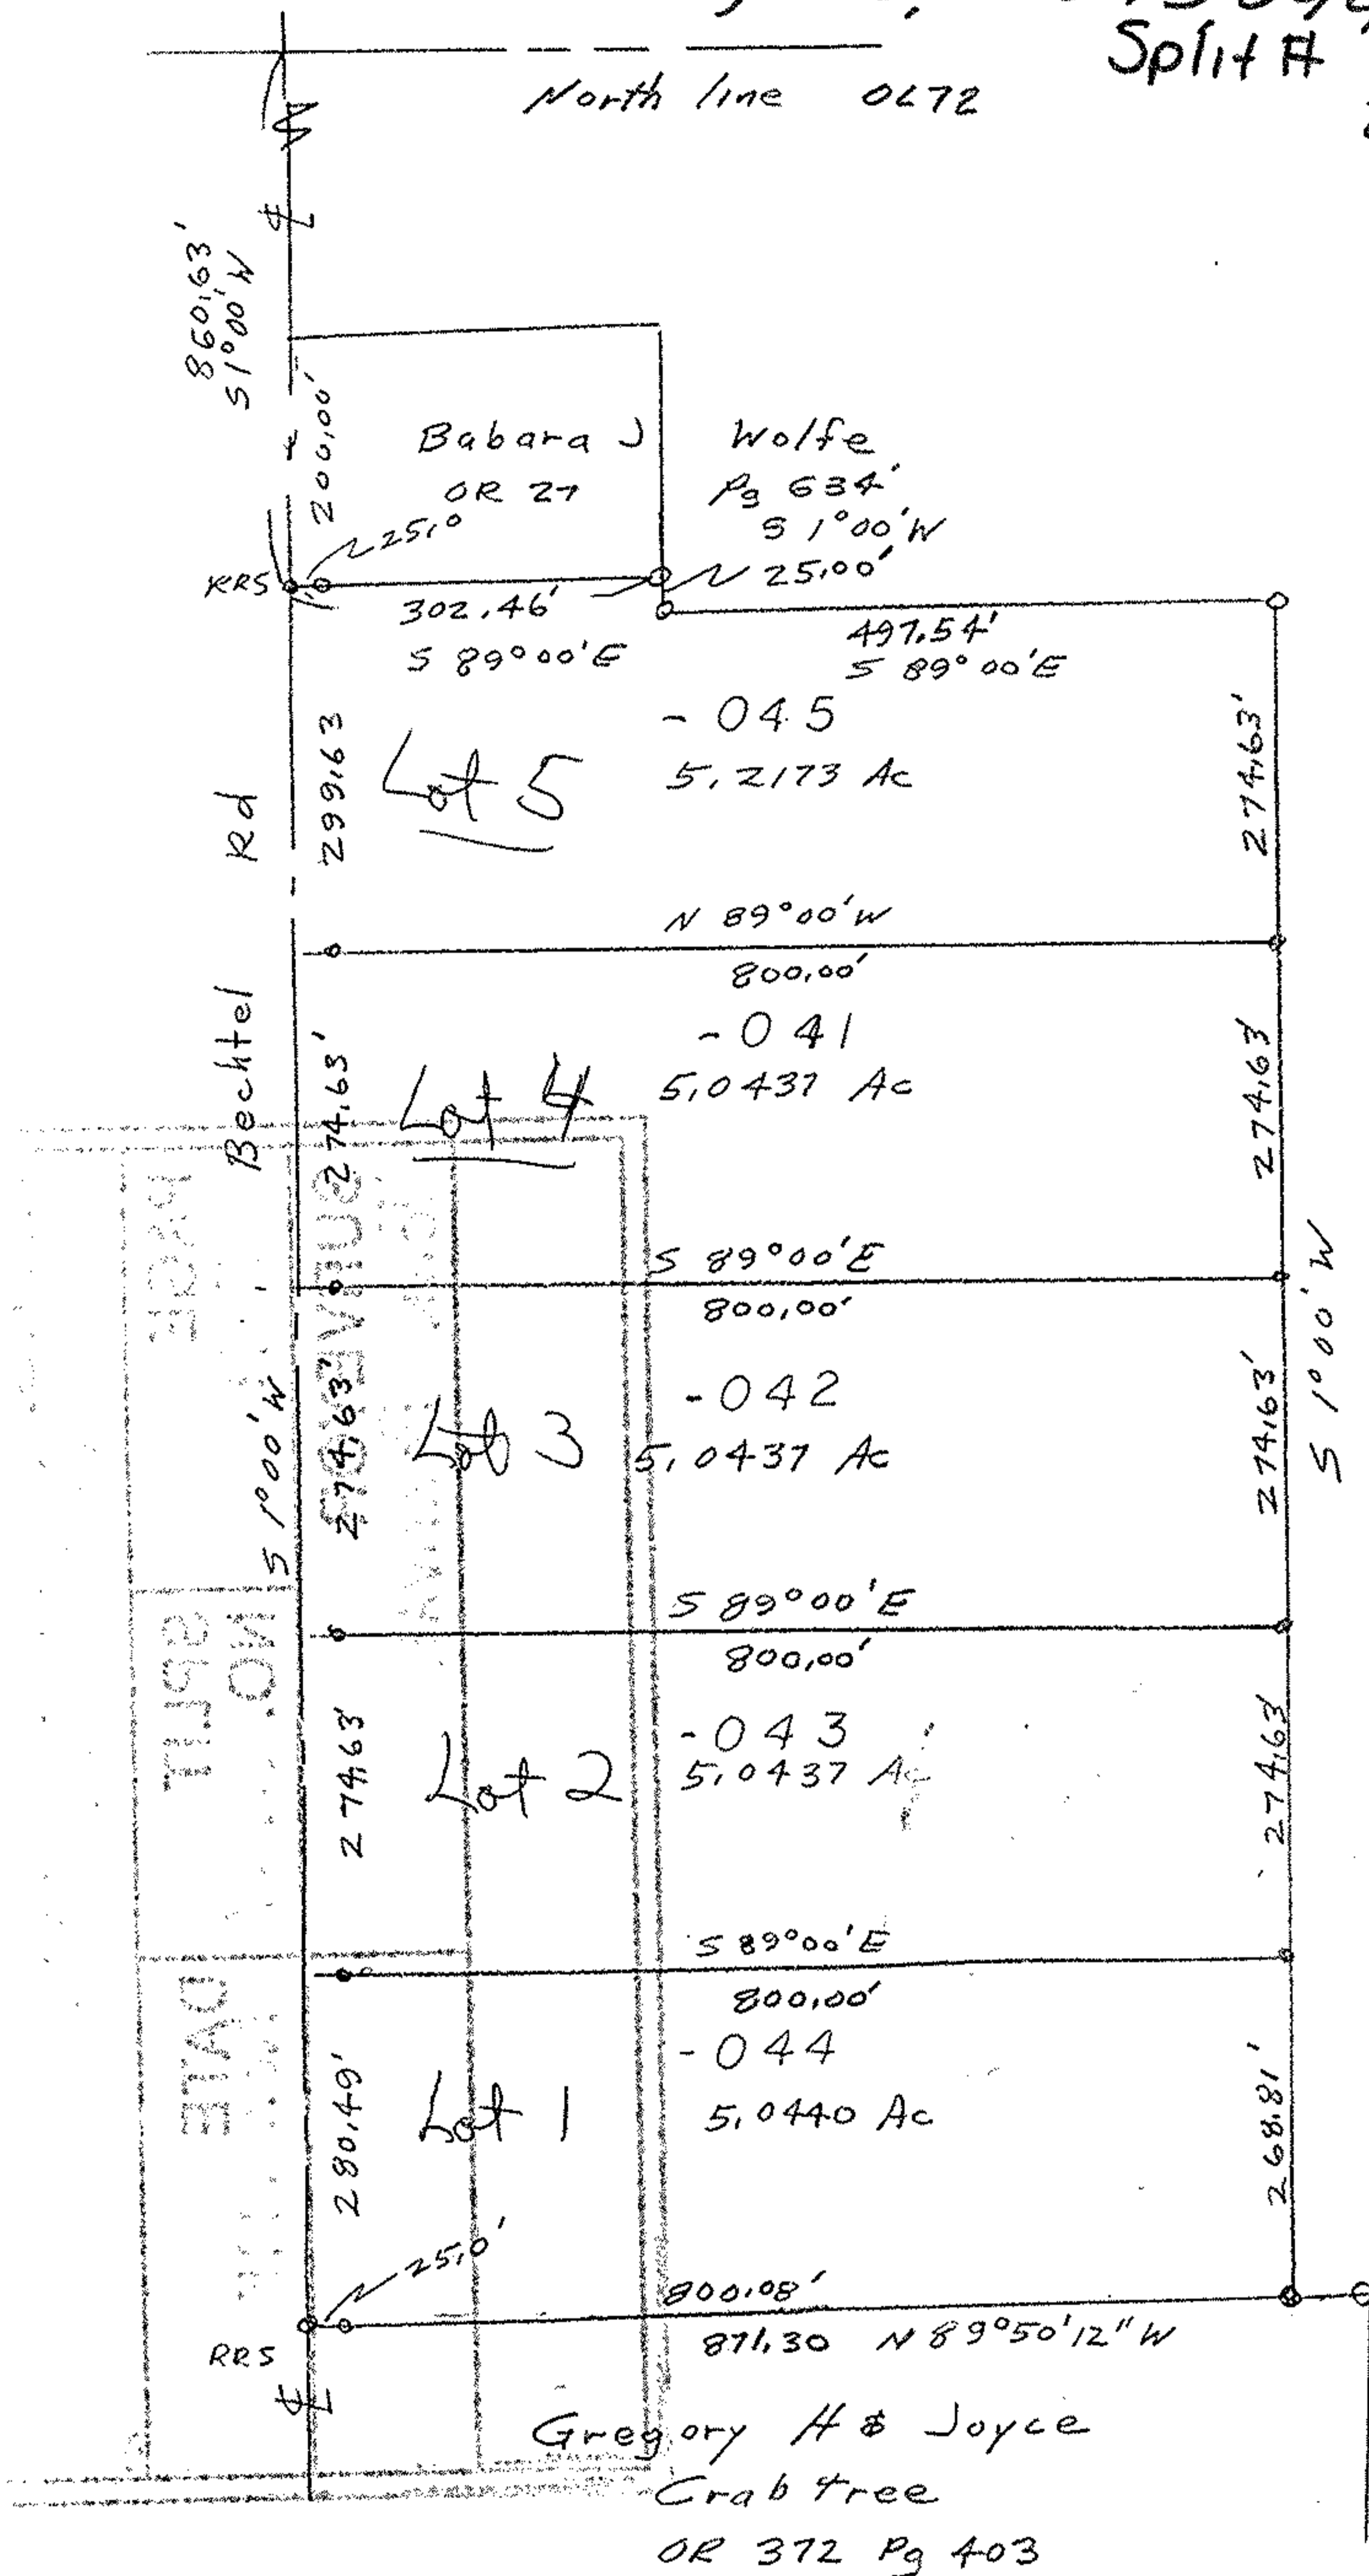


Allen J & James R Globe  
 OR 1155 Pg 660



o iron pipes fd  
 o iron pins set  
 JOHN POZYWAK  
 STATE OF OHIO  
 5292 REGISTERED SURVEYOR

Survey of Parcel Splits  
 for Robert Monroe  
 Original Lot 72  
 Amherst Township  
 Lorain County, Ohio  
 Scale 1" = 200' Nov 1995

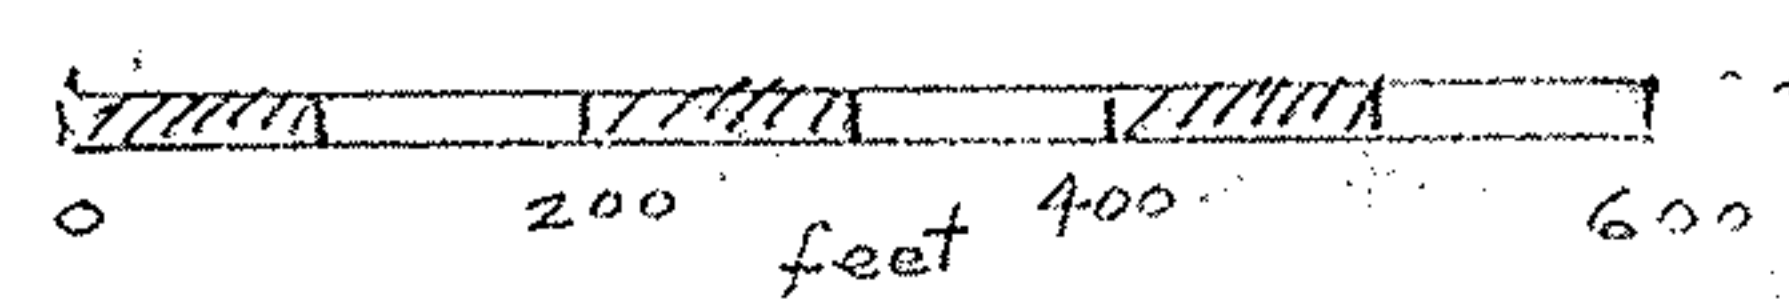

05-00-072-000-