

APPROVED
LORAIN CO.
MAP DEPT.
DATE 12-10-96
PAGE 4 DD-D30 H
BY R. BELL
VOID AFTER #22013

LEGEND
 ○ 5/8" CAPPED REBAR SET
 ⊕ MON BOX FOUND
 ⊙ IRON PIN FOUND (AS NOTED)

R1 ZONING




SURVEY MAP

PART OF ORIG. AVON TOWNSHIP
SECTION NO. 30
CITY OF AVON LAKE
COUNTY OF LORAIN STATE OF OHIO

AUGUST 20, 1996
REVISED 10-01-96
REVISED 10-29-96

KS ASSOCIATES, INC.
ENGINEERS-SURVEYORS
104 Middle Avenue
P.O. Box 50
Avon, Ohio 44006

PHONE (216) 322-6317 FAX (216) 284-0633

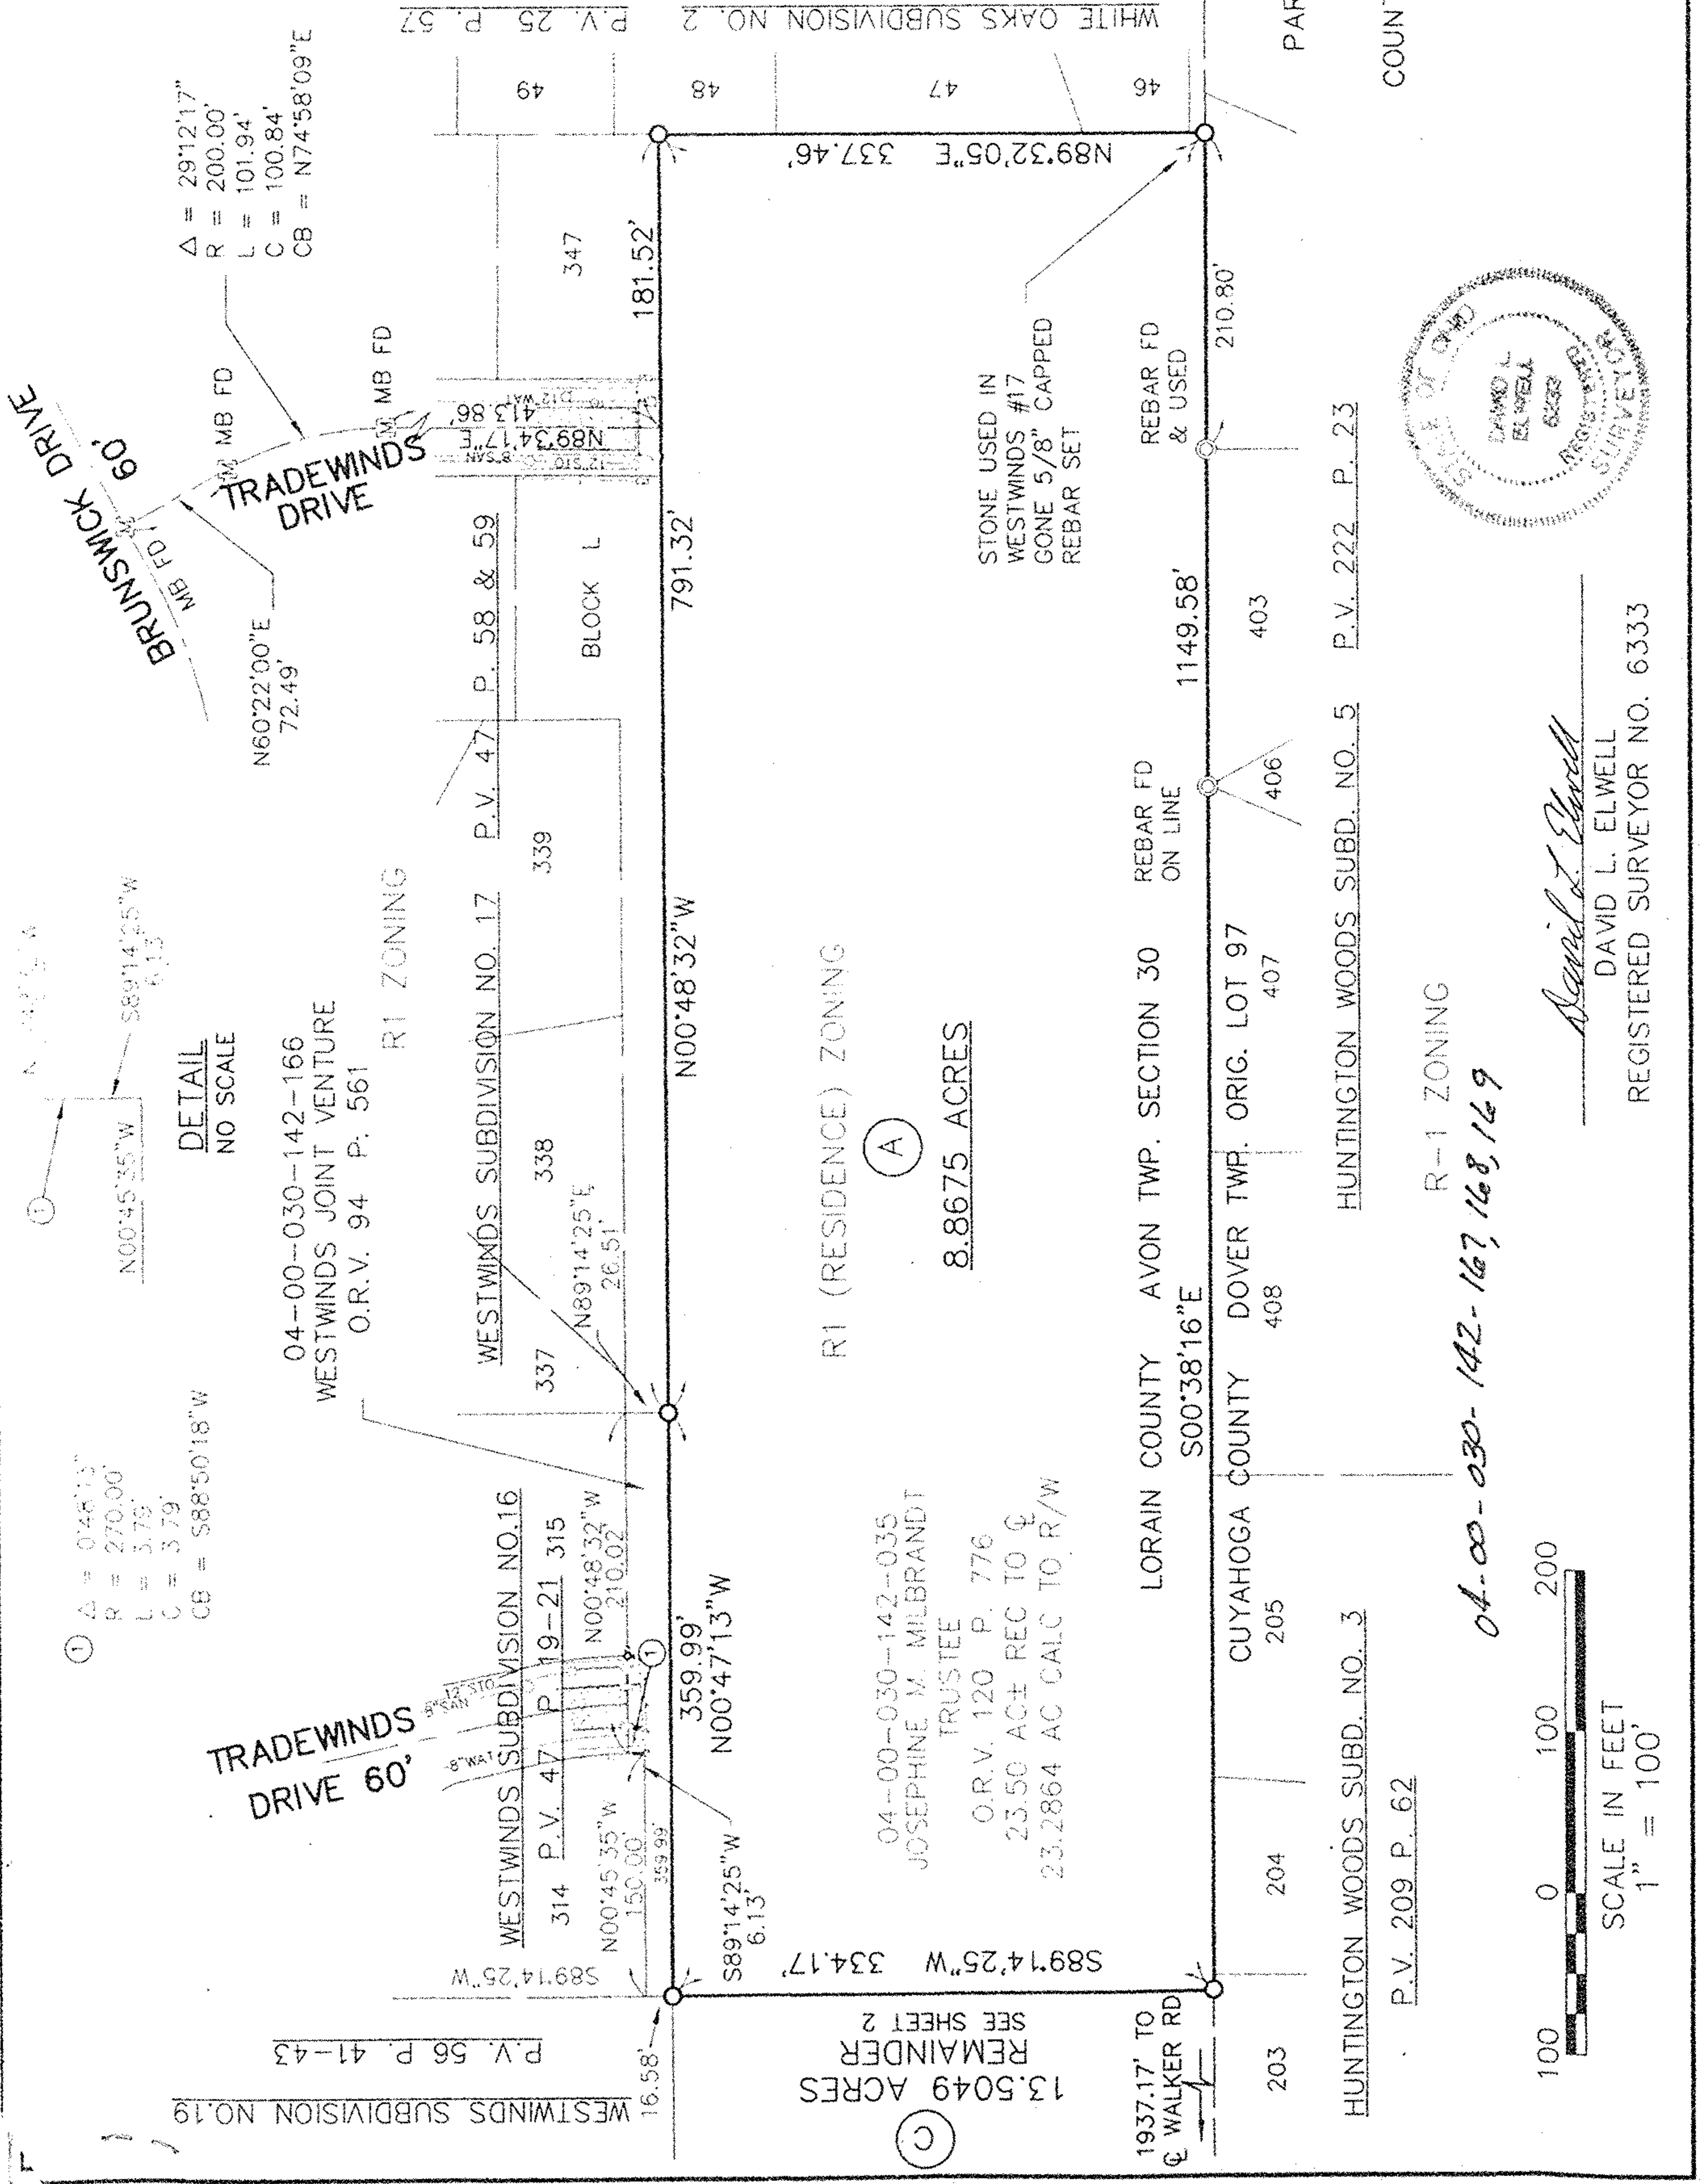

DETAIL
NO SCALE

04-00-030-142-166
WESTWINDS JOINT VENTURE
O.R.V. 94 P. 561

R1 ZONING

R1 (RESIDENCE) ZONING

8.8675 ACRES

HUNTINGTON WOODS SUBD. NO. 5 P.V. 222 P. 23


R-1 ZONING

HUNTINGTON WOODS SUBD. NO. 3 P.V. 209 P. 62

04-00-030-142-167, 168, 169



SCALE IN FEET
1" = 100'

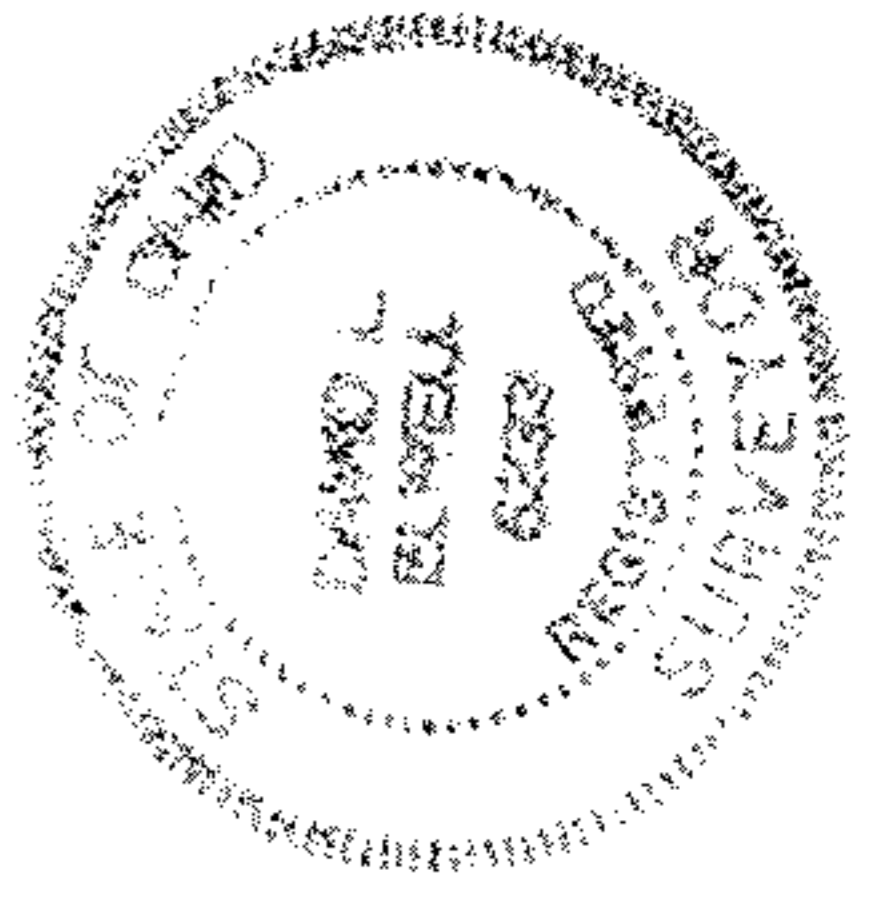

David L. Elwell
DAVID L. ELWELL
REGISTERED SURVEYOR NO. 6333