

SURVEY
OF PART OF
ORIGINAL AVON TOWNSHIP LOT 30
CITY OF AVON LAKE COUNTY OF LORAIN
STATE OF OHIO

PREPARED BY:
HAPONEK AND ASSOC.
SURVEYORS AND ENGINEERS
34100 CENTER RIDGE ROAD
NORTH RIDGEVILLE, OH

PREPARED FOR:
RODNEY A. AND KAREN WILLIAMS
104 WYNWARD POINTE
SALEM, SOUTH CAROLINA 29676

P.P. NO.
04-00-030-142-002



SPLIT #
01-00672

DATE OF SURVEY

MAP PAGE
4-00-030-D

SURVEYOR
Dane Haponek

LAKE ROAD

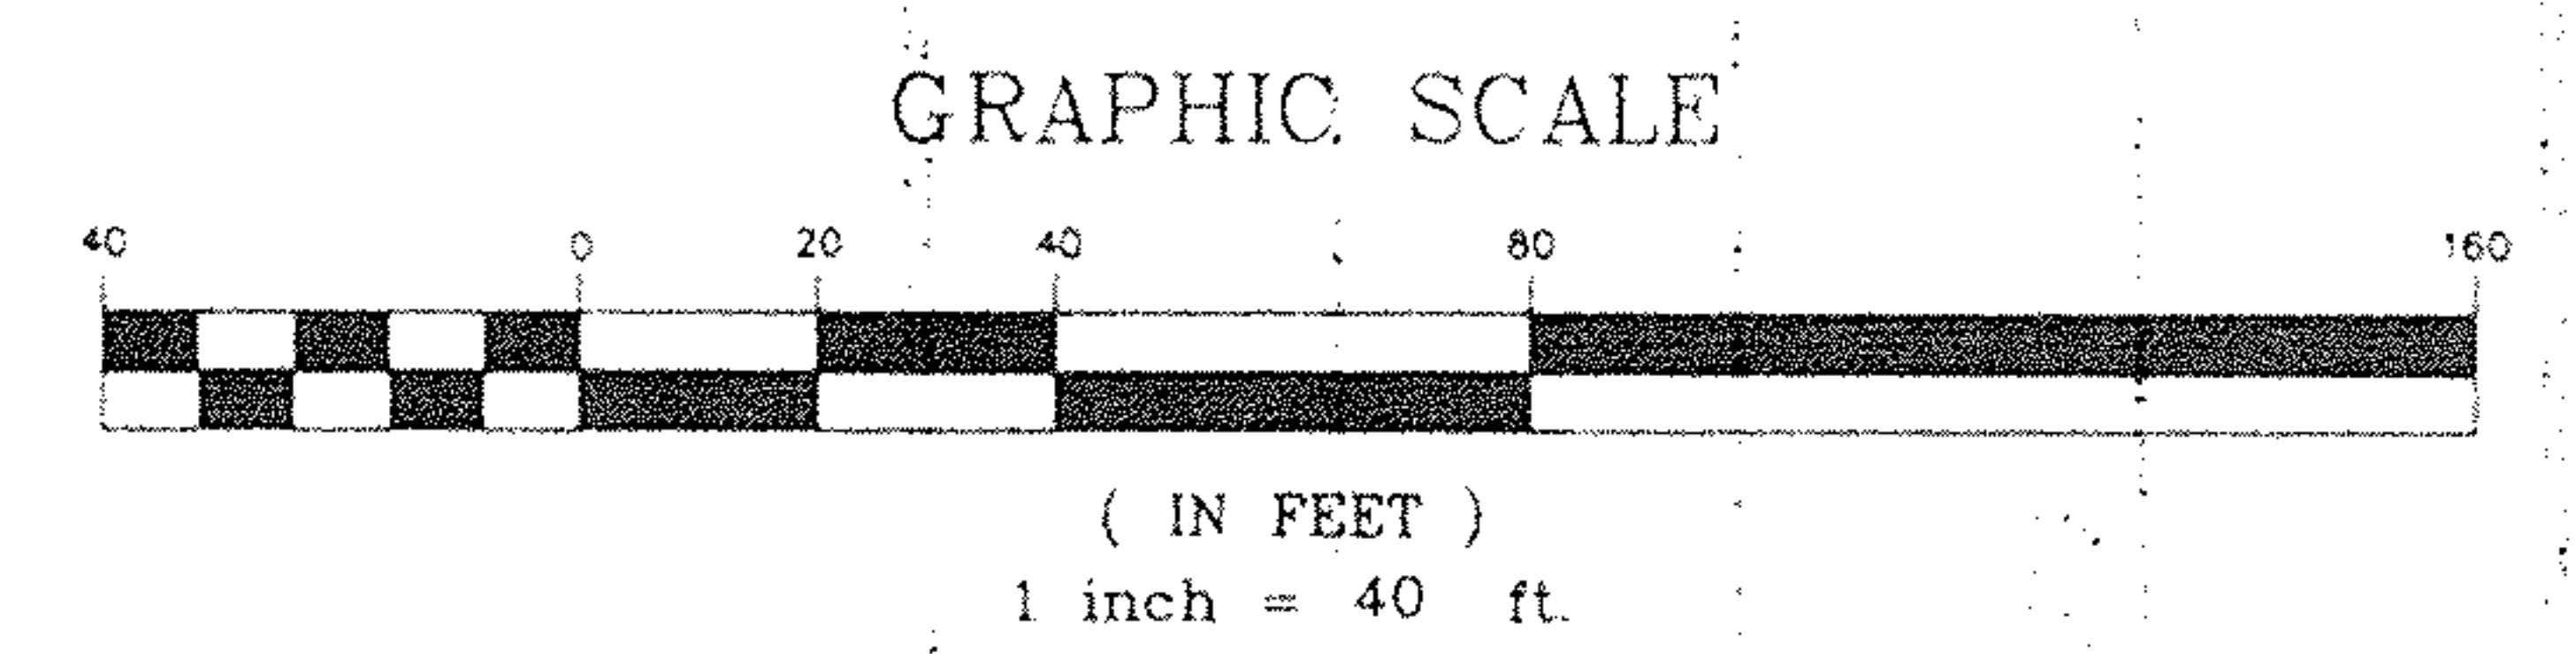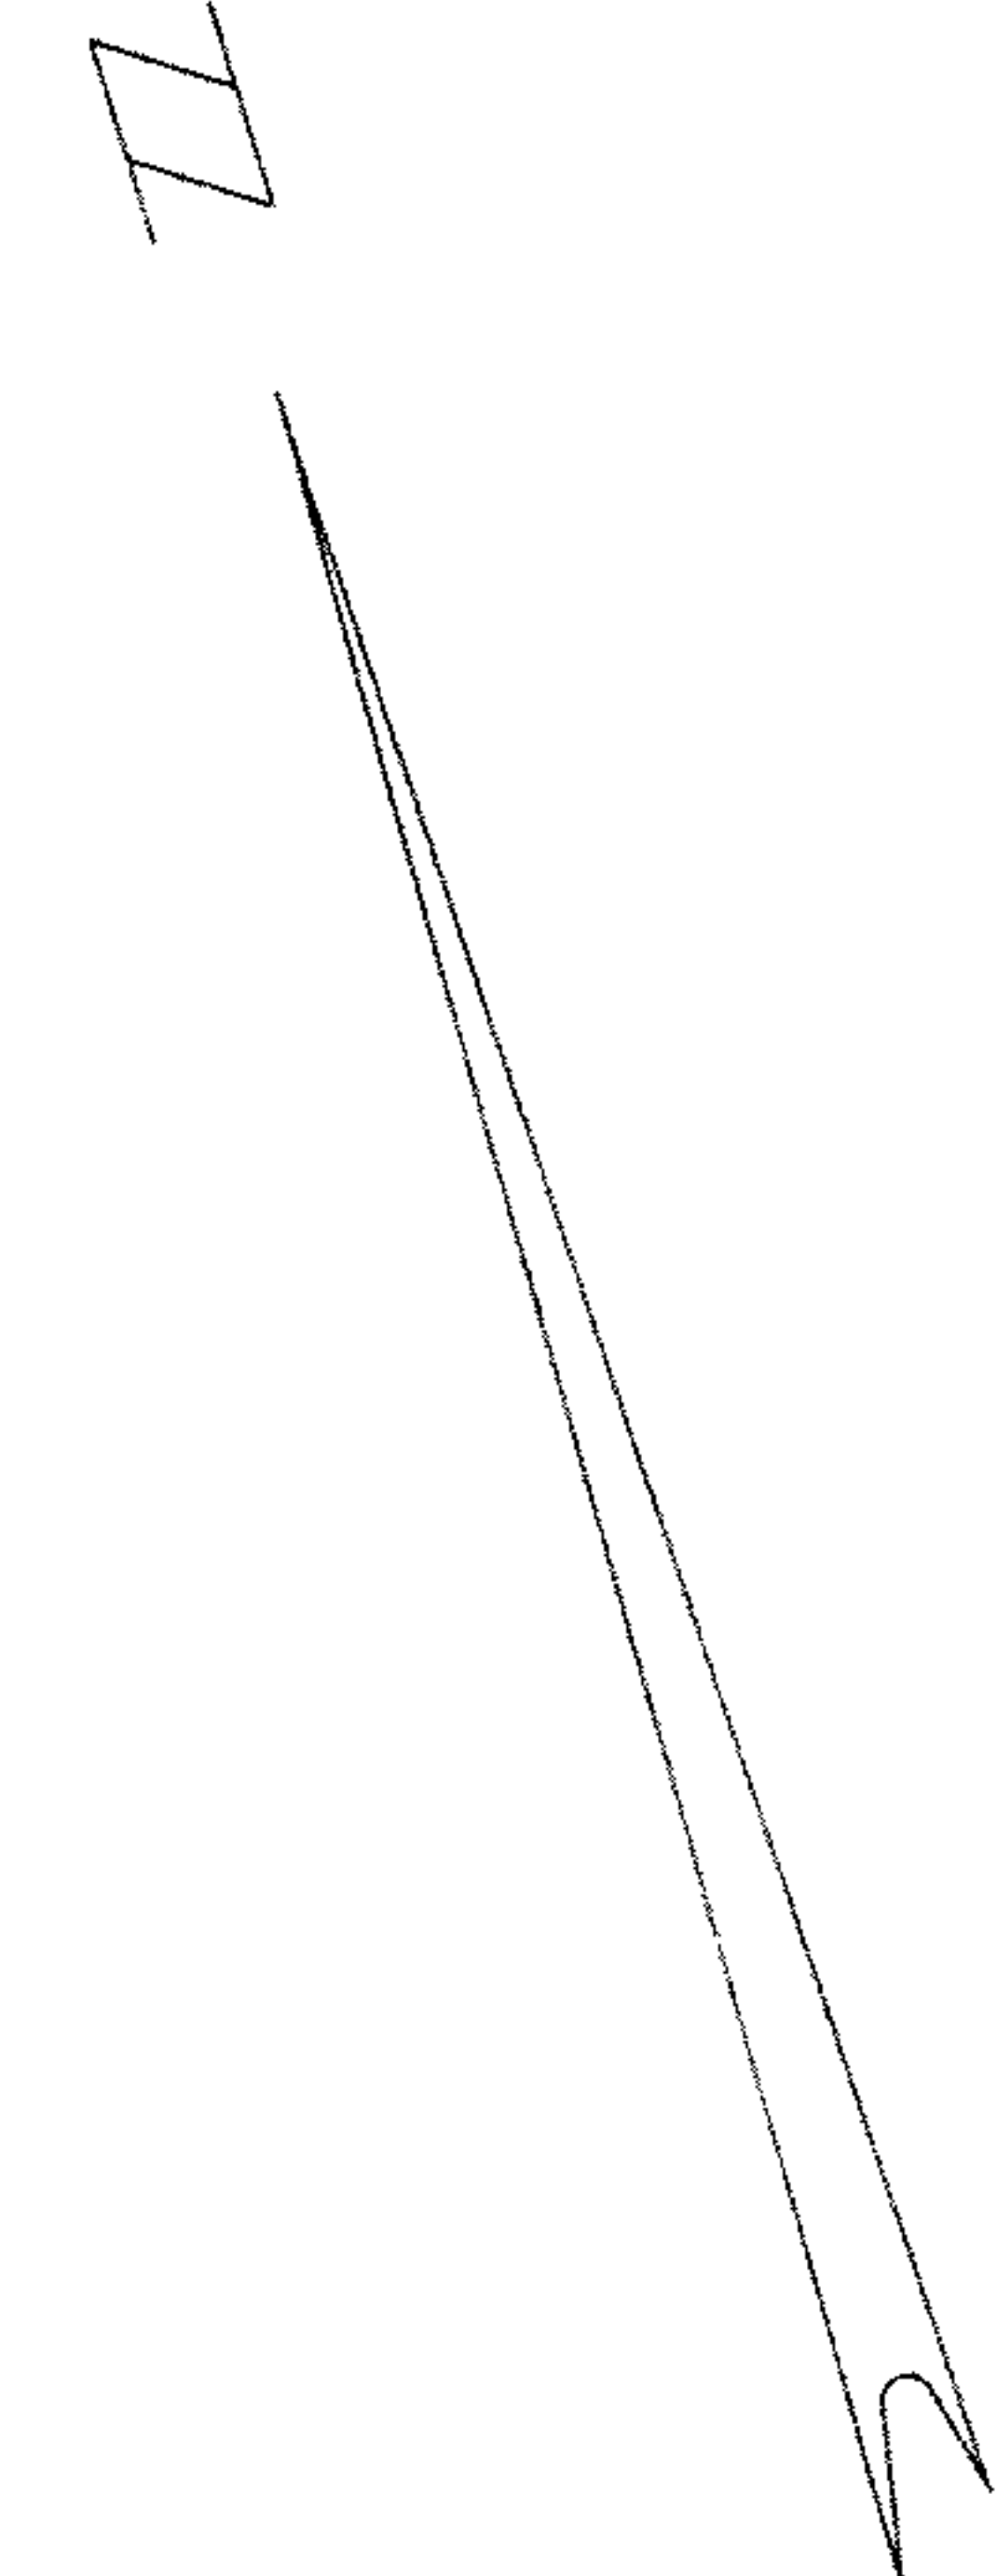

REF. FOR LIST REF.
2000 0717103

WHITE OAKS SUB 1
PLAT VOLUME 24 PAGE 95

00672

APPROVED
LORAIN CO.
MAP DEPT

DATE 2-21-01

PAGE 4-00-030-D

BY JHATFIELD

* 01-00672