

04-00-030-142-039
21219

TR P₂ 4-00-030-G

SEE # 21219

SURVEY

OF
SUBLOT 373
IN

WESTWINDS SUBDIVISION NO. 18
RECORDED IN VOL. 52, PGS. 59-61

AND

P.P.N. 04-00-030-142-039

ON

WALKER ROAD

OF PART OF

ORIGINAL AVON TOWNSHIP SECTION NO. 30

NOW IN THE

CITY OF AVON LAKE

COUNTY OF LORAIN

STATE OF OHIO

FOR

LAURENE & JAMES R. NAJDL

BY

THE HENRY G. REITZ ENGINEERING CO.

BY *Donald E. Woike* VICE PRES.

DONALD E. WOIKE, REG. SURVEYOR NO. 5547

4214 ROCKY RIVER DRIVE

CLEVELAND, OHIO 44135

(216) 251-3033




SCALE: 1" = 50'

AUGUST, 1994

REV 11-2-94

REV 11-9-94

SCALE: 1" = 50'

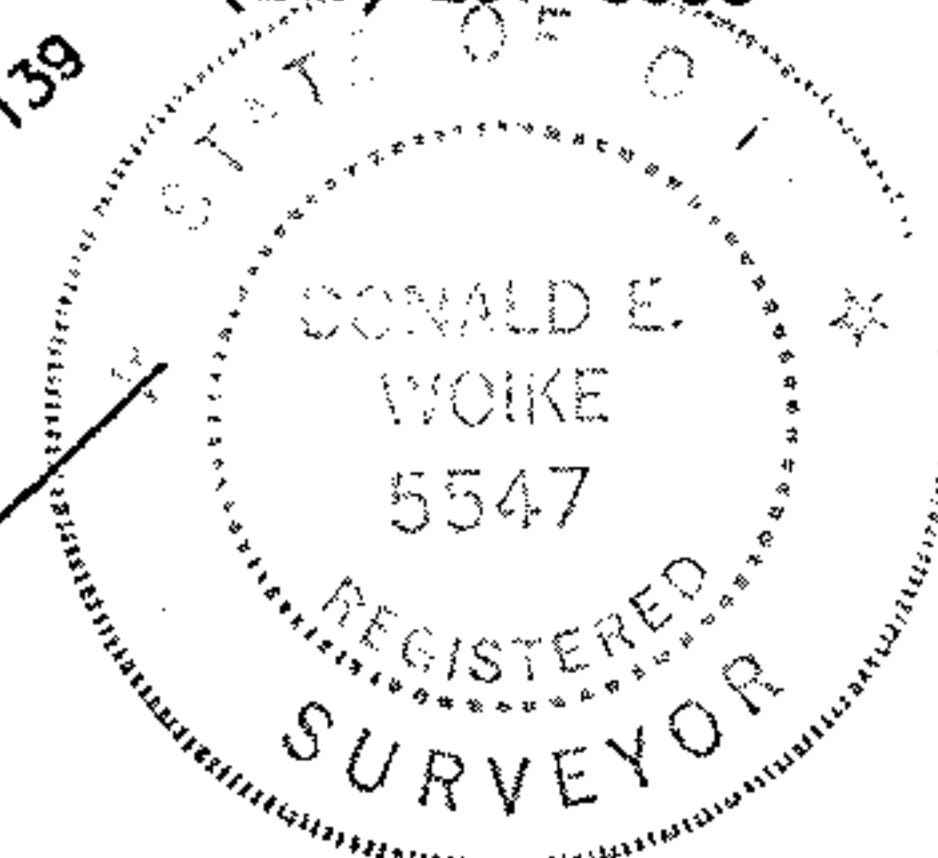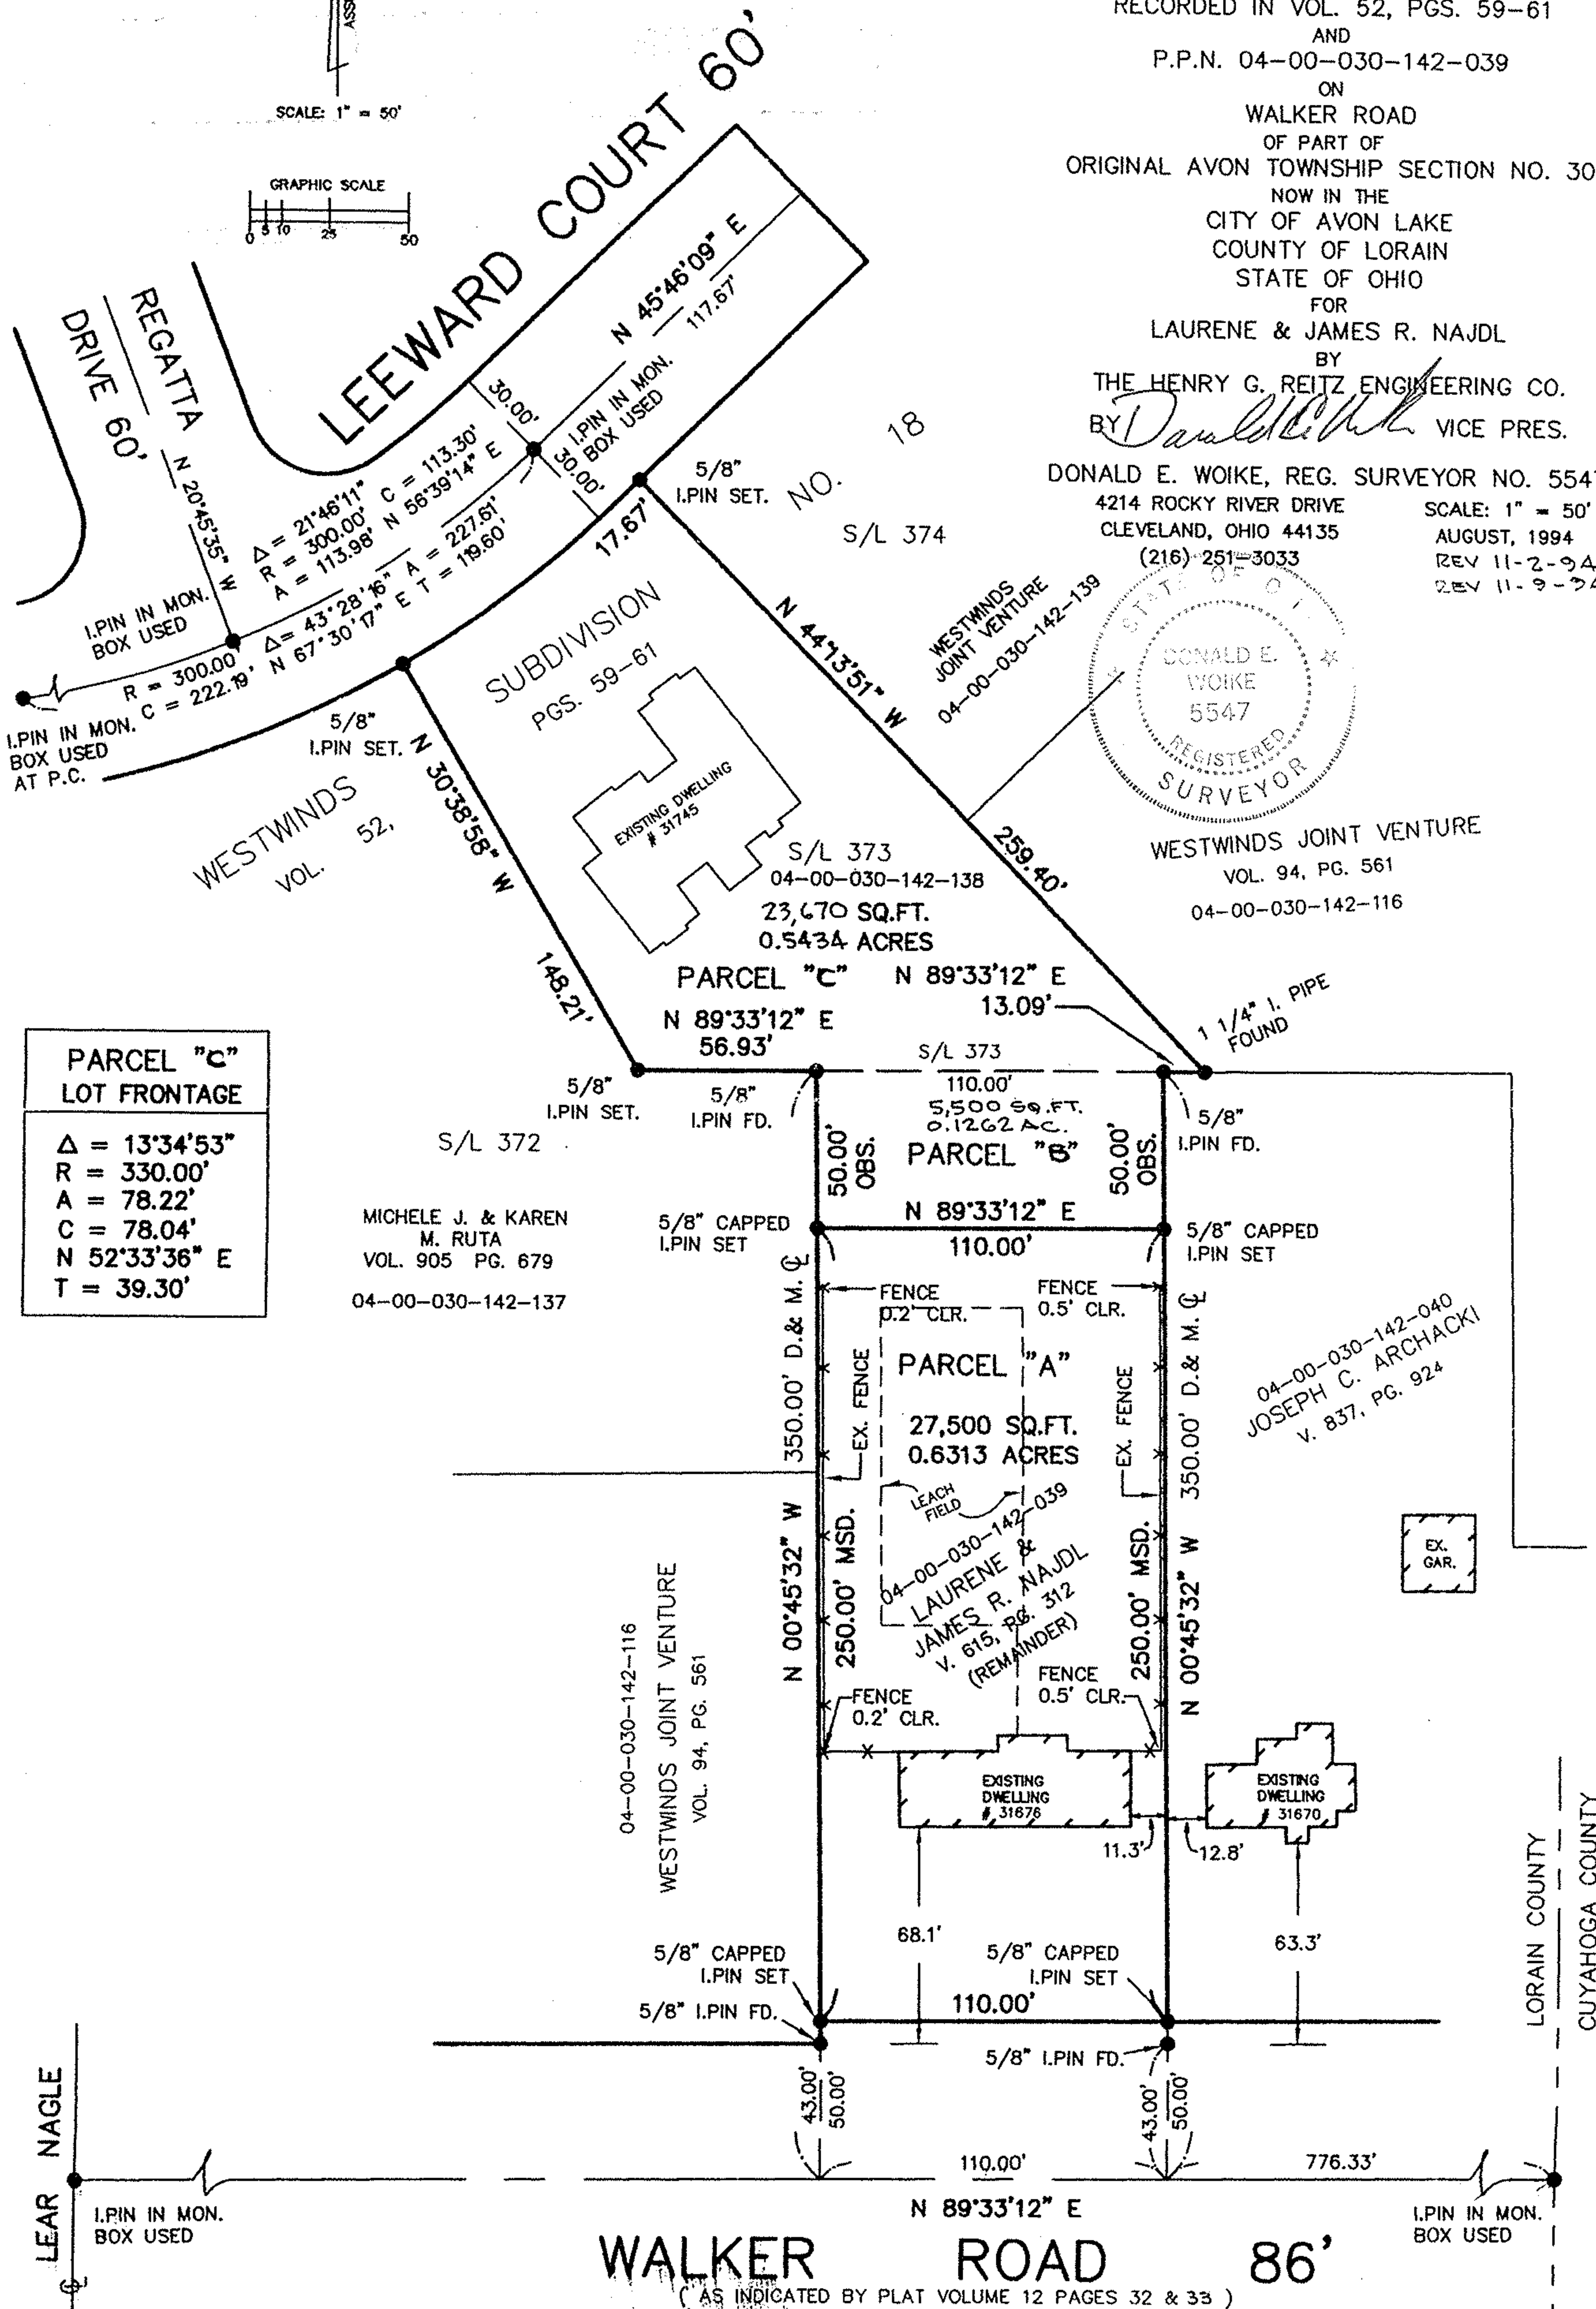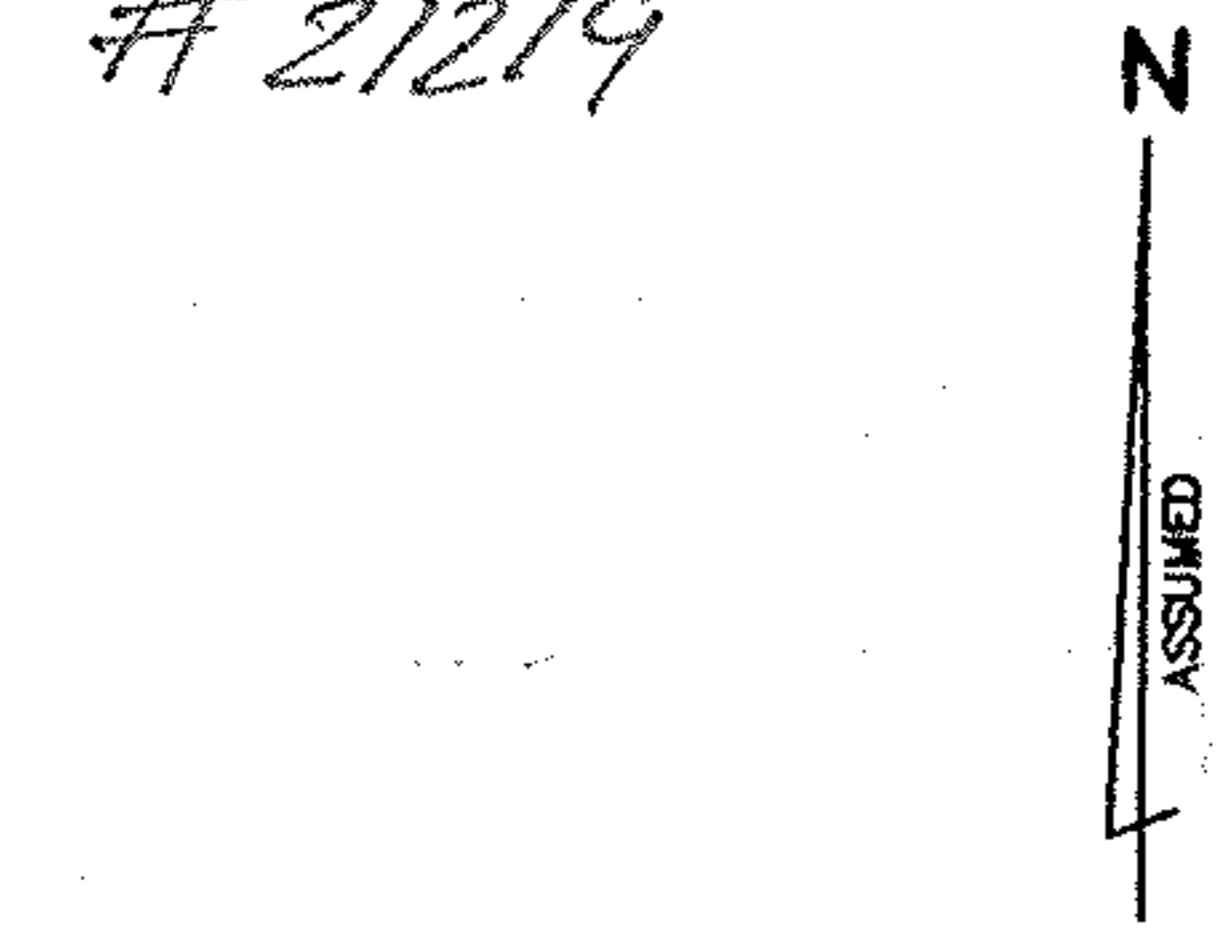

04-00-030-142-040
JOSEPH C. ARCHACKI
V. 837, PG. 924