



#00467 VOID 7/11/2000
 SEE PLAT # ΔΔ284
 4-00-030-D

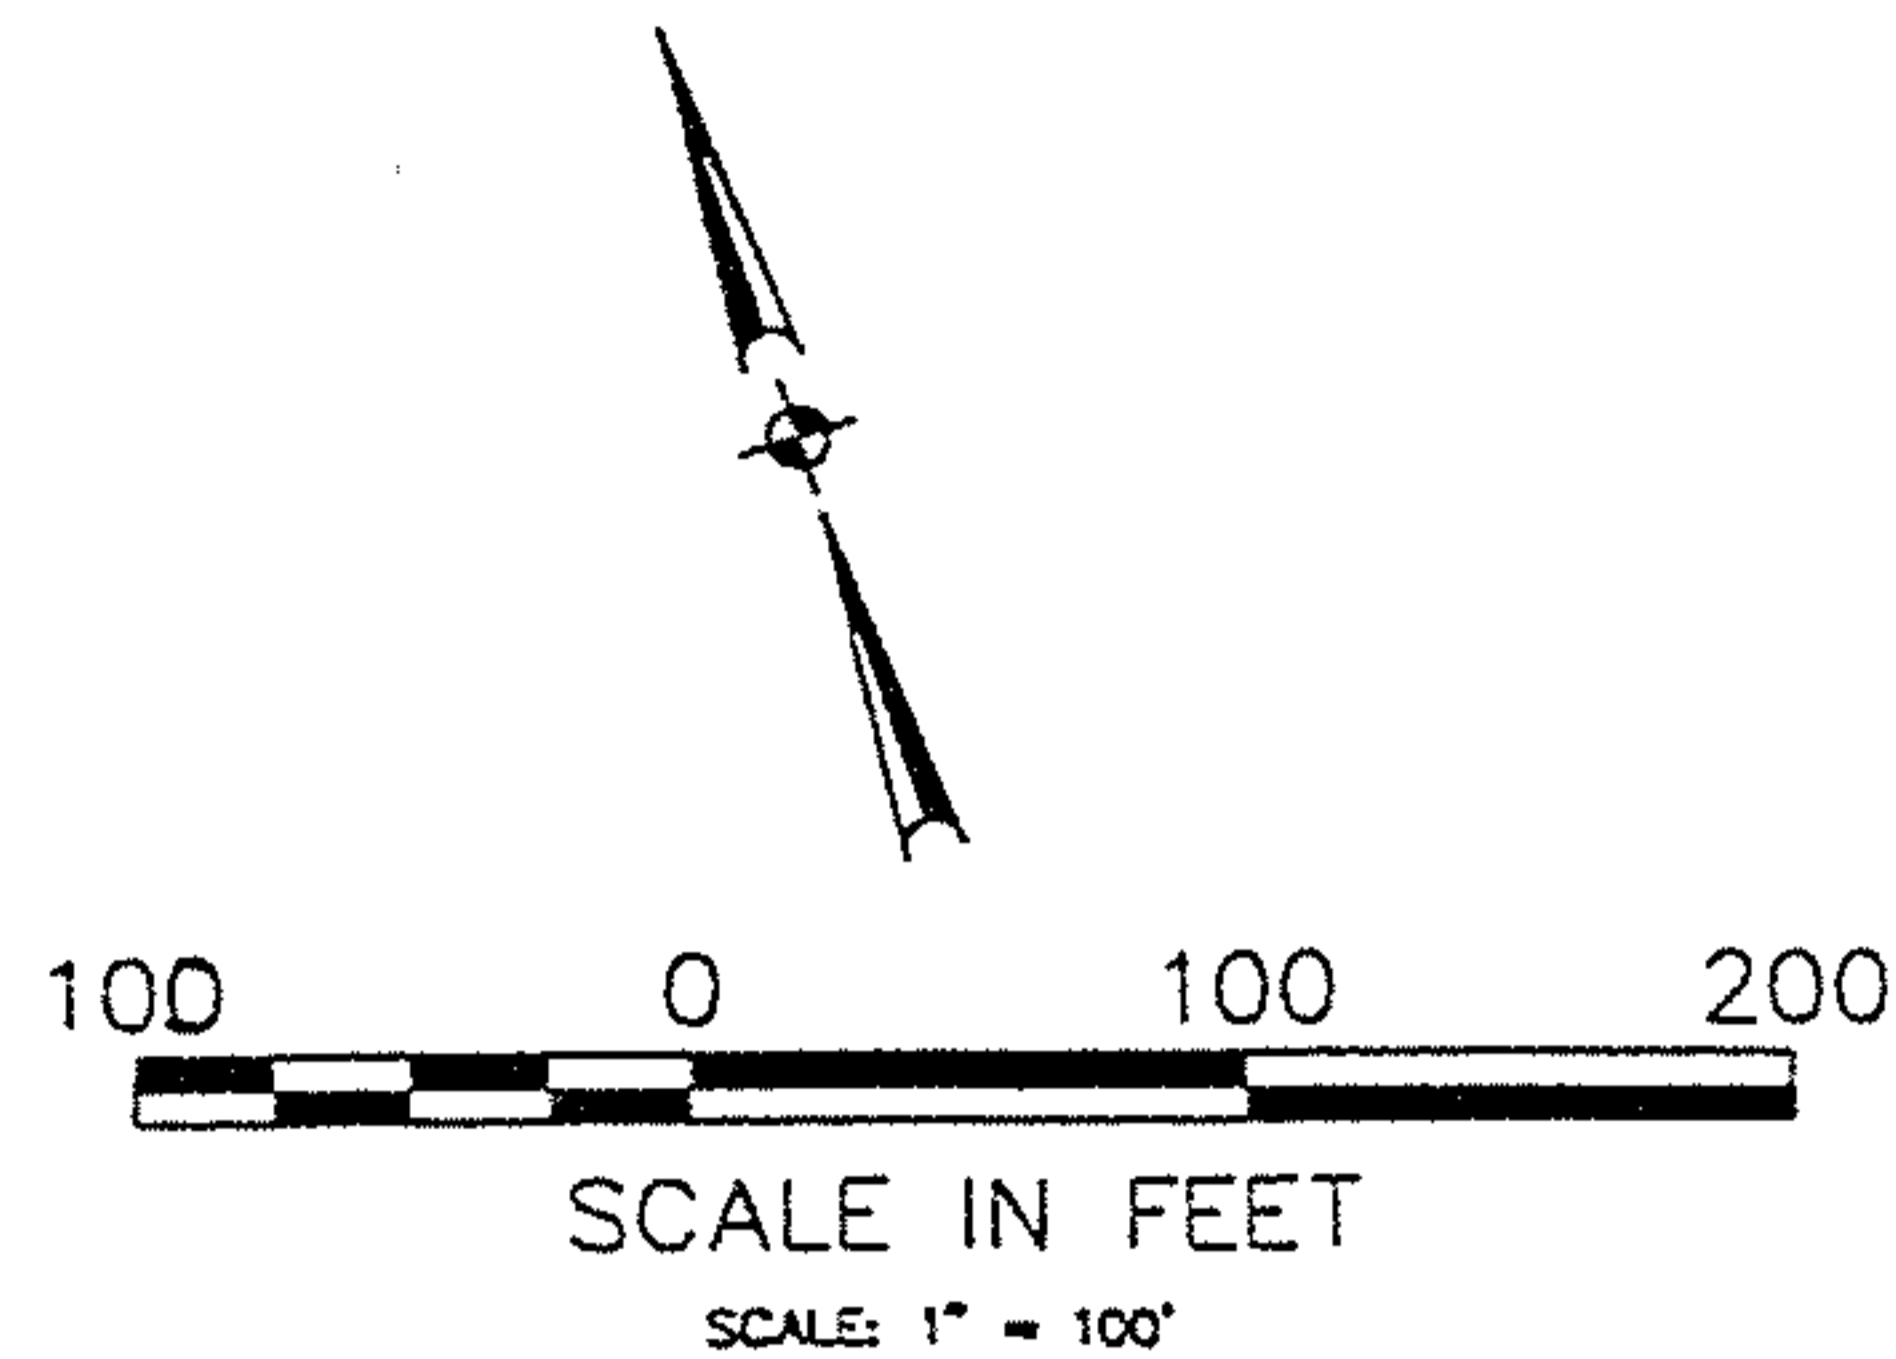

NOTES:
 1) SUBJECT PARCELS ARE VACANT LAND. NO STRUCTURES EXIST ON THE PROPERTY. NO STREET ADDRESSES HAVE BEEN ASSIGNED.
 2) THE (RE-SUBDIVIDED) SUBJECT PARCELS WILL MEET THE R-1 MINIMUM LOT AREA & MINIMUM LOT WIDTH.

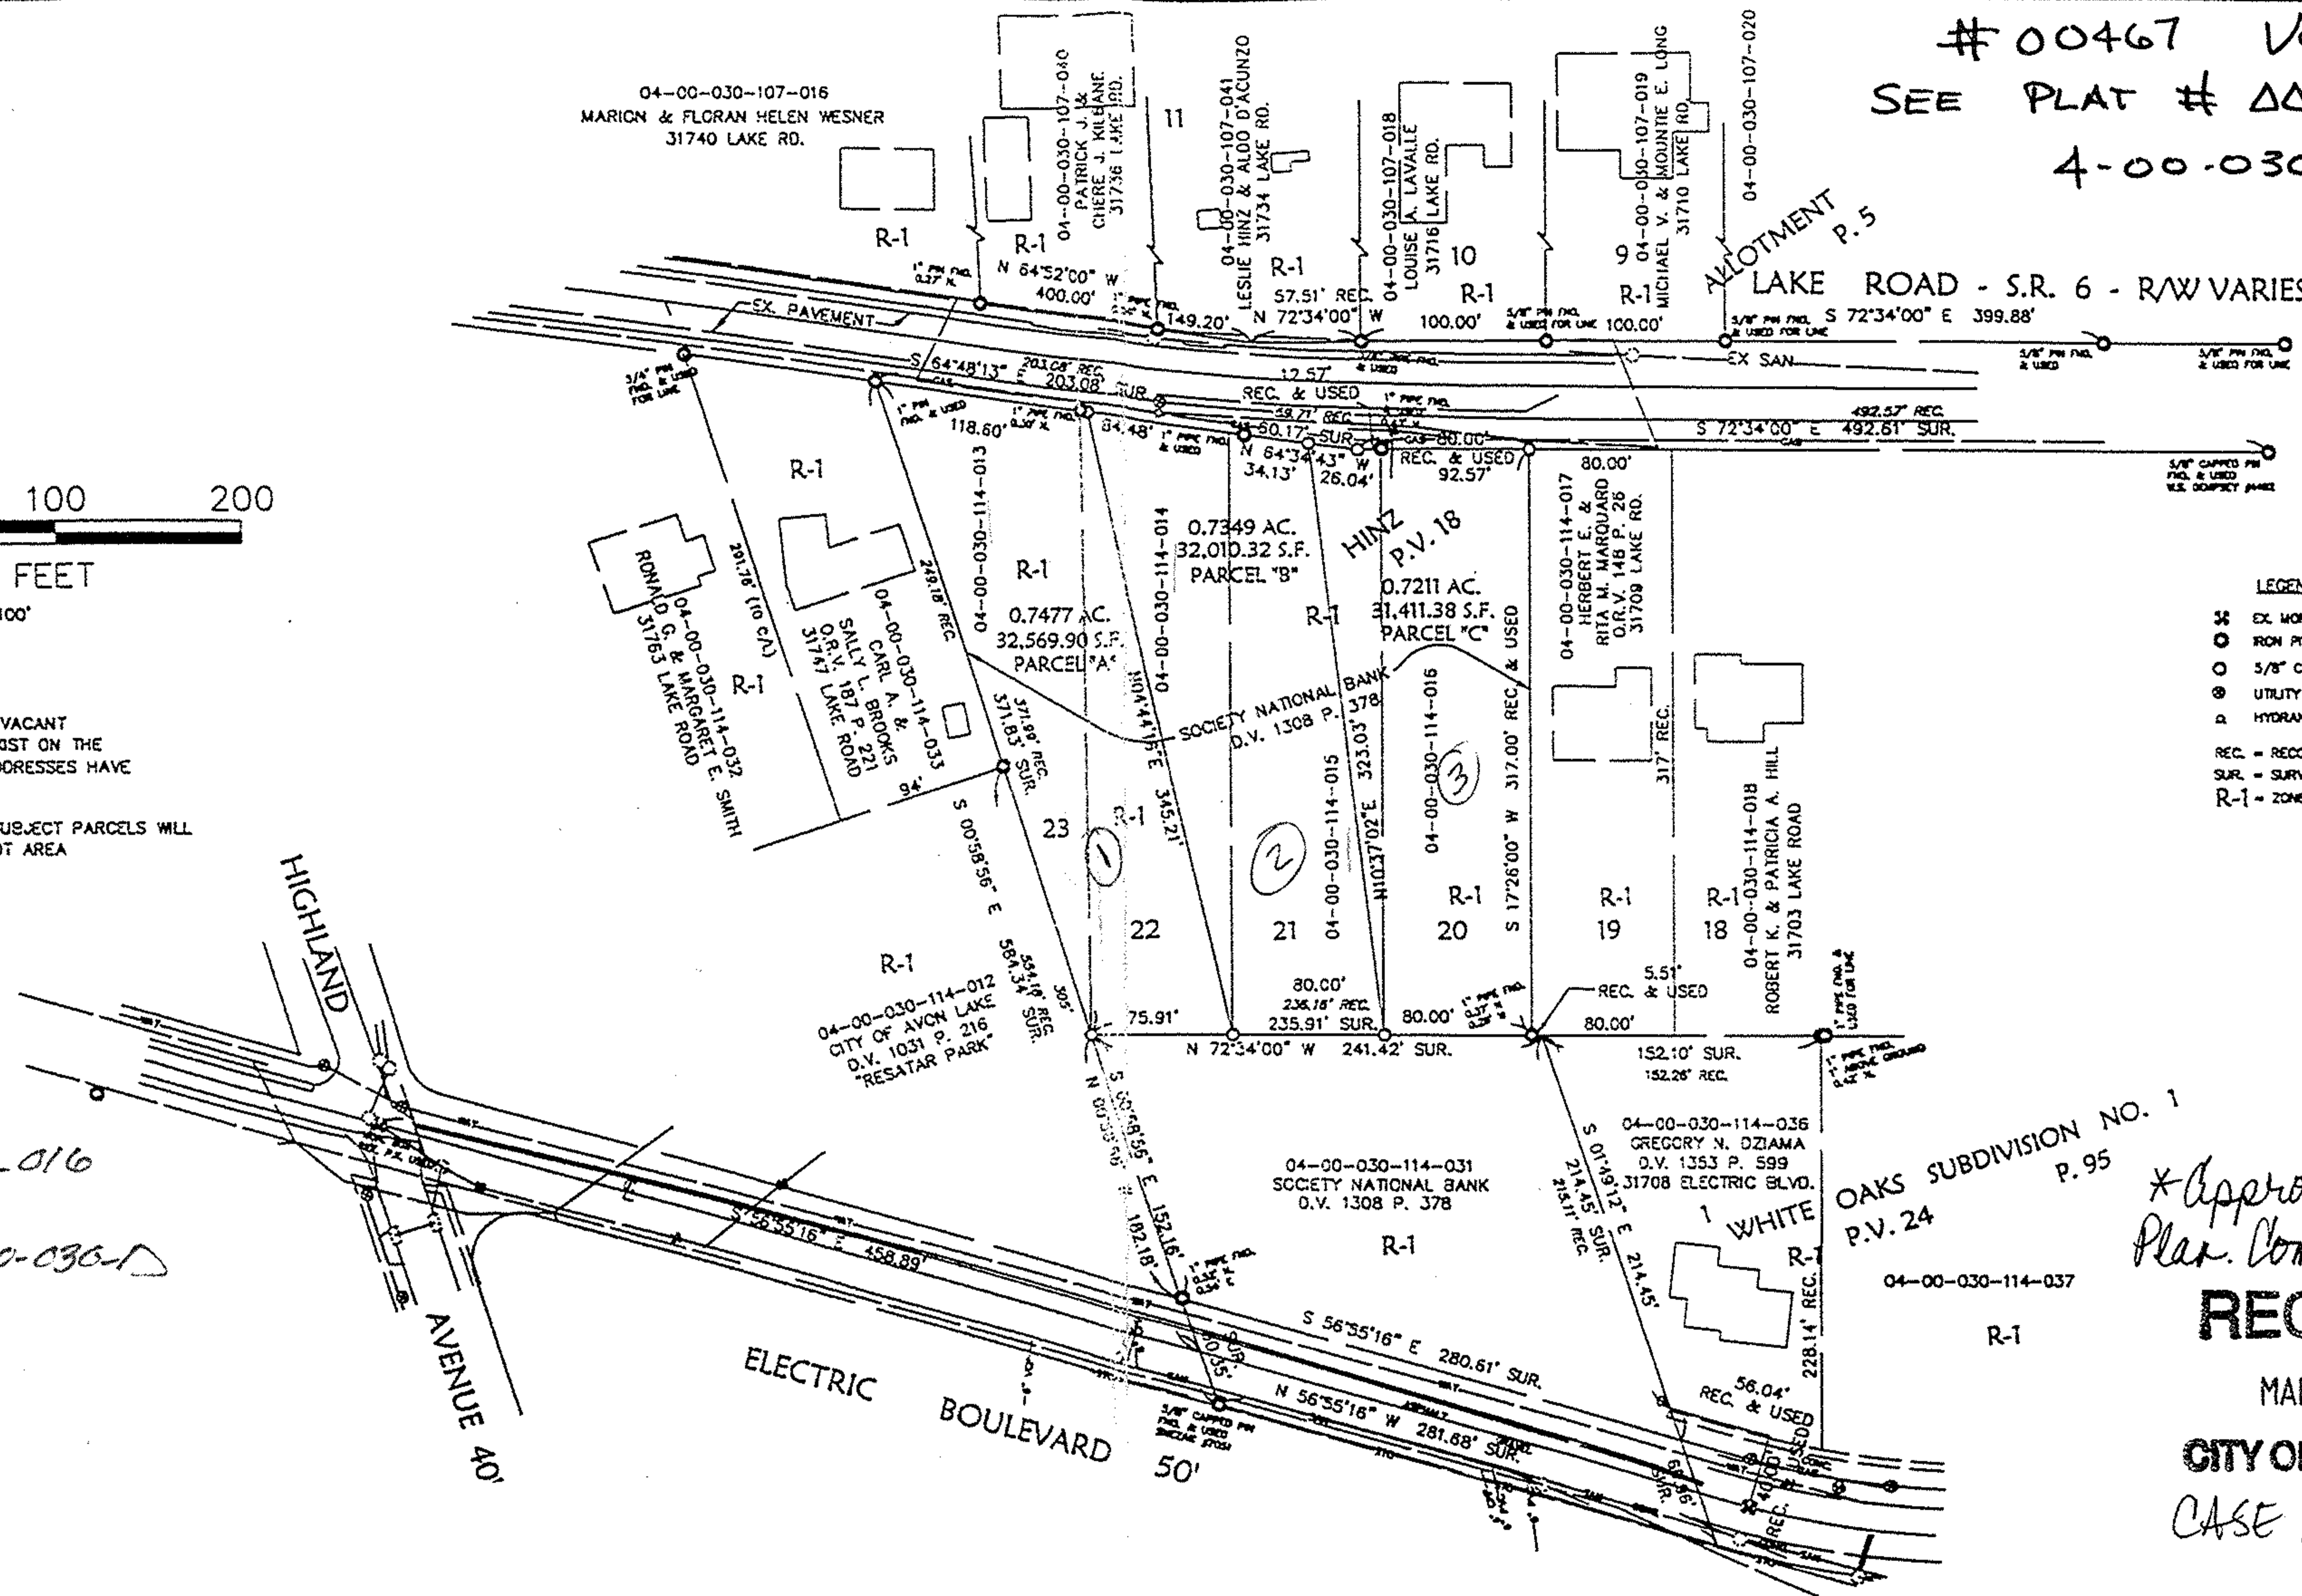

LEGEND
 ⊕ EX. MONUMENT BOX
 ○ IRON PIN/PIPE FOUND
 ○ 5/8" CAPPED REBAR SET
 ⊙ UTILITY VALVE
 □ HYDRANT
 REC. = RECORD
 SUR. = SURVEYED & USED
 R-1 = ZONED R-1, RESIDENCE DISTRICT

04-00-030-107-016
 # 97096
 Map page 4-00-030-D

OAKS SUBDIVISION NO. 1
 P. 95
 WHITE P.V. 24
 04-00-030-114-037
 R-1

*Approved by
 Plan. Comm. 4/14/00
RECEIVED
 MAR 27 2000 #2
 CITY OF AVON LAKE
 CASE NO. 027-00



Mark A. Yeager 3-23-00
 MARK A. YEAGER, PROFESSIONAL SURVEYOR NO. 7289

KS ASSOCIATES
 424 Middle Avenue
 P.O. Box 569
 Glysia, Ohio 44036
 Phone (440) 322-6317
 Fax (440) 284-0623
 mailroom@ksassoc.com
 www.ksassoc.com

SURVEY MAP
 OF PART OF
 SUBLOTS 20, 21, 22, & 23 - HINZ ALLOTMENT - P.V. 18 P. 5
 CITY OF AVON LAKE COUNTY OF LORAIN STATE OF OHIO
 DATE: NOVEMBER 23, 1999, REVISED: MARCH 17, 2000

JOB NO. 97096
 DWG. NAME O-SRVO1