

#17517 04-00-029-000-010




# KLEINOEDER-SCHMIDT and ASSOCIATES

ENGINEERS — SURVEYORS — CONSULTANTS IN LAND PLANNING  
ELYRIA - NORWALK - MEDINA OHIO

# SURVEY


Sublot(s) \_\_\_\_\_  
Subd'n \_\_\_\_\_

Township AVON Tract \_\_\_\_\_  
Orig. Lot(s) \_\_\_\_\_ Sec. 29  
County of LORAIN State of Ohio  
Corporation CITY OF AVON LAKE

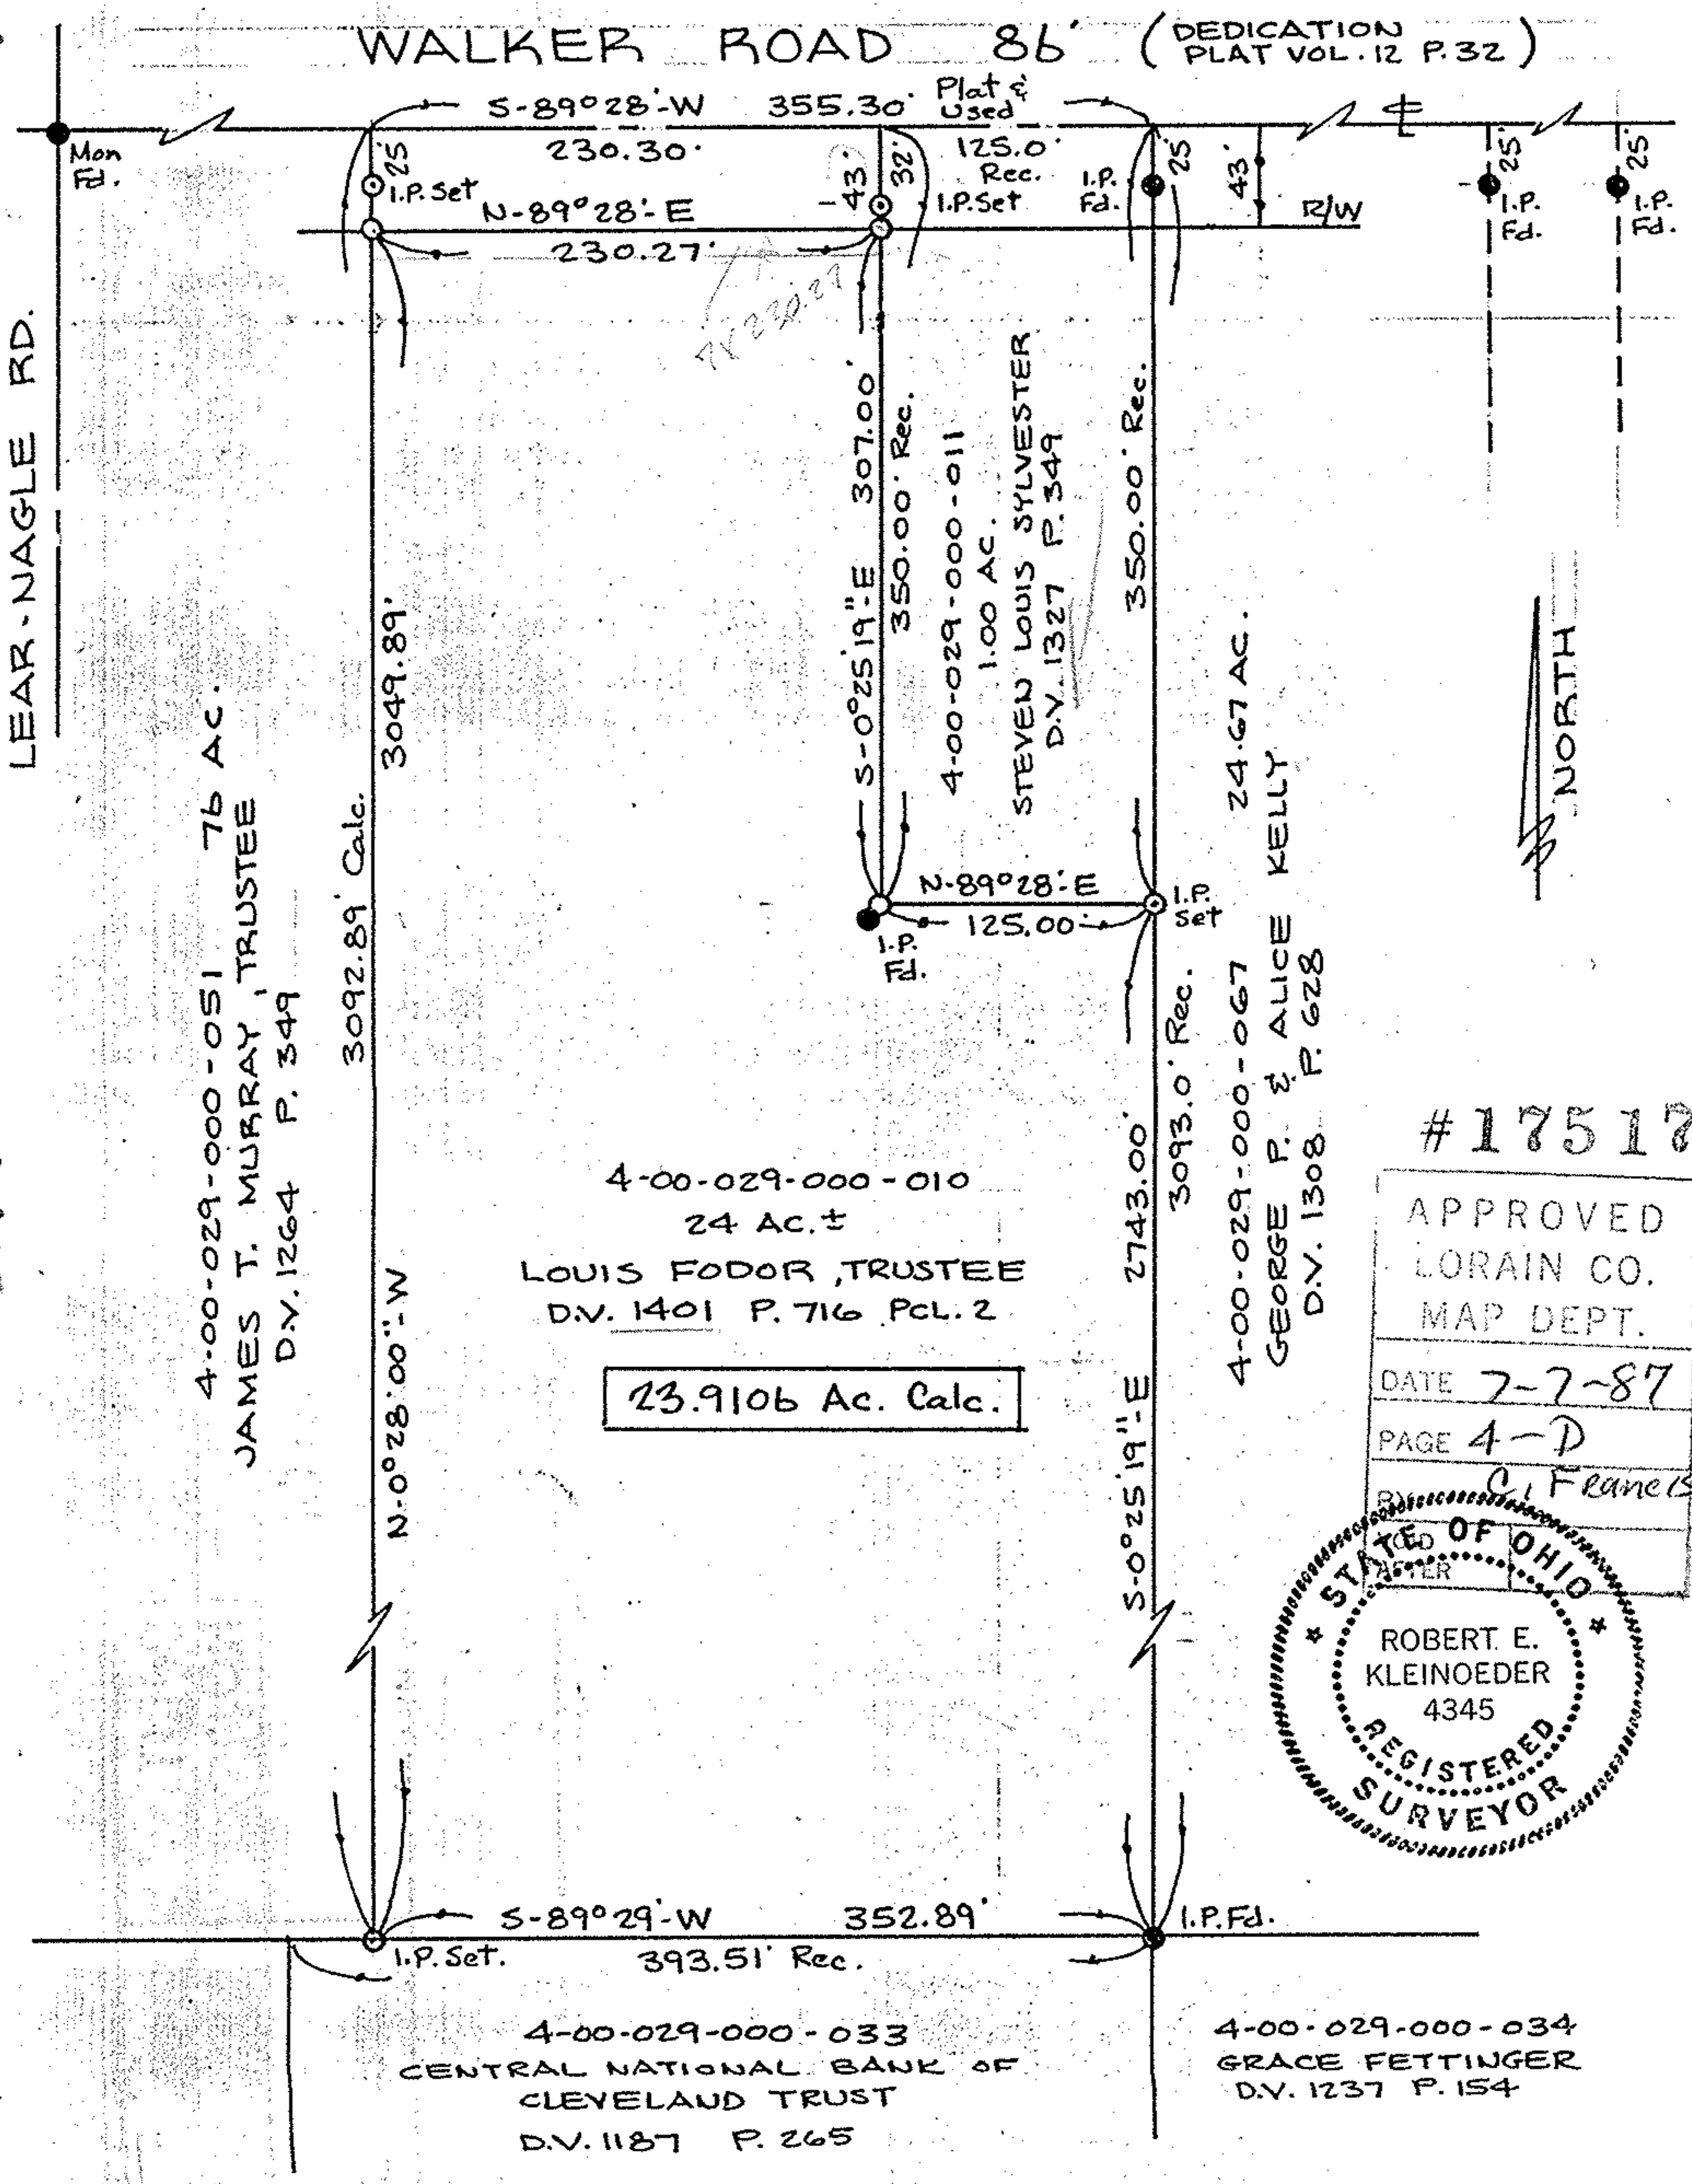

#17517

APPROVED  
LORAIN CO.  
MAP DEPT.  
DATE 7-7-87  
PAGE 4-D  
By C. Flanelis

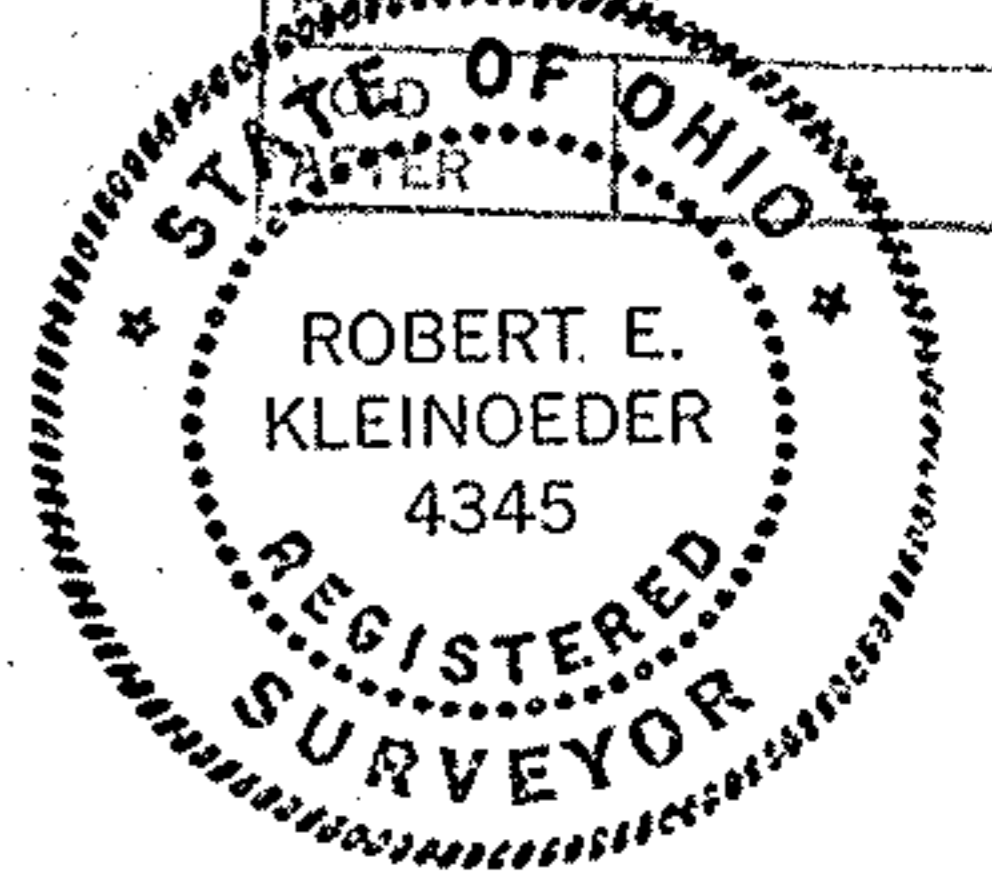

23.9106 Ac. Calc.

Prepared for: 04-00-029-000-010 4-D Job No. 87-165

Scale: 1" = 100' Date: JUNE 2, 1987 Dr. by: D.E.