

15-00-052-000-070



HAPONEK & ASSOCIATES, INC.

Engineers & Surveyors
34100 Center Ridge Road
NORTH RIDGEVILLE, OHIO 44039
(216) 327-4776 Lorain 288-4400



SURVEY
OF PART OF
ORIGINAL LAGRANGE TWP.
LOT NO. 52
TWP. OF LAGRANGE
CO. OF LORAIN STATE OF OHIO


N.E. COR.
O.L. 52

#18372

PREPARED FOR
RICHARD & OLIVE EYRING
17092 VERMONT ST
GRAFTON, OHIO

DATE: OCT 1988
SCALE: 1"=50'


S.E. COR.
RICHARD J. & OLIVE M. EYRING
VOL. 779 PG. 40

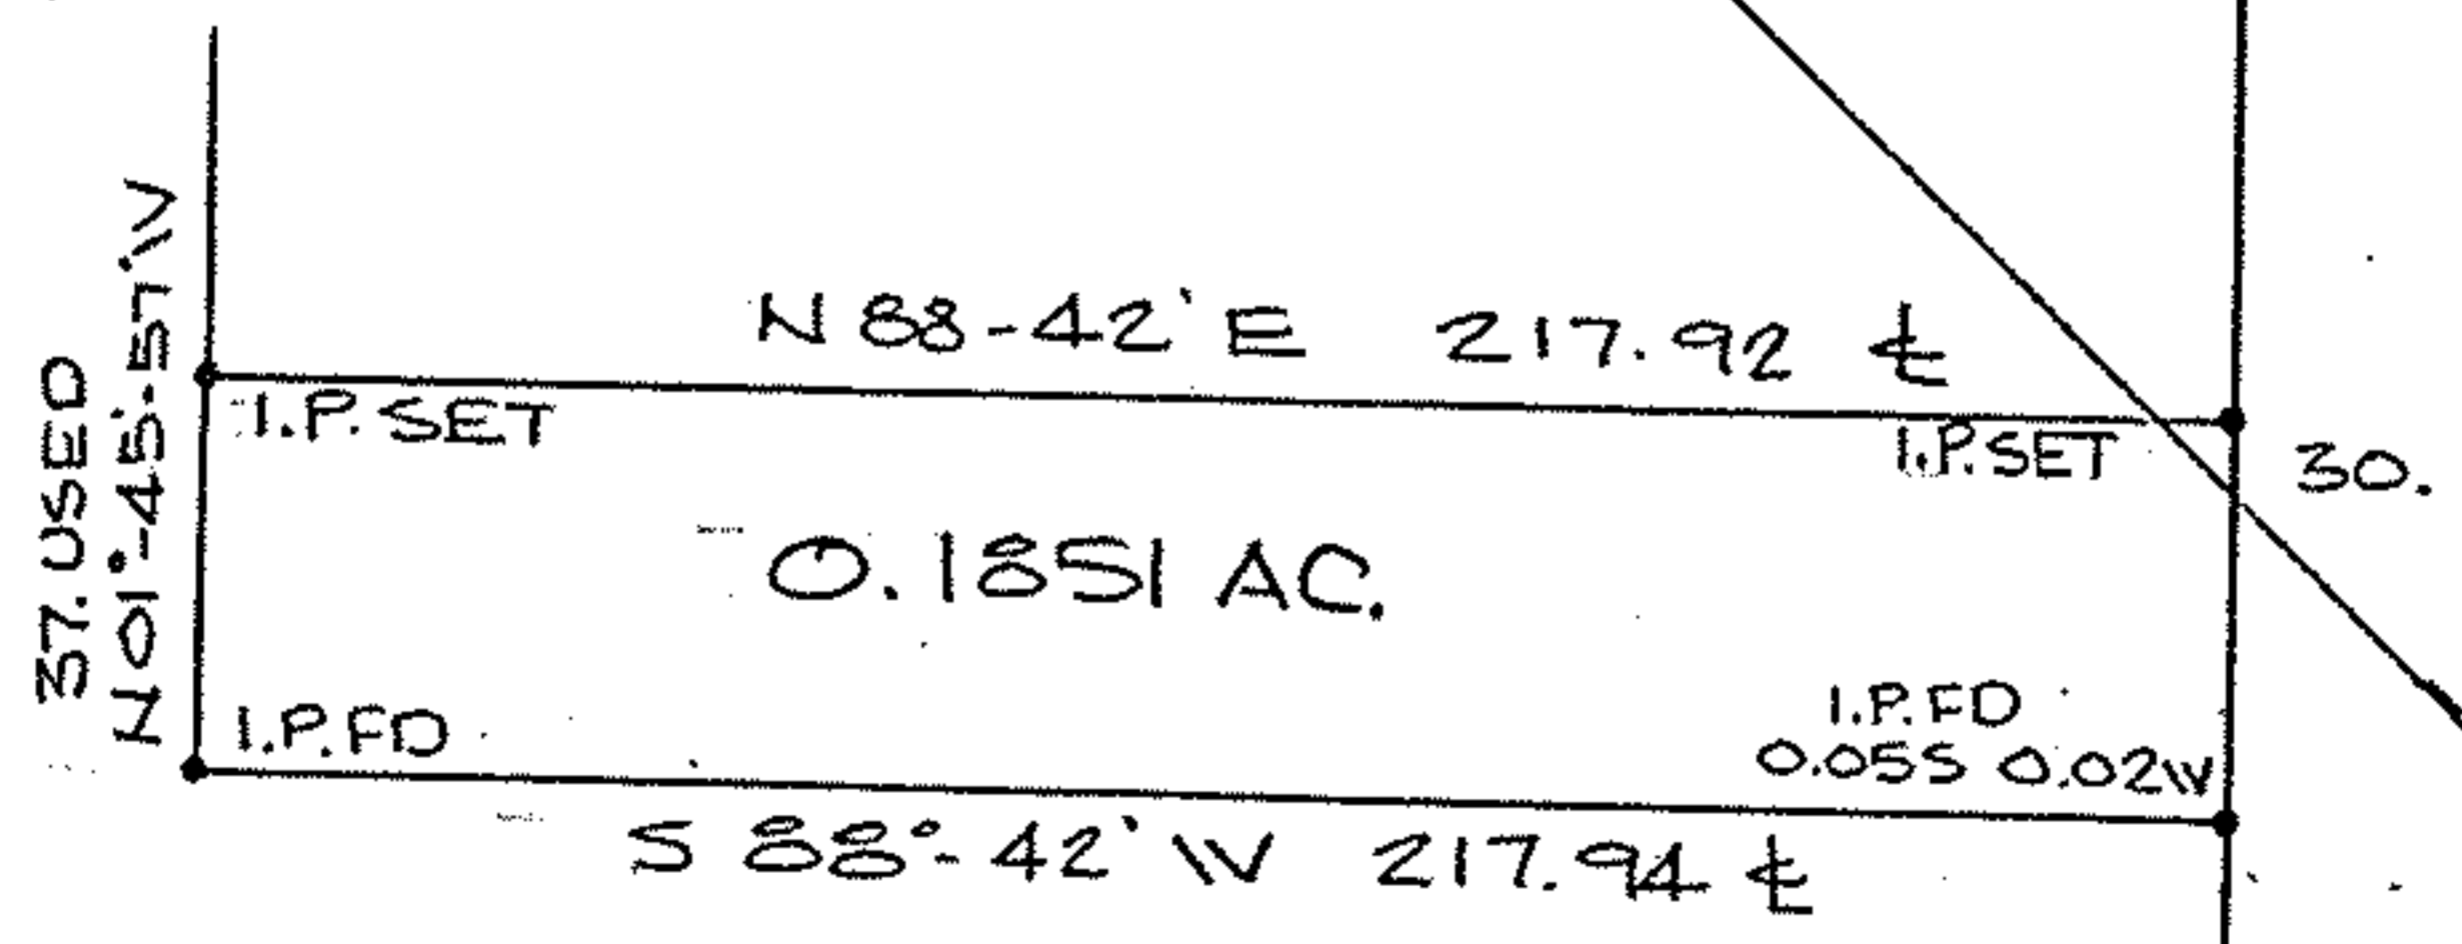

EAST LINE O.L. 52
N 01°48'-0" W 743.20' R & USED
VERMONT ST. 60'

#18372

APPROVED
LORAIN CO.
MAP DEPT.
DATE 4-4-89
PAGE 5-H
BY CAROL FRANCIS
VOID AFTER # 18372

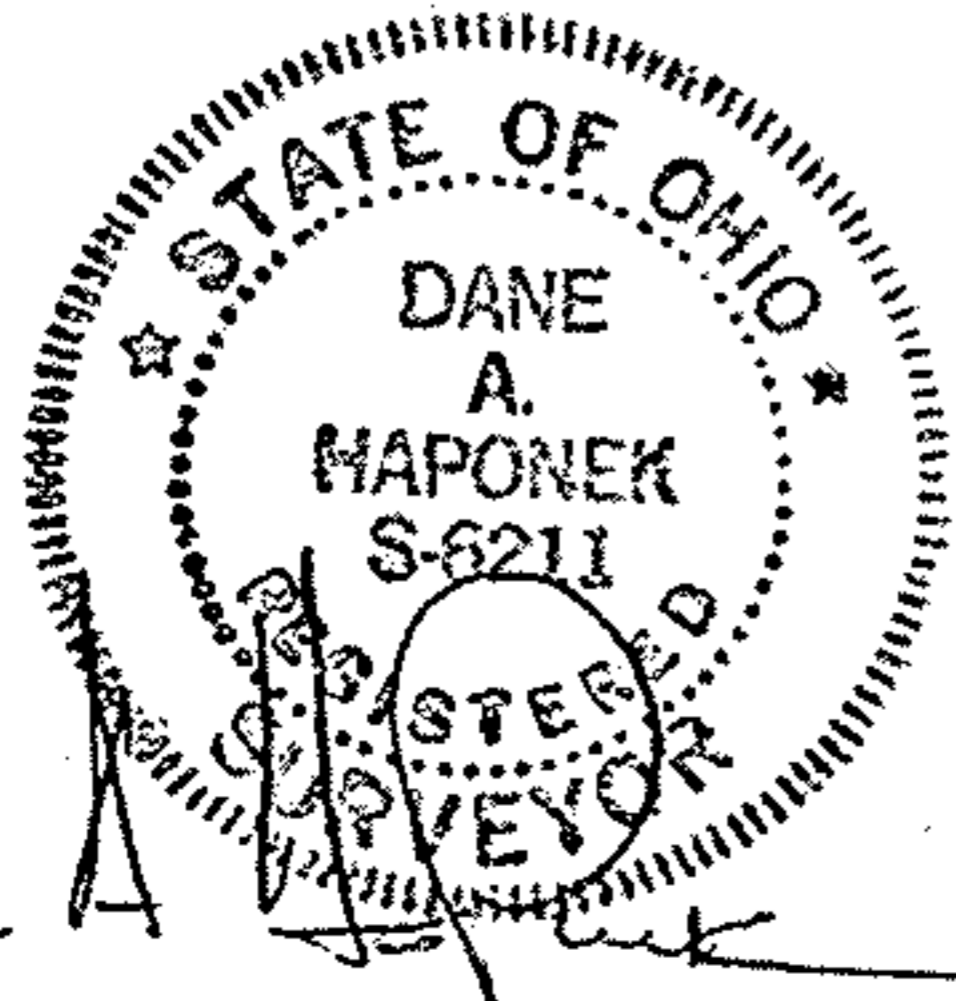

15-H

MON BOX