

# KLEINOEDER-SCHMIDT and ASSOCIATES

ENGINEERS - SURVEYORS - CONSULTANTS IN LAND PLANNING  
ELYRIA - NORWALK - MEDINA OHIO

# SURVEY


Sublot(s) \_\_\_\_\_

Subd'n \_\_\_\_\_

Township SHEFFIELD  
 Orig. Lots) 6  
 County of LOBAIN  
 Corporation VILLAGE OF SHEFFIELD  
 State of Ohio



ABBE ROAD

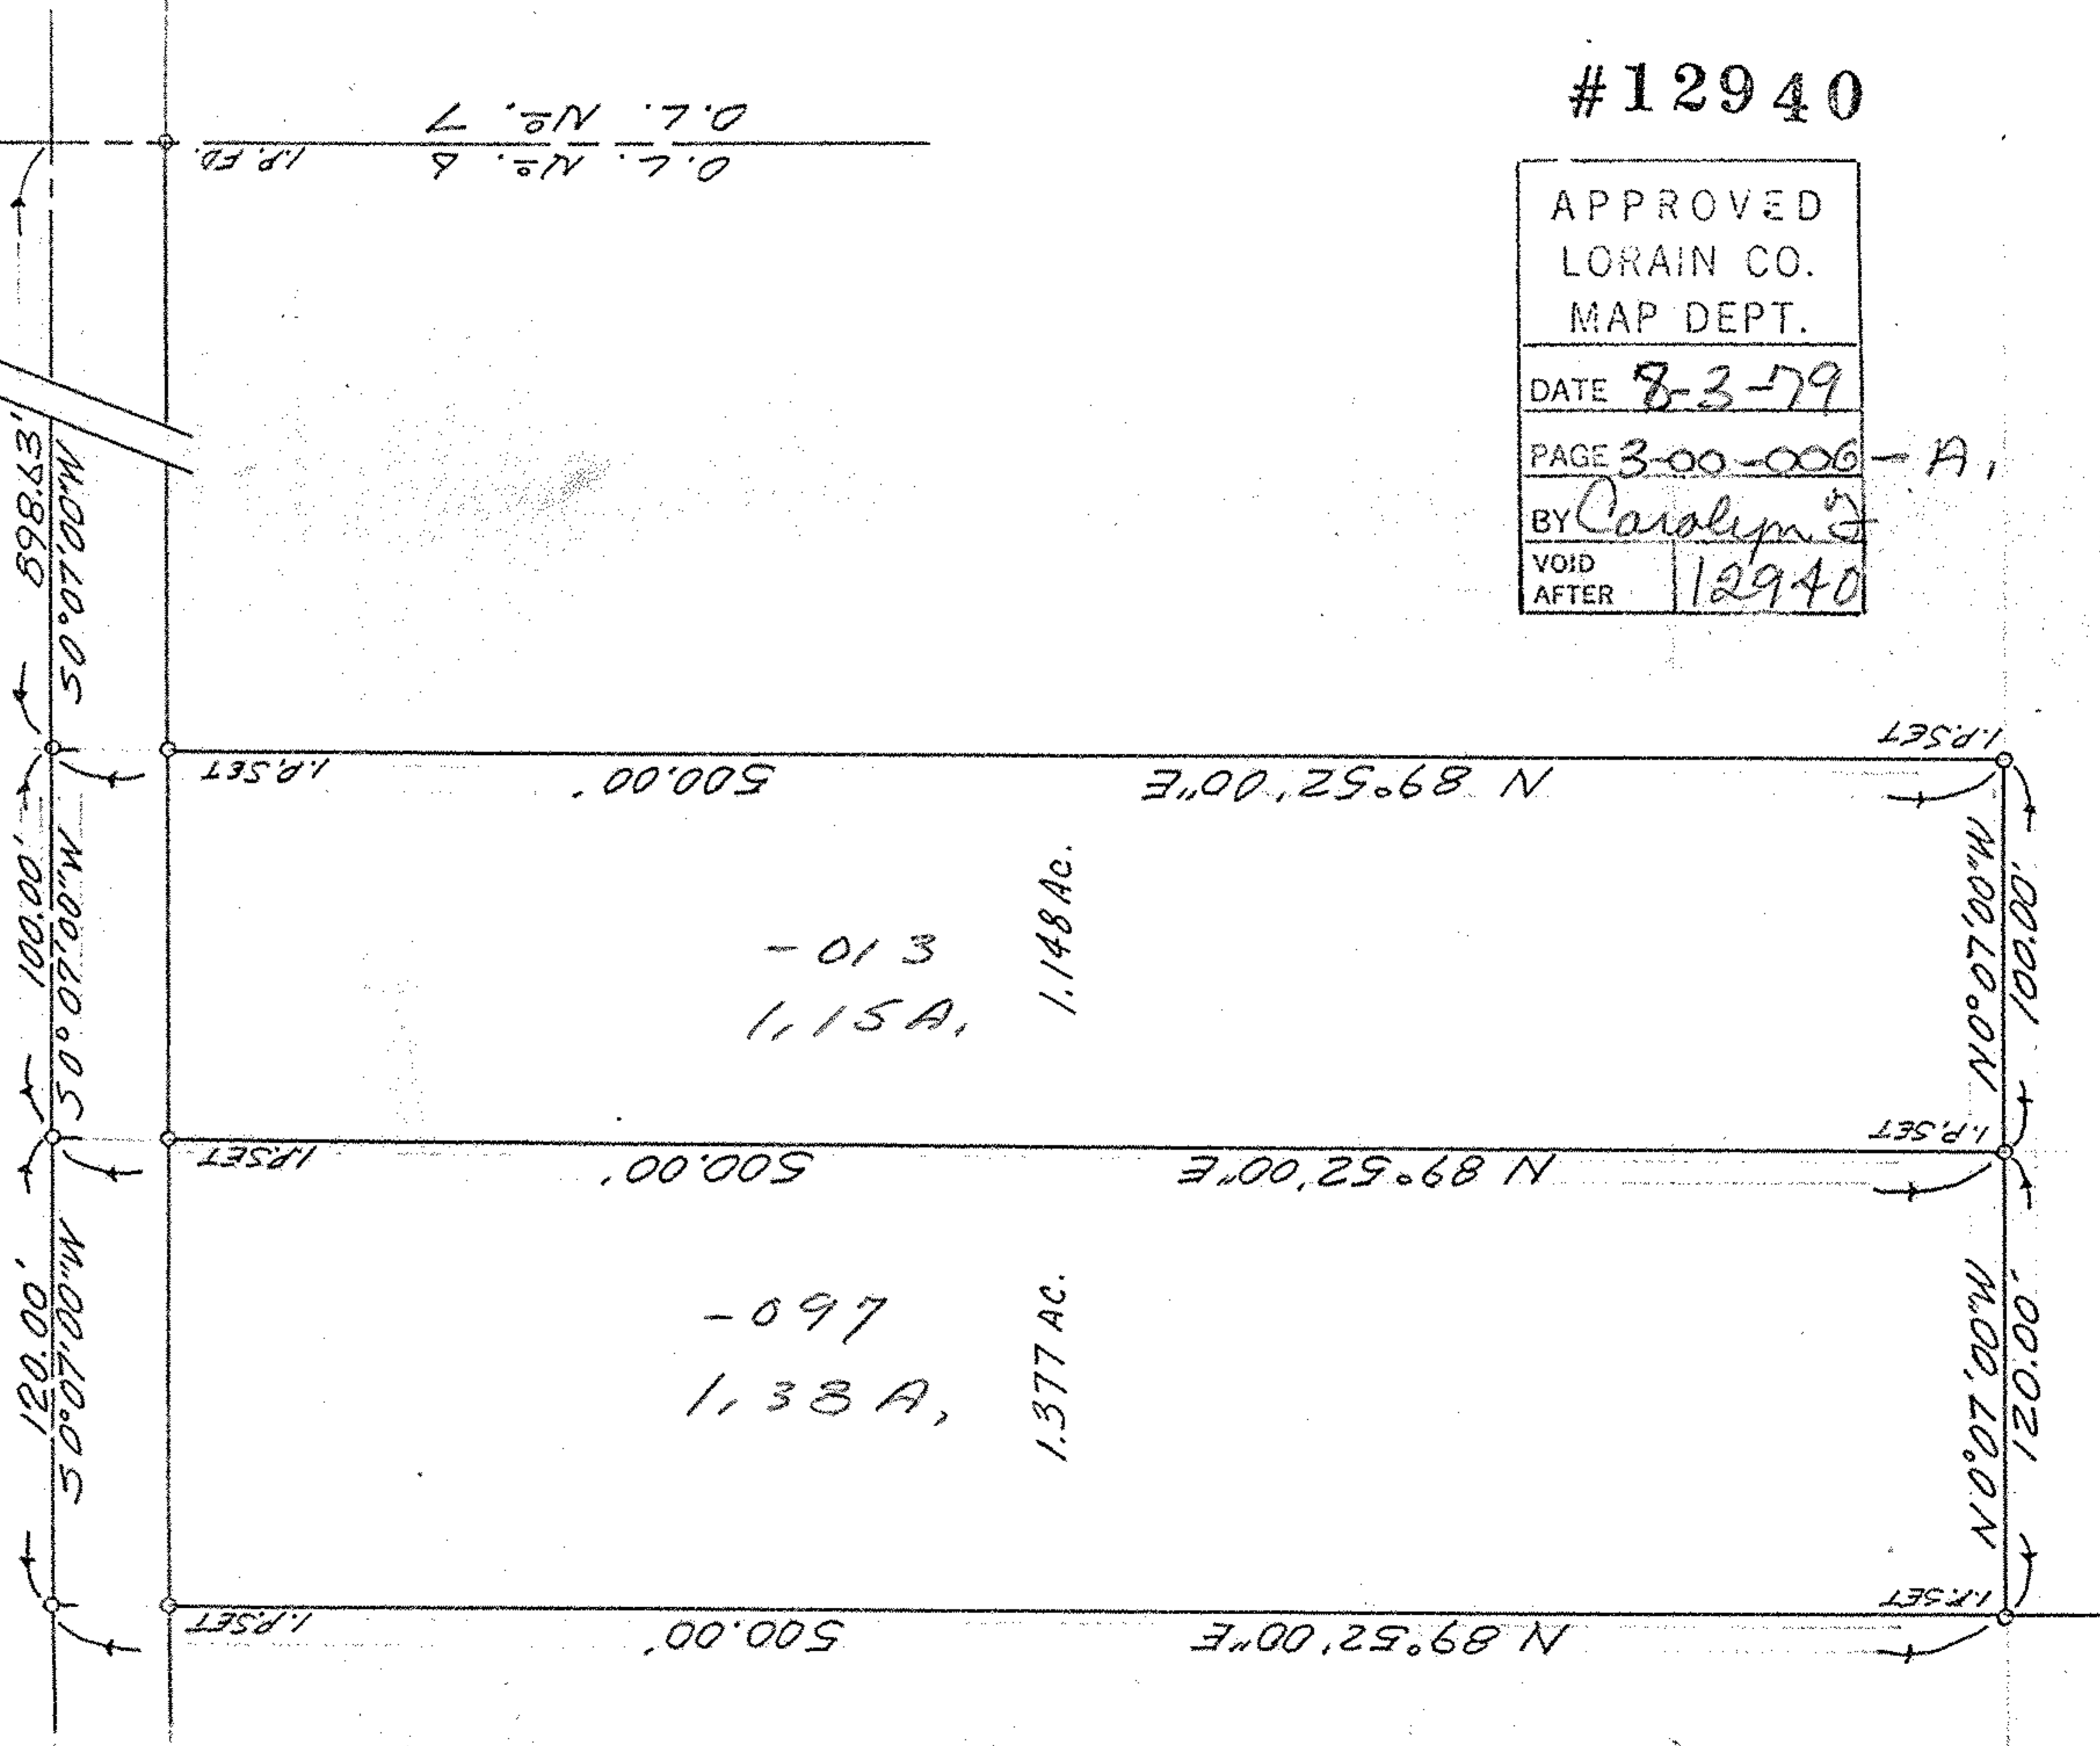

#12940

APPROVED  
LORAIN CO.  
MAP DEPT.

DATE 8-3-79

PAGE 3-00-000-A

BY Carolyn J

VOID  
AFTER 12940

Prepared for: MARY FAGSCO  
2571 ABBE ROAD  
SHEFFIELD, OHIO

Scale: 1" = 60'

Date: 2/23/77

Dr. by: D.Z.E.

Job No 76-148

12940 3-00-006-A -03-00-006-000-097