

LORAIN, OH
URBAN RENEWAL AREA

COMMUNITY DEVELOPMENT
DEPARTMENT

TITLE LAND DISPOSITION PLAN

PREPARED BY
CITY OF LORAIN
SUB. DEP. ENGINEERING

PARCEL NUMBER


AREA 4.326 AC.

EAST 33RD ST. 80'

SCALE 1":60'




VINE AVENUE 'A'

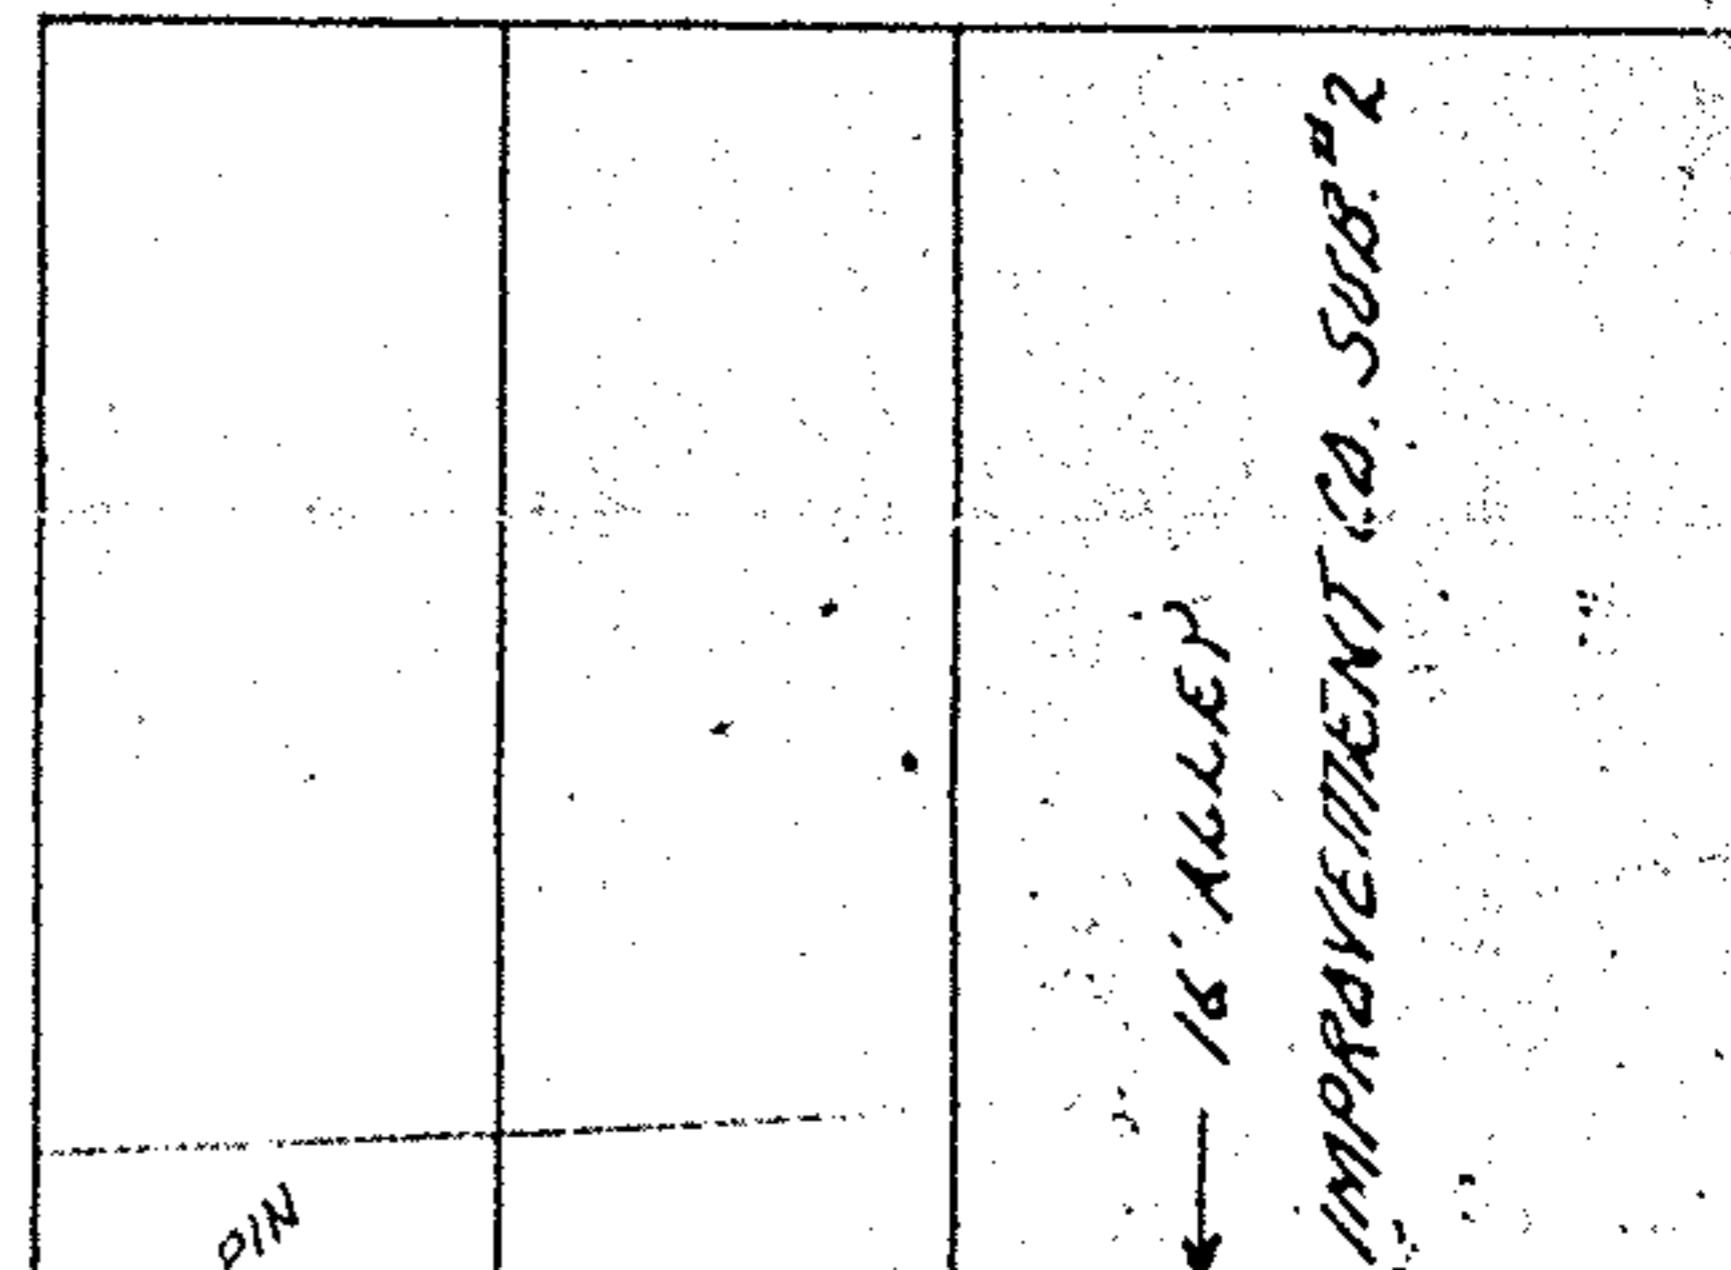

N 88° 50' W 100.0'

1532 1533

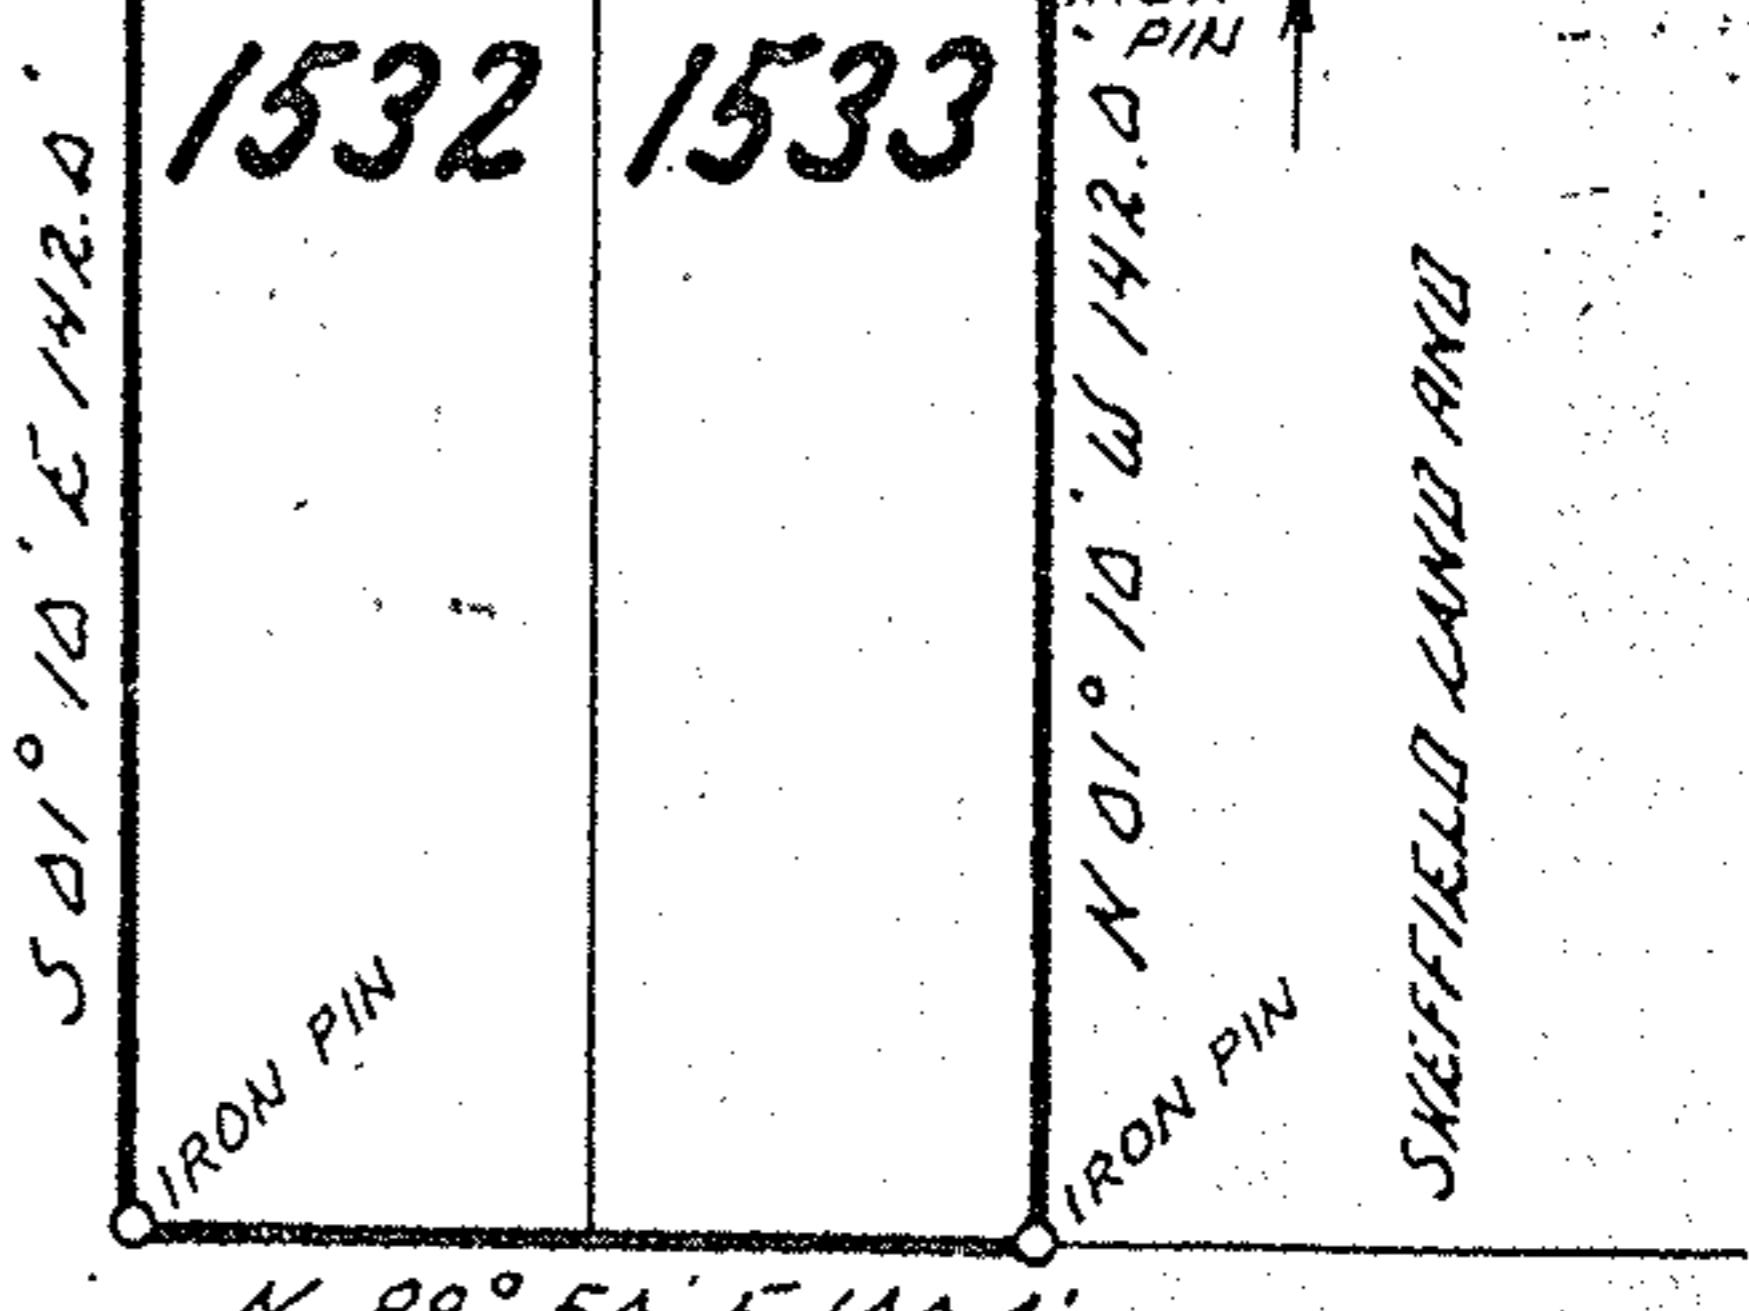

N 88° 50' E 100.0'

EAST 34TH ST. 80'

Approved 11/29/76 Plan #3
Lowell Knasel
Engr. Dept.

APPROVED BY THE LORAIN CITY PLANNING
COMMISSION NO FLAT REQUIRED

Jay Redgers
SECRETARY LORAIN CITY PLANNING COMMISSION



APR 6 1977

Vine - 80'-80'