
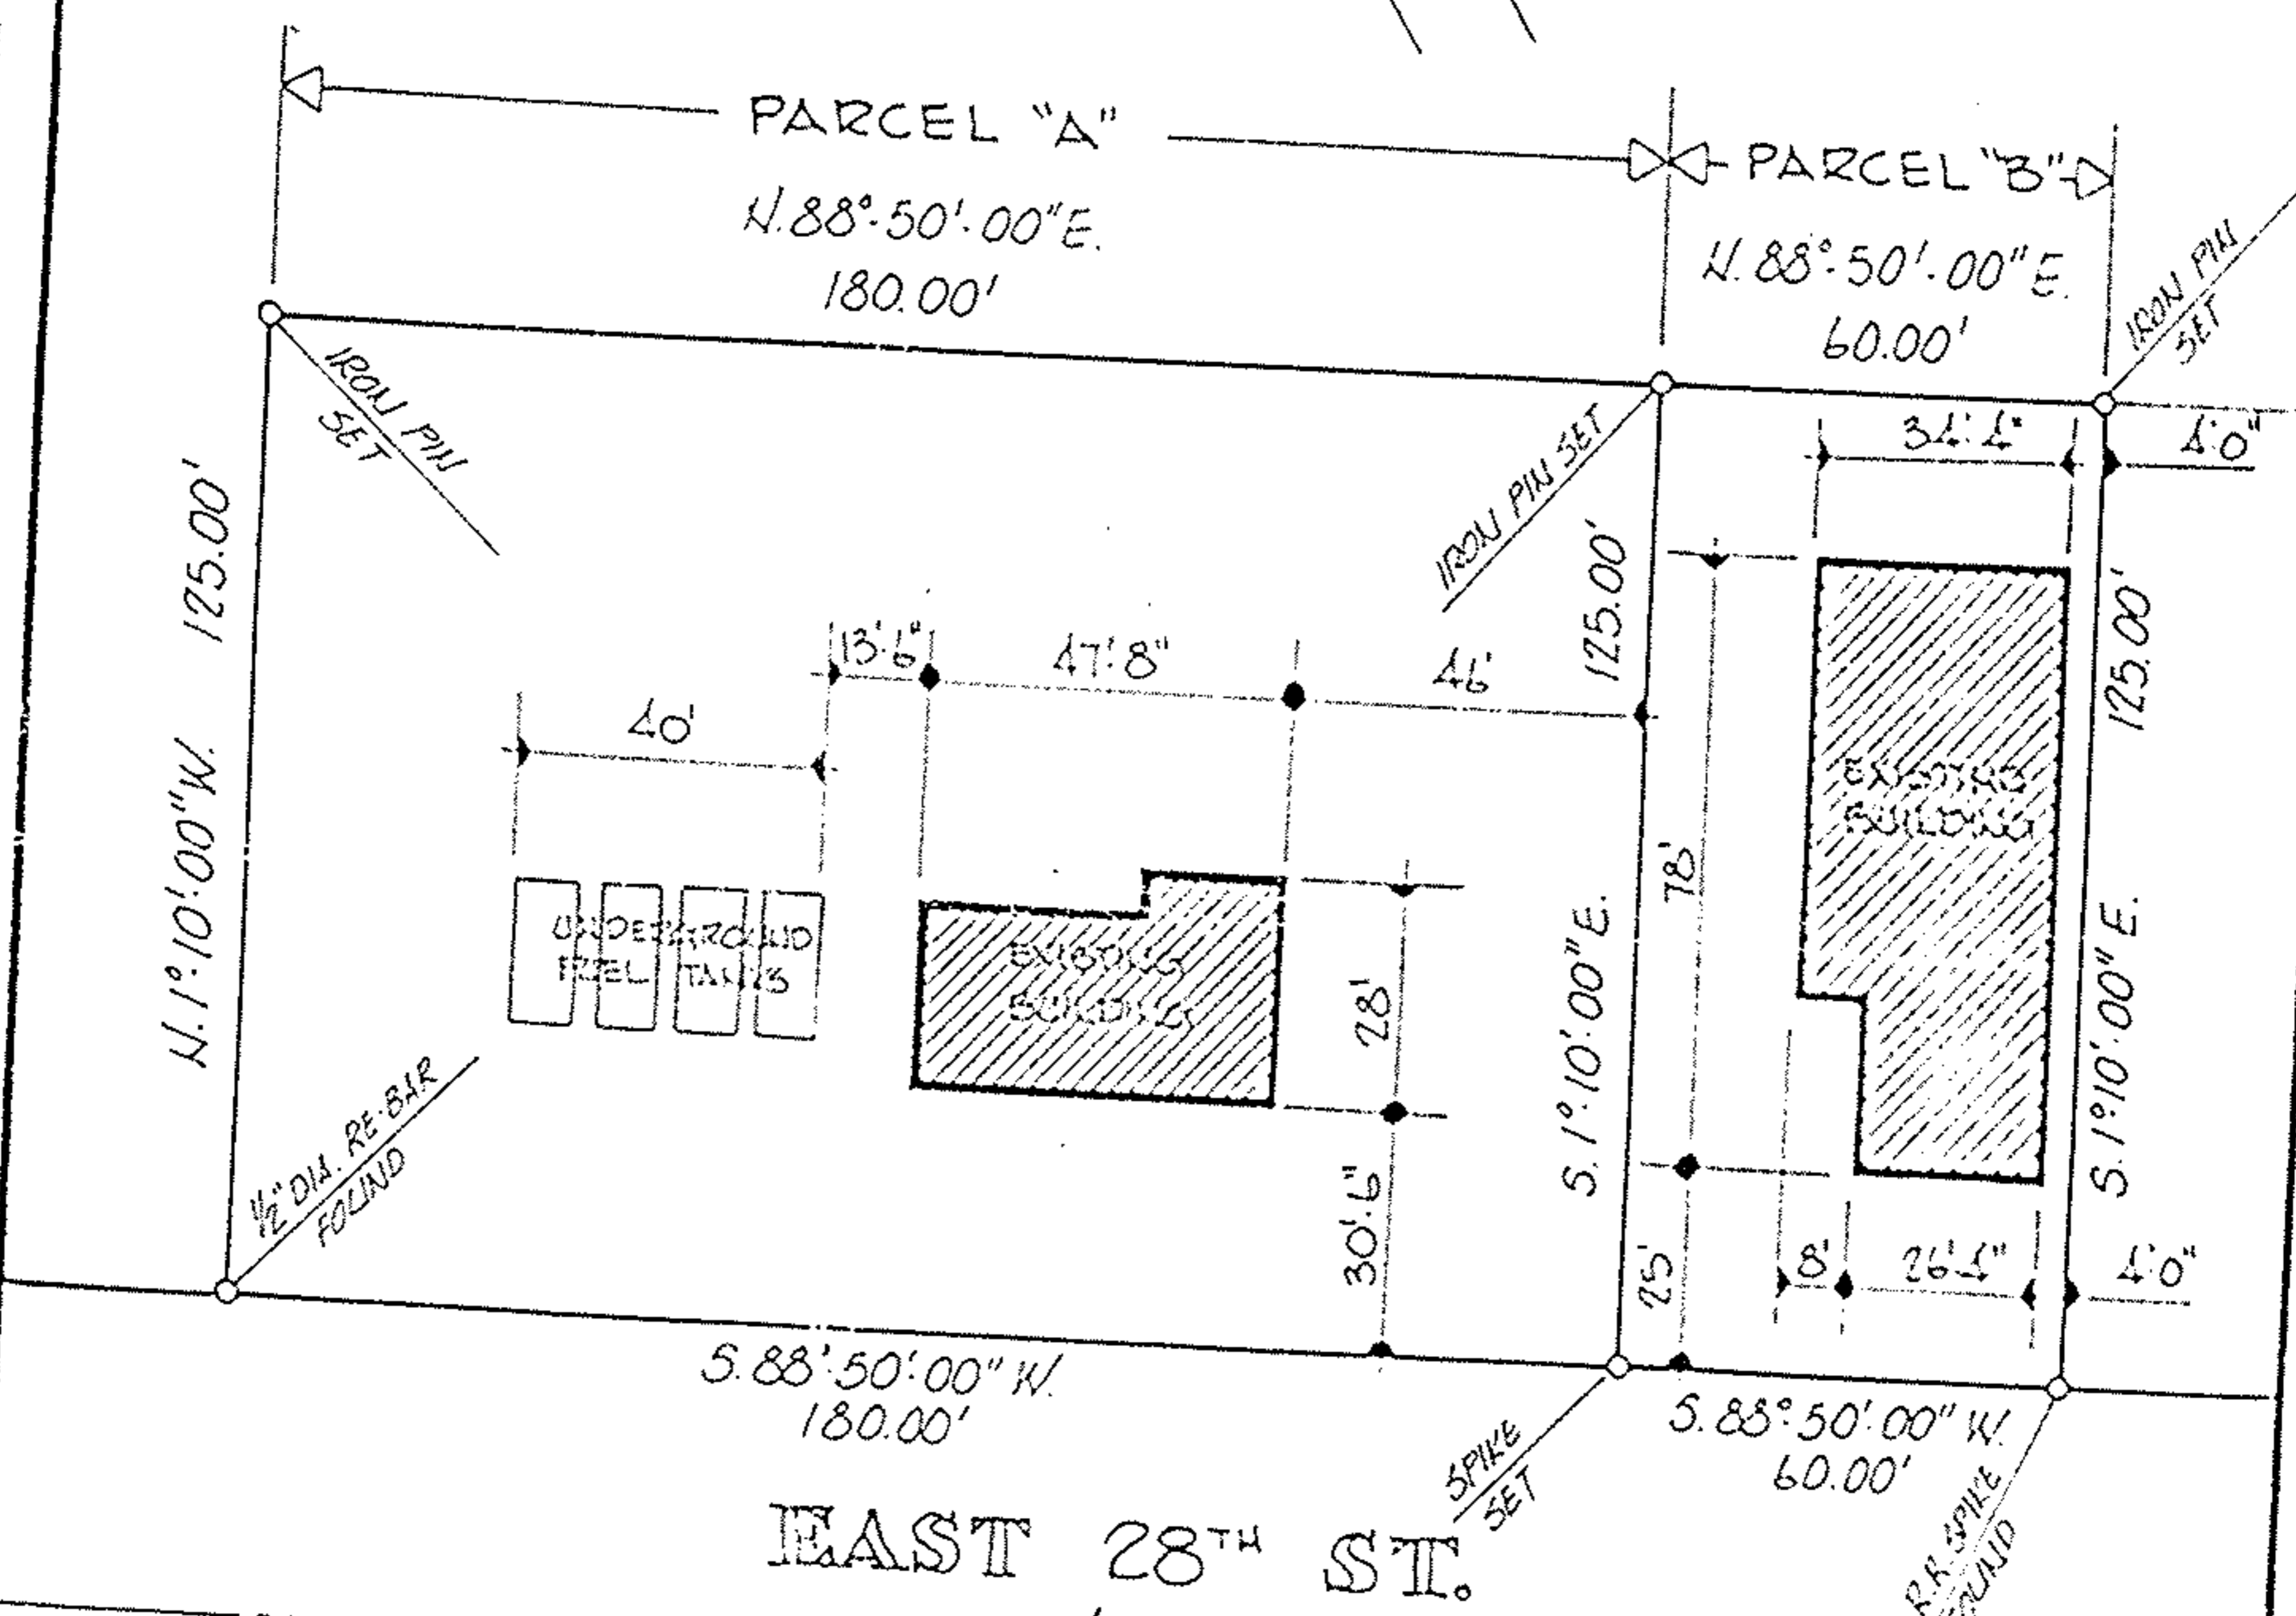


03-00-091-102-019
#1938
E Page 03-00-091-A

03-00-091-102-019

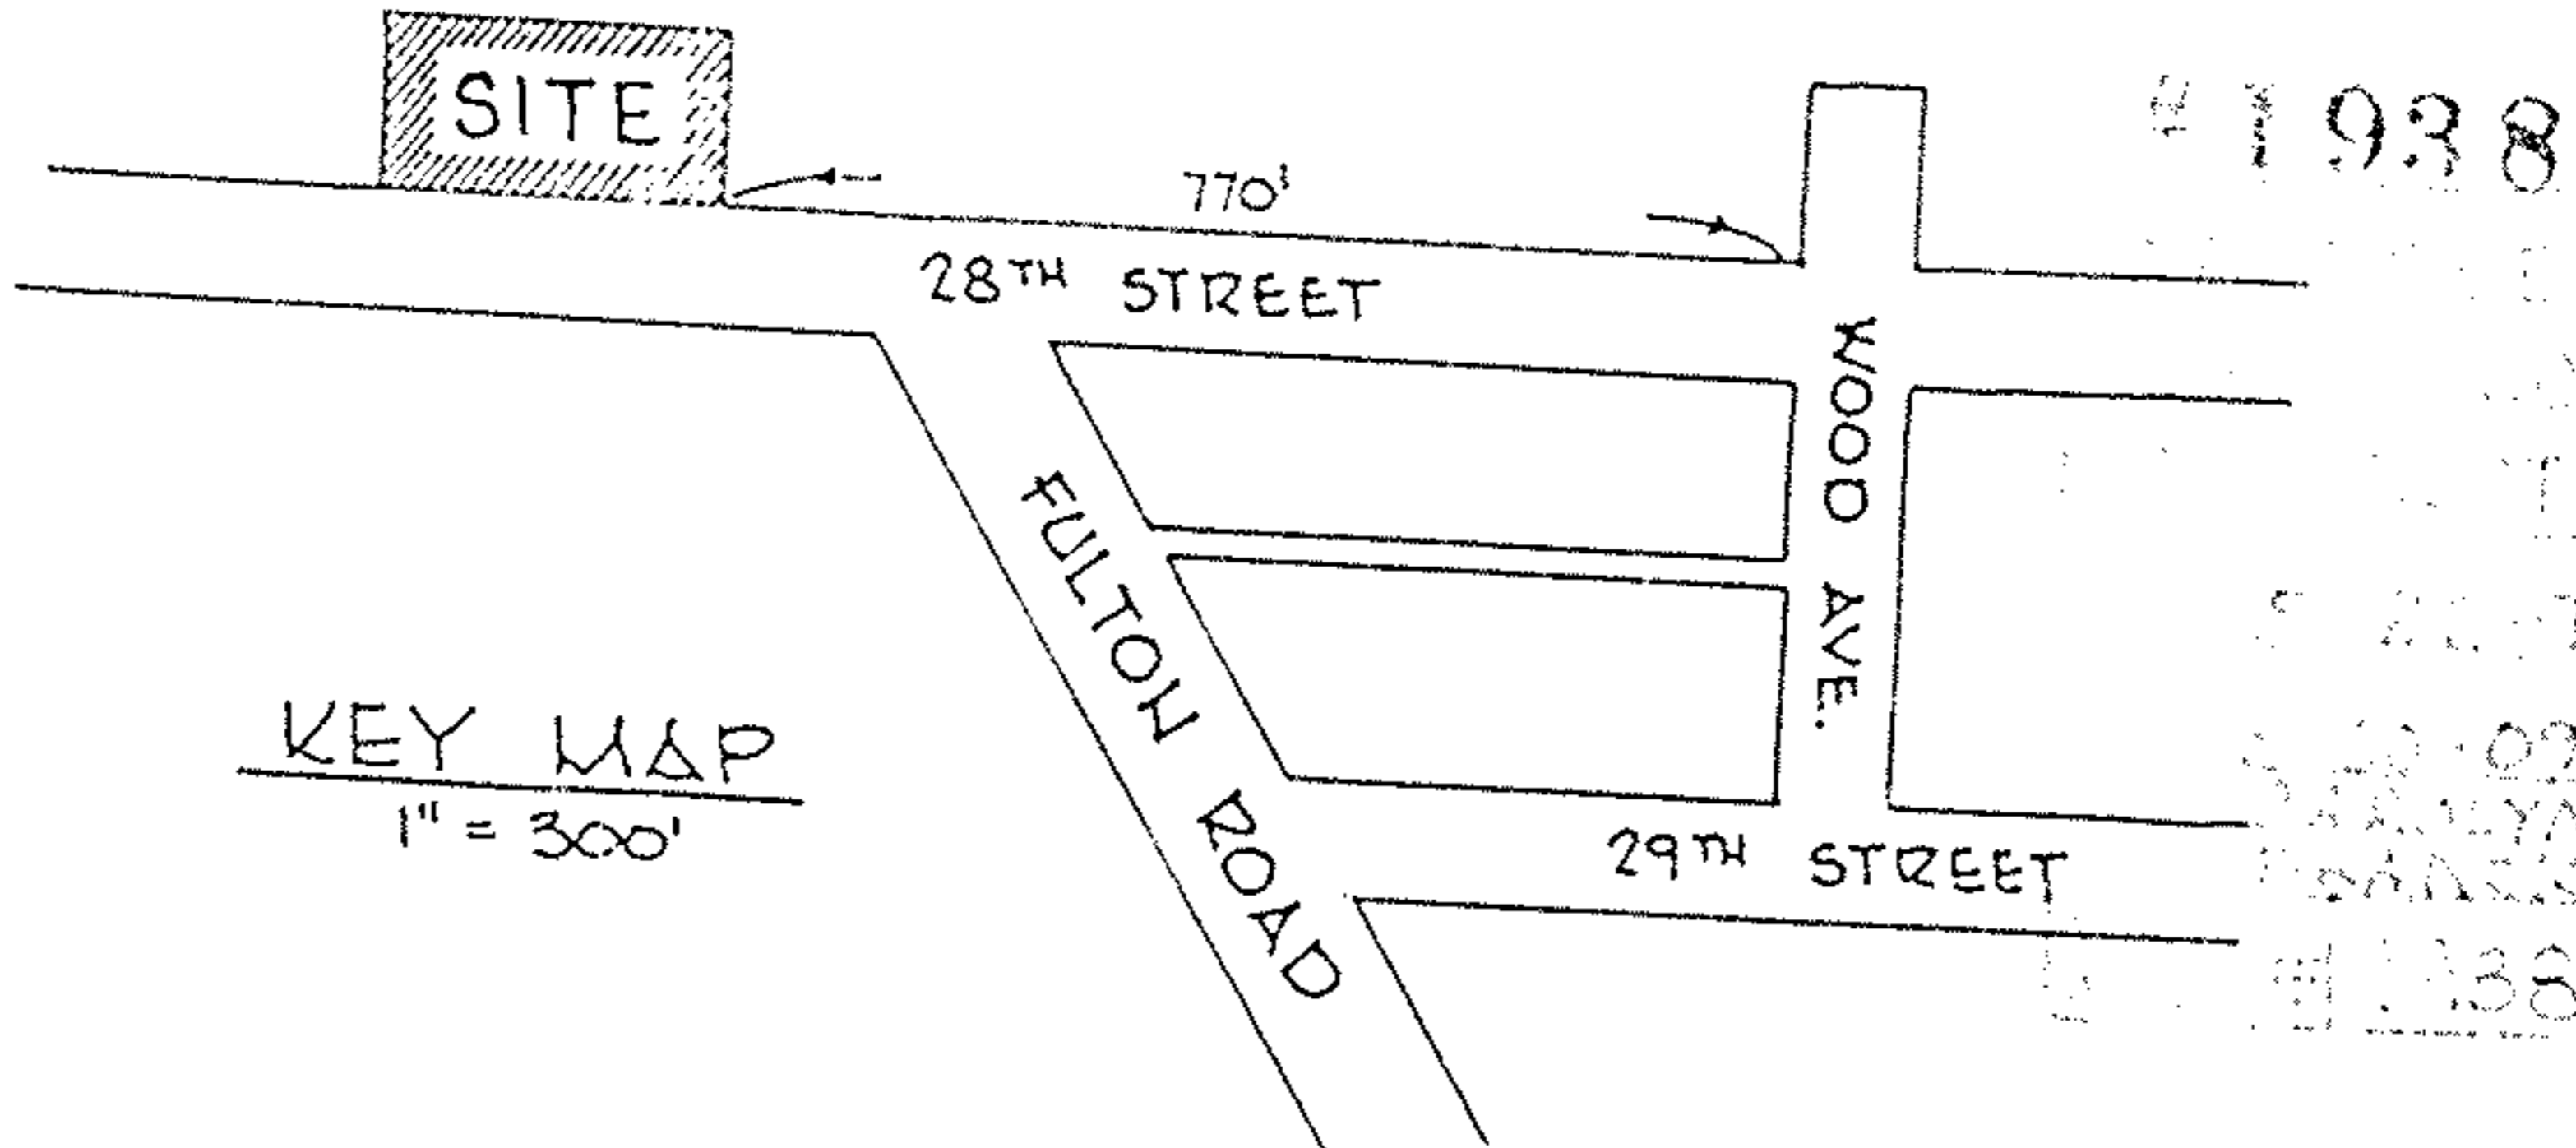

APPROVED

AS TO DESCRIPTION ONLY
Date 11- April - 1991
City of Lorain
Per Robert A. McQuinn
Engineer

APPROVED BY THE LORAIN CITY PLANNING COMMISSION
Date 7-26-91 NO PLATS
[Signature]
SECRETARY LORAIN CITY PLANNING COMMISSION

ACREAGE N.A.
DATE JUNE-91
DRAWN MGH
SCALE 1" = 40 ft.

PREPARED FOR HYMAN SHIFF
SHIFF-GARY, A PARTNERSHIP

MICHAEL G. HURA registered surveyor
12706 MASON ROAD, VERMILION, OHIO (216) 965-4040



PERIMETER SURVEY

SUBJECT _____ OF _____
Volume _____ Page _____ of PLATS
PART OF O.L. 91 TRACT _____ SECTION _____ OF
SHEFFIELD TOWNSHIP LORAIN CO., OHIO
Perm. Parcel No. 03-00-091-102-001 Ref. deed:

CITY OF LORAIN