


01-00-005-103-007,004

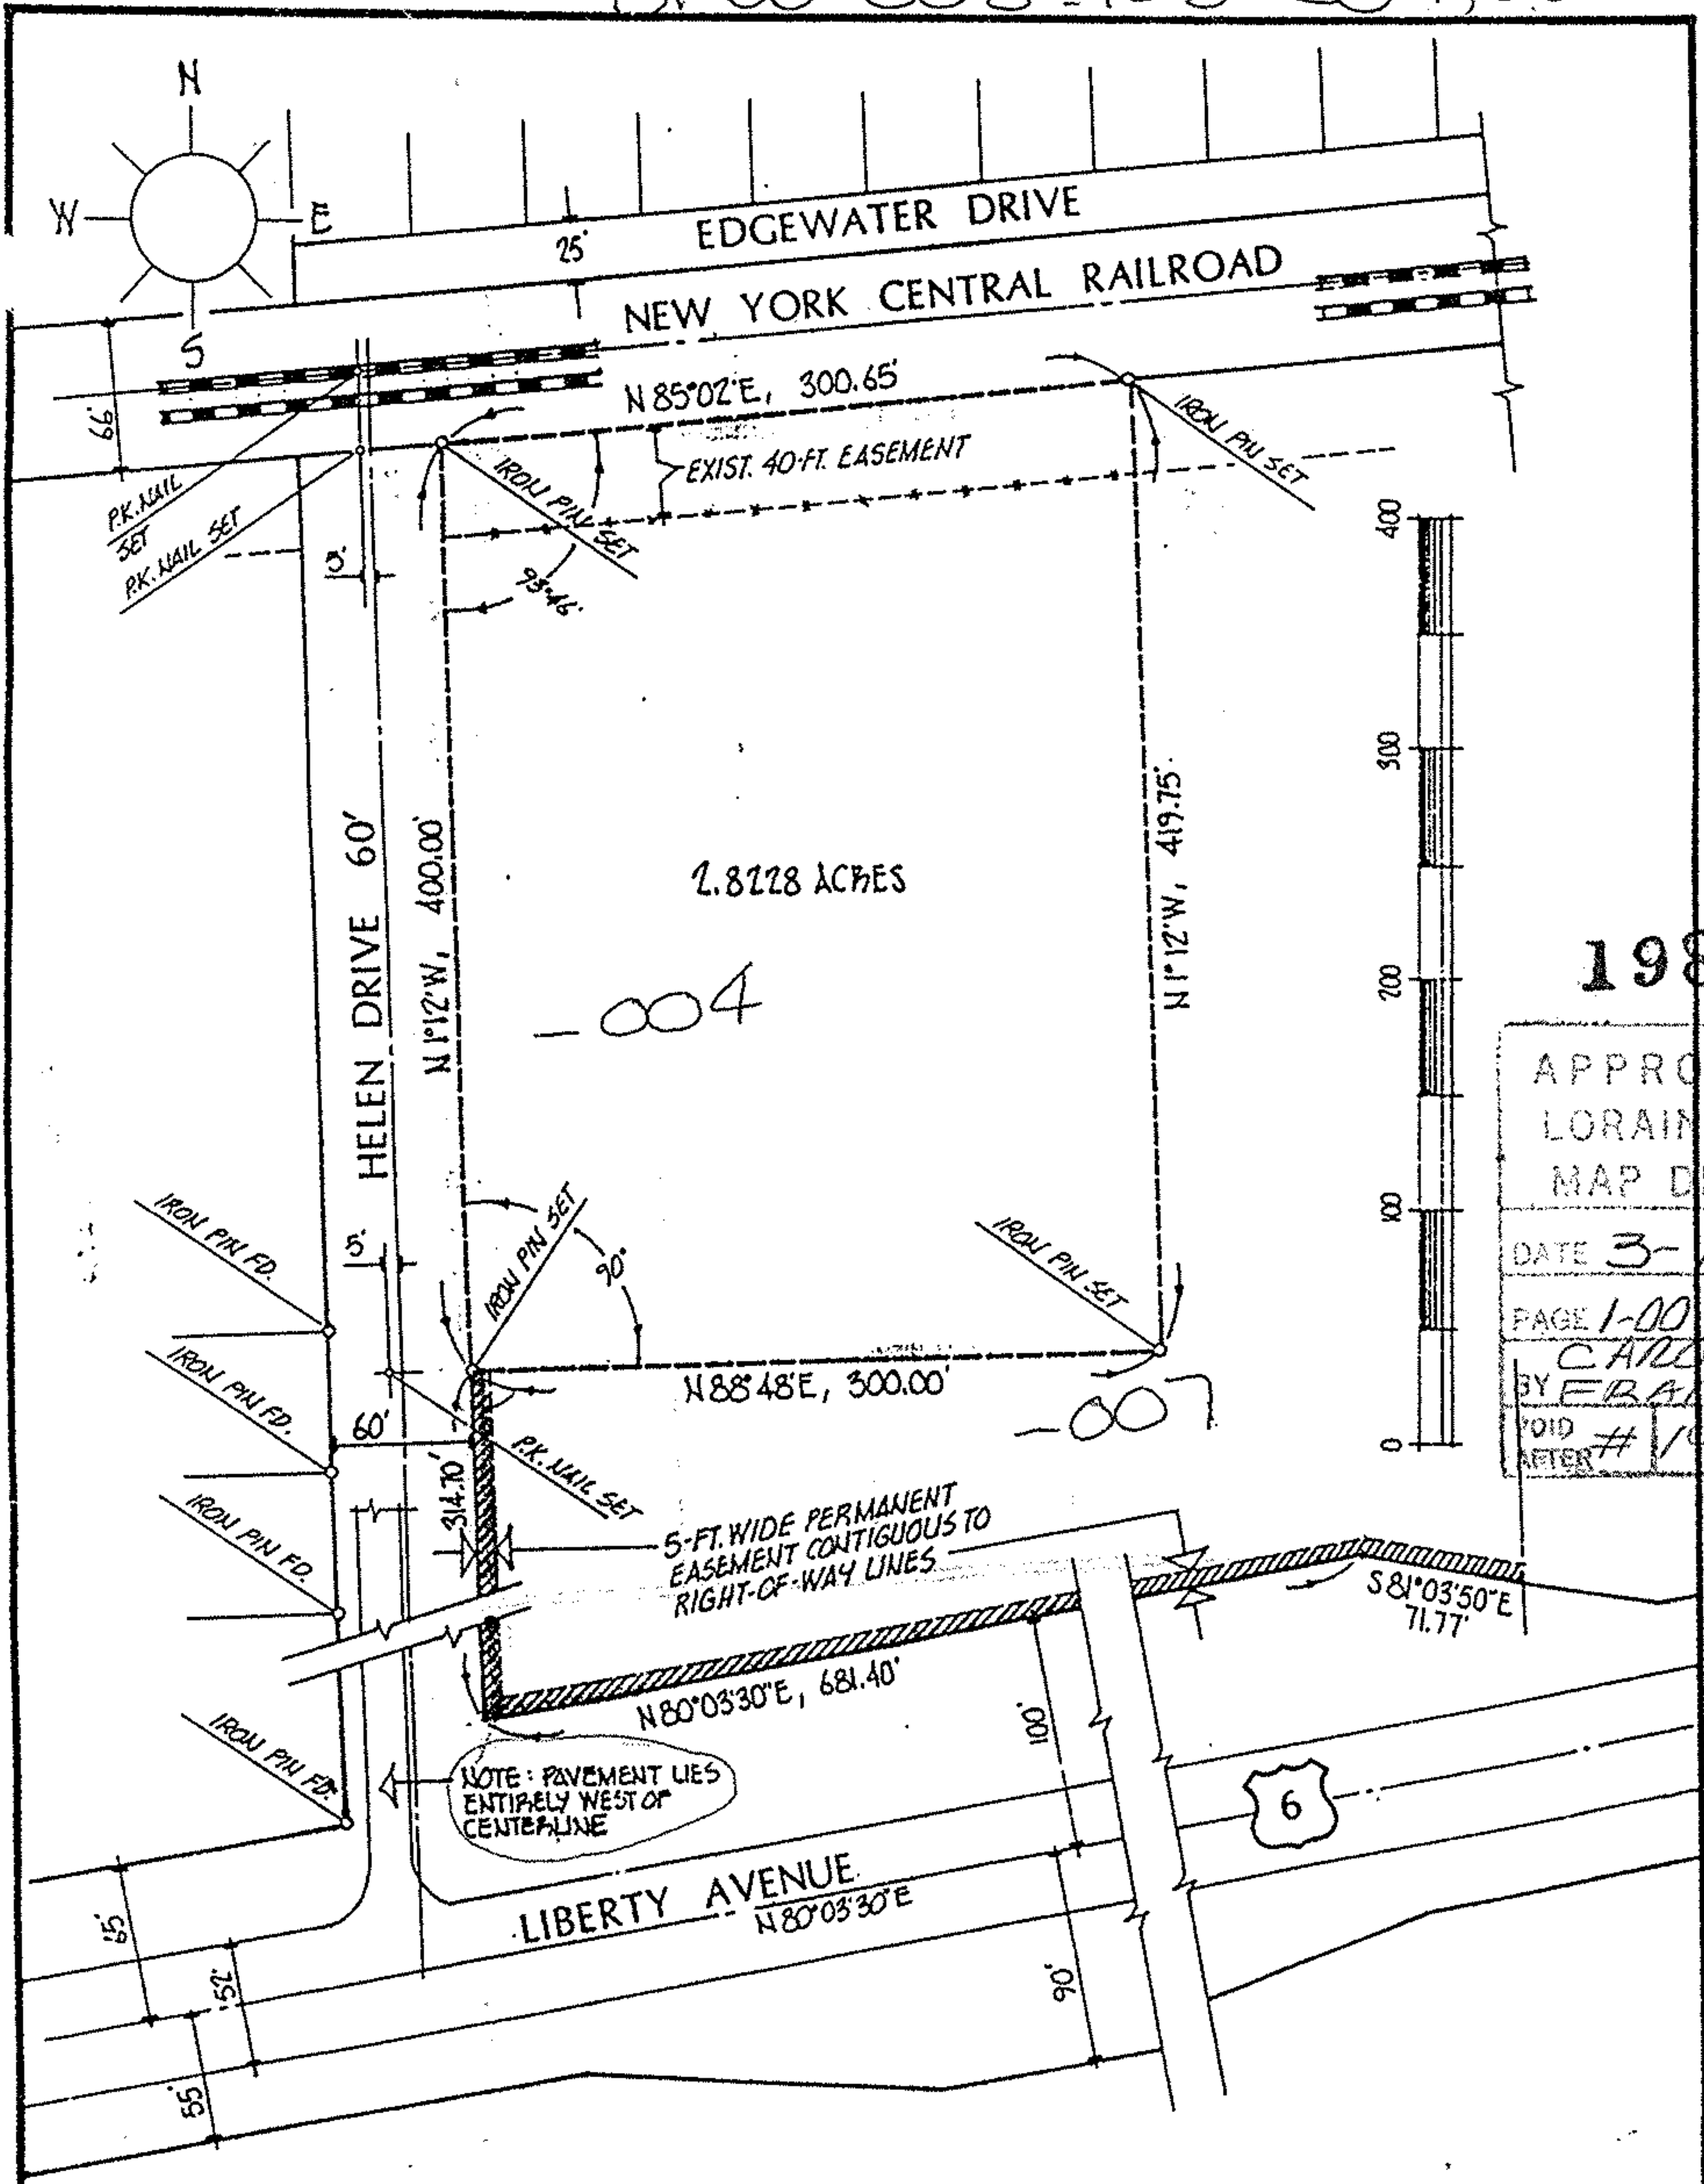

19819

APPROVED
LORAIN CO.
MAP DEPT.
DATE 3-13-92
PAGE 1-00-005-B
BY CAROLYN FRANCIS
VOID AFTER # 19819

ACREAGE 2.8228	PREPARED FOR	CITY OF VERMILION, OHIO
DATE NOV-91	OHIO EDISON COMPANY attn: G.C. BISHOP	
DRAWN MGH	76 SOUTH MAIN ST., AKRON, OH. 44308	
SCALE 1" = 100 ft.	MICHAEL G. HURA registered surveyor	
	12706 MASON ROAD, VERMILION, OHIO (216) 965-4040	
	PERIMETER SURVEY	
	SUBLOT _____ OF _____	
	Volume _____ Page _____ of PLATS	
	PART OF O.L. 5 TRACT _____ SECTION _____ OF	
	BROWNHELM TOWNSHIP LORAIN CO., OHIO	
	Perm. Parcel No. _____ Ref. deed: _____	

