
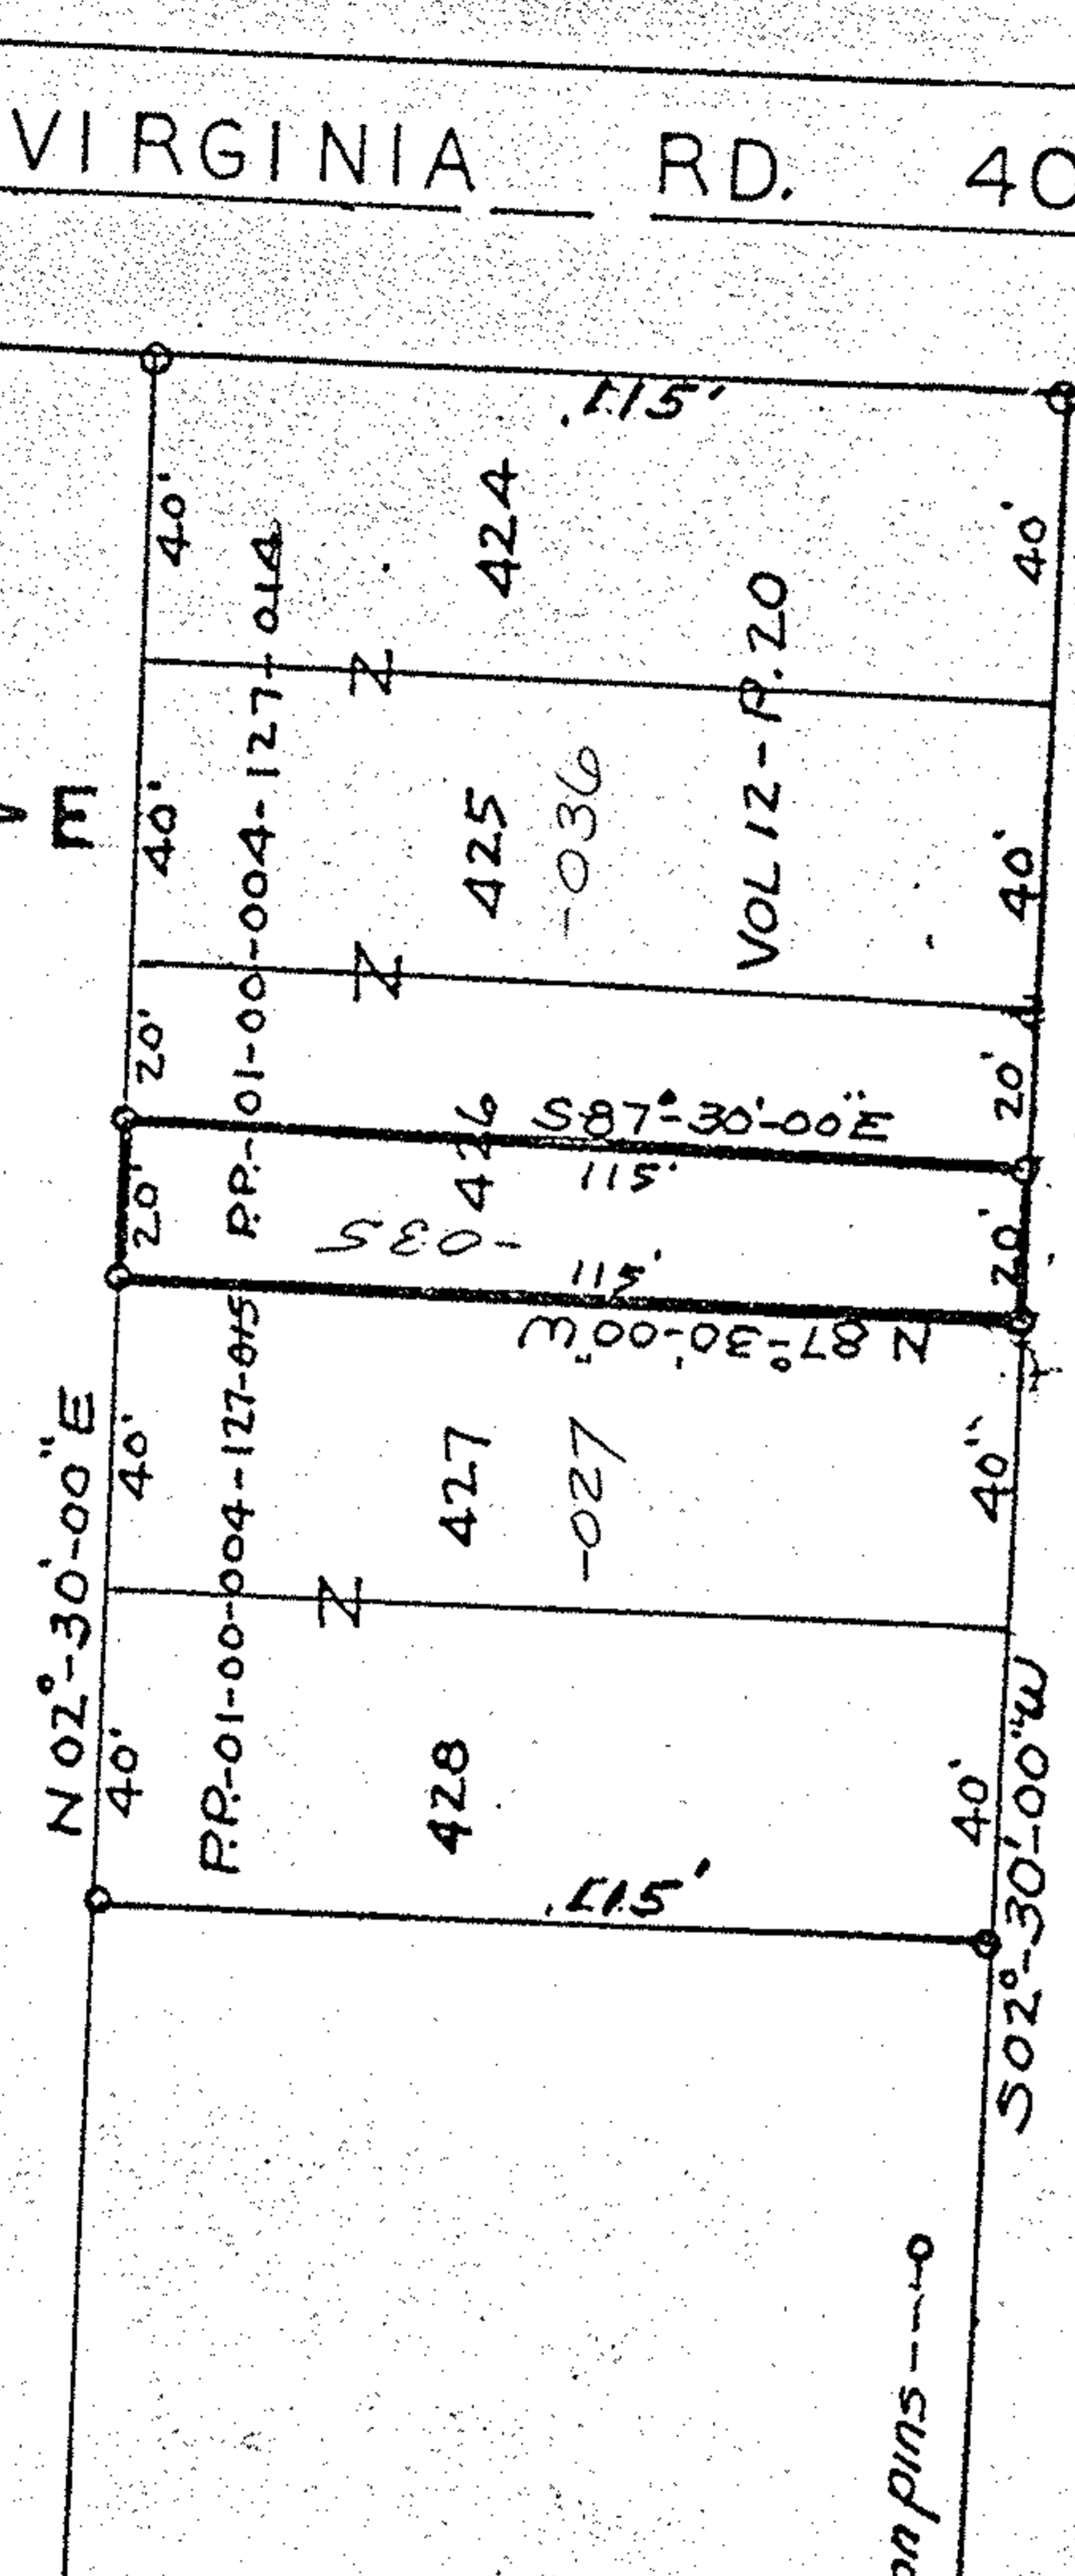


01-00-004-C

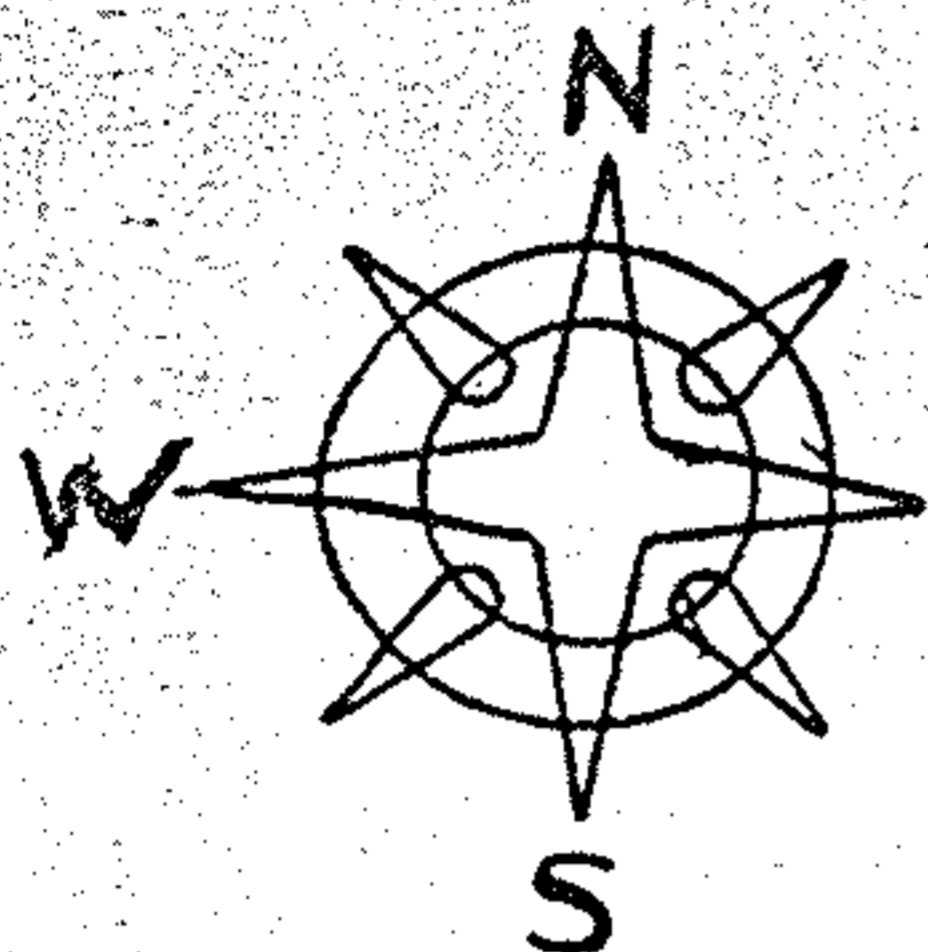

WOODSIDE AVE 50'

01-00-004-127-
1-00-004-C


VIRGINIA RD. 40'

10-017
1-00-004-C

01-00-004-127-035, 036, 027

iron pins

bearings not true - for angles only

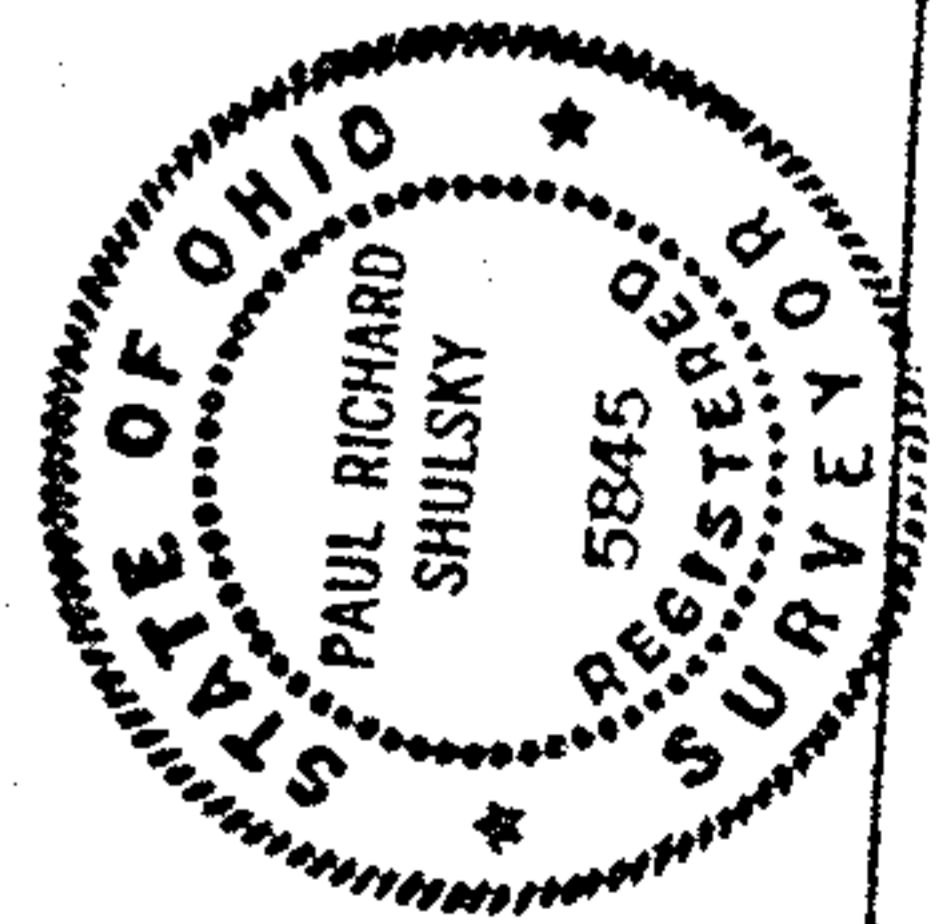

Original Lot 4 Brownhelm Twp.
Sunnyside Beach Allotment
Sub-lot 426 - Lot Split
Part of permparcel 01-00-004-127-014
716 Woodside Avenue
Vermillion, Ohio

Sept. 1976