


01-00-001-108-054
-053
-104

HEALTH CARE AND RETIREMENT CORP. OF AMERICA
D.V. 1322 P.49 5.142 AC.

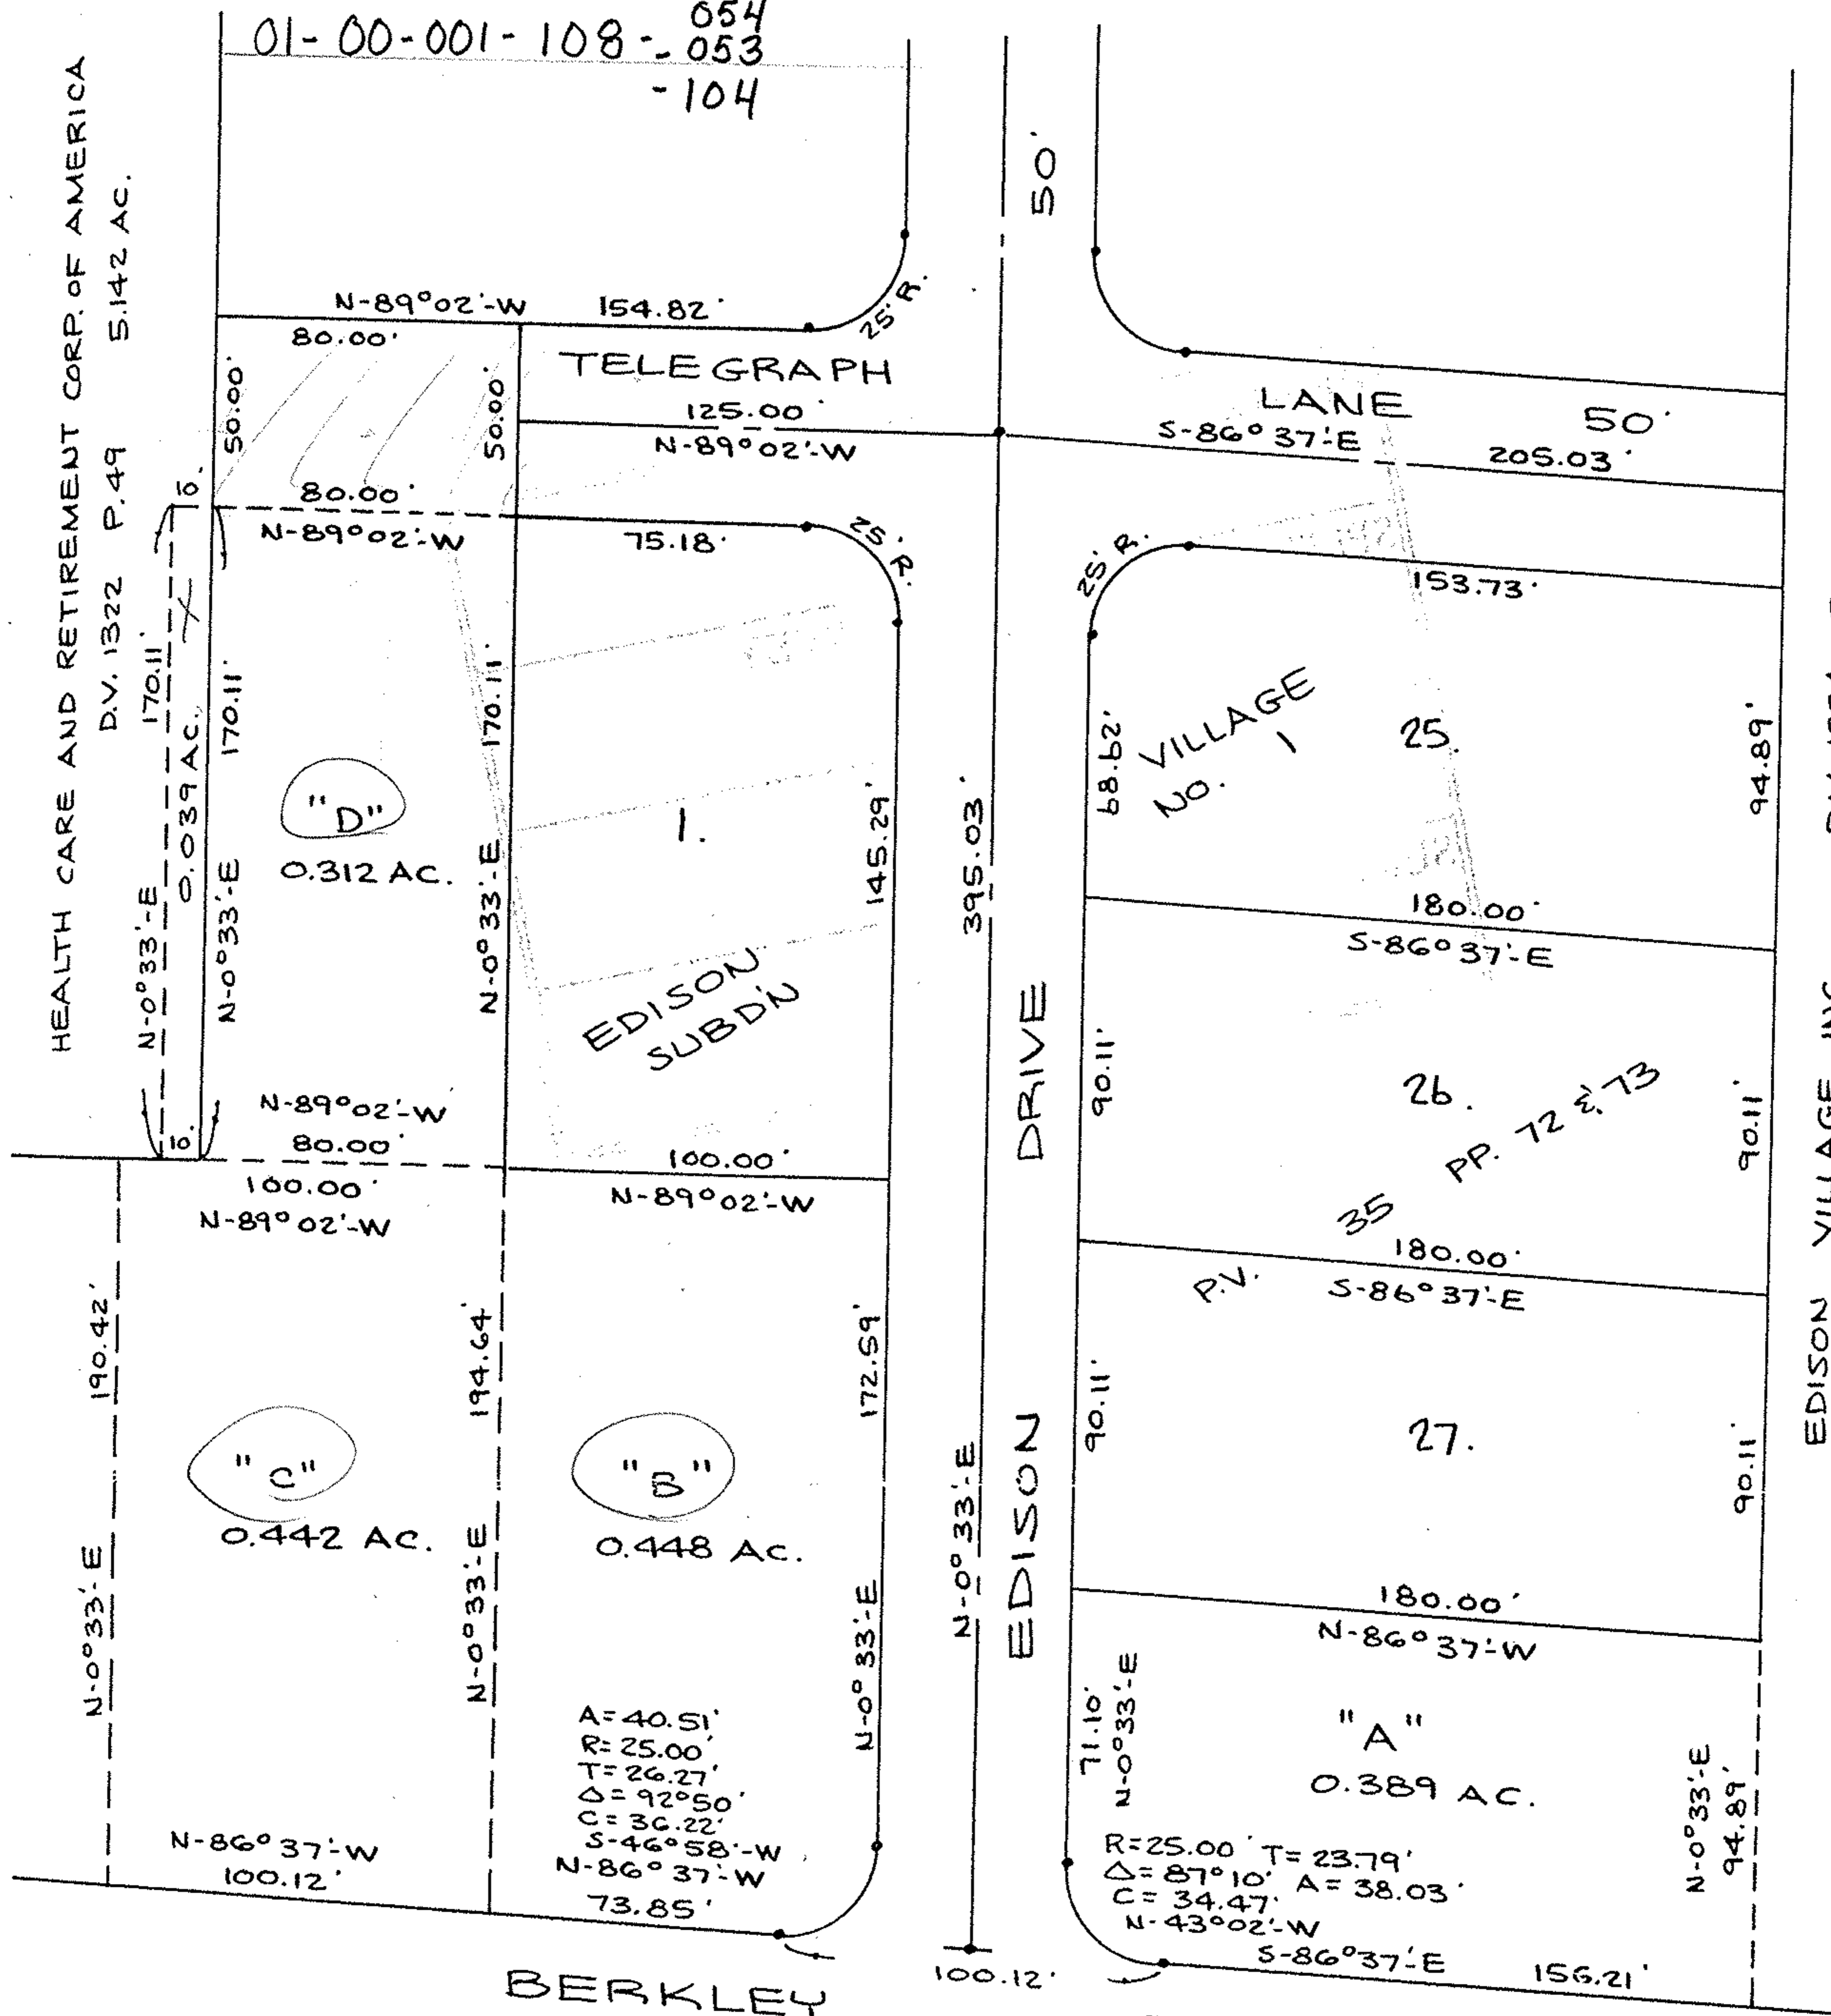

EDISON VILLAGE INC. D.V. 1224 P. 757

Parcel # 01-00-001-108-054
053

NORTH

#15374

APPROVED
LORAIN CO.
MAP DEPT.

DATE 11-28-83

PAGE 1-00-001-B

BY T. McMain

VOID
AFTER

PARCEL MAP

PART OF BROWNHELM TWP. ORIG. LOT 1
CITY OF VERMILION COUNTY OF LORAIN
STATE OF OHIO

SCALE: 1" = 50'

OCT. 7, 1983

PREPARED BY

KLEINOEDER-SCHMIDT & ASSOC.
CONSULTING ENGINEERS & SURVEYORS



Robert E. Kleinoeder