


01-00-001-107-004, 005, 034 thru 036

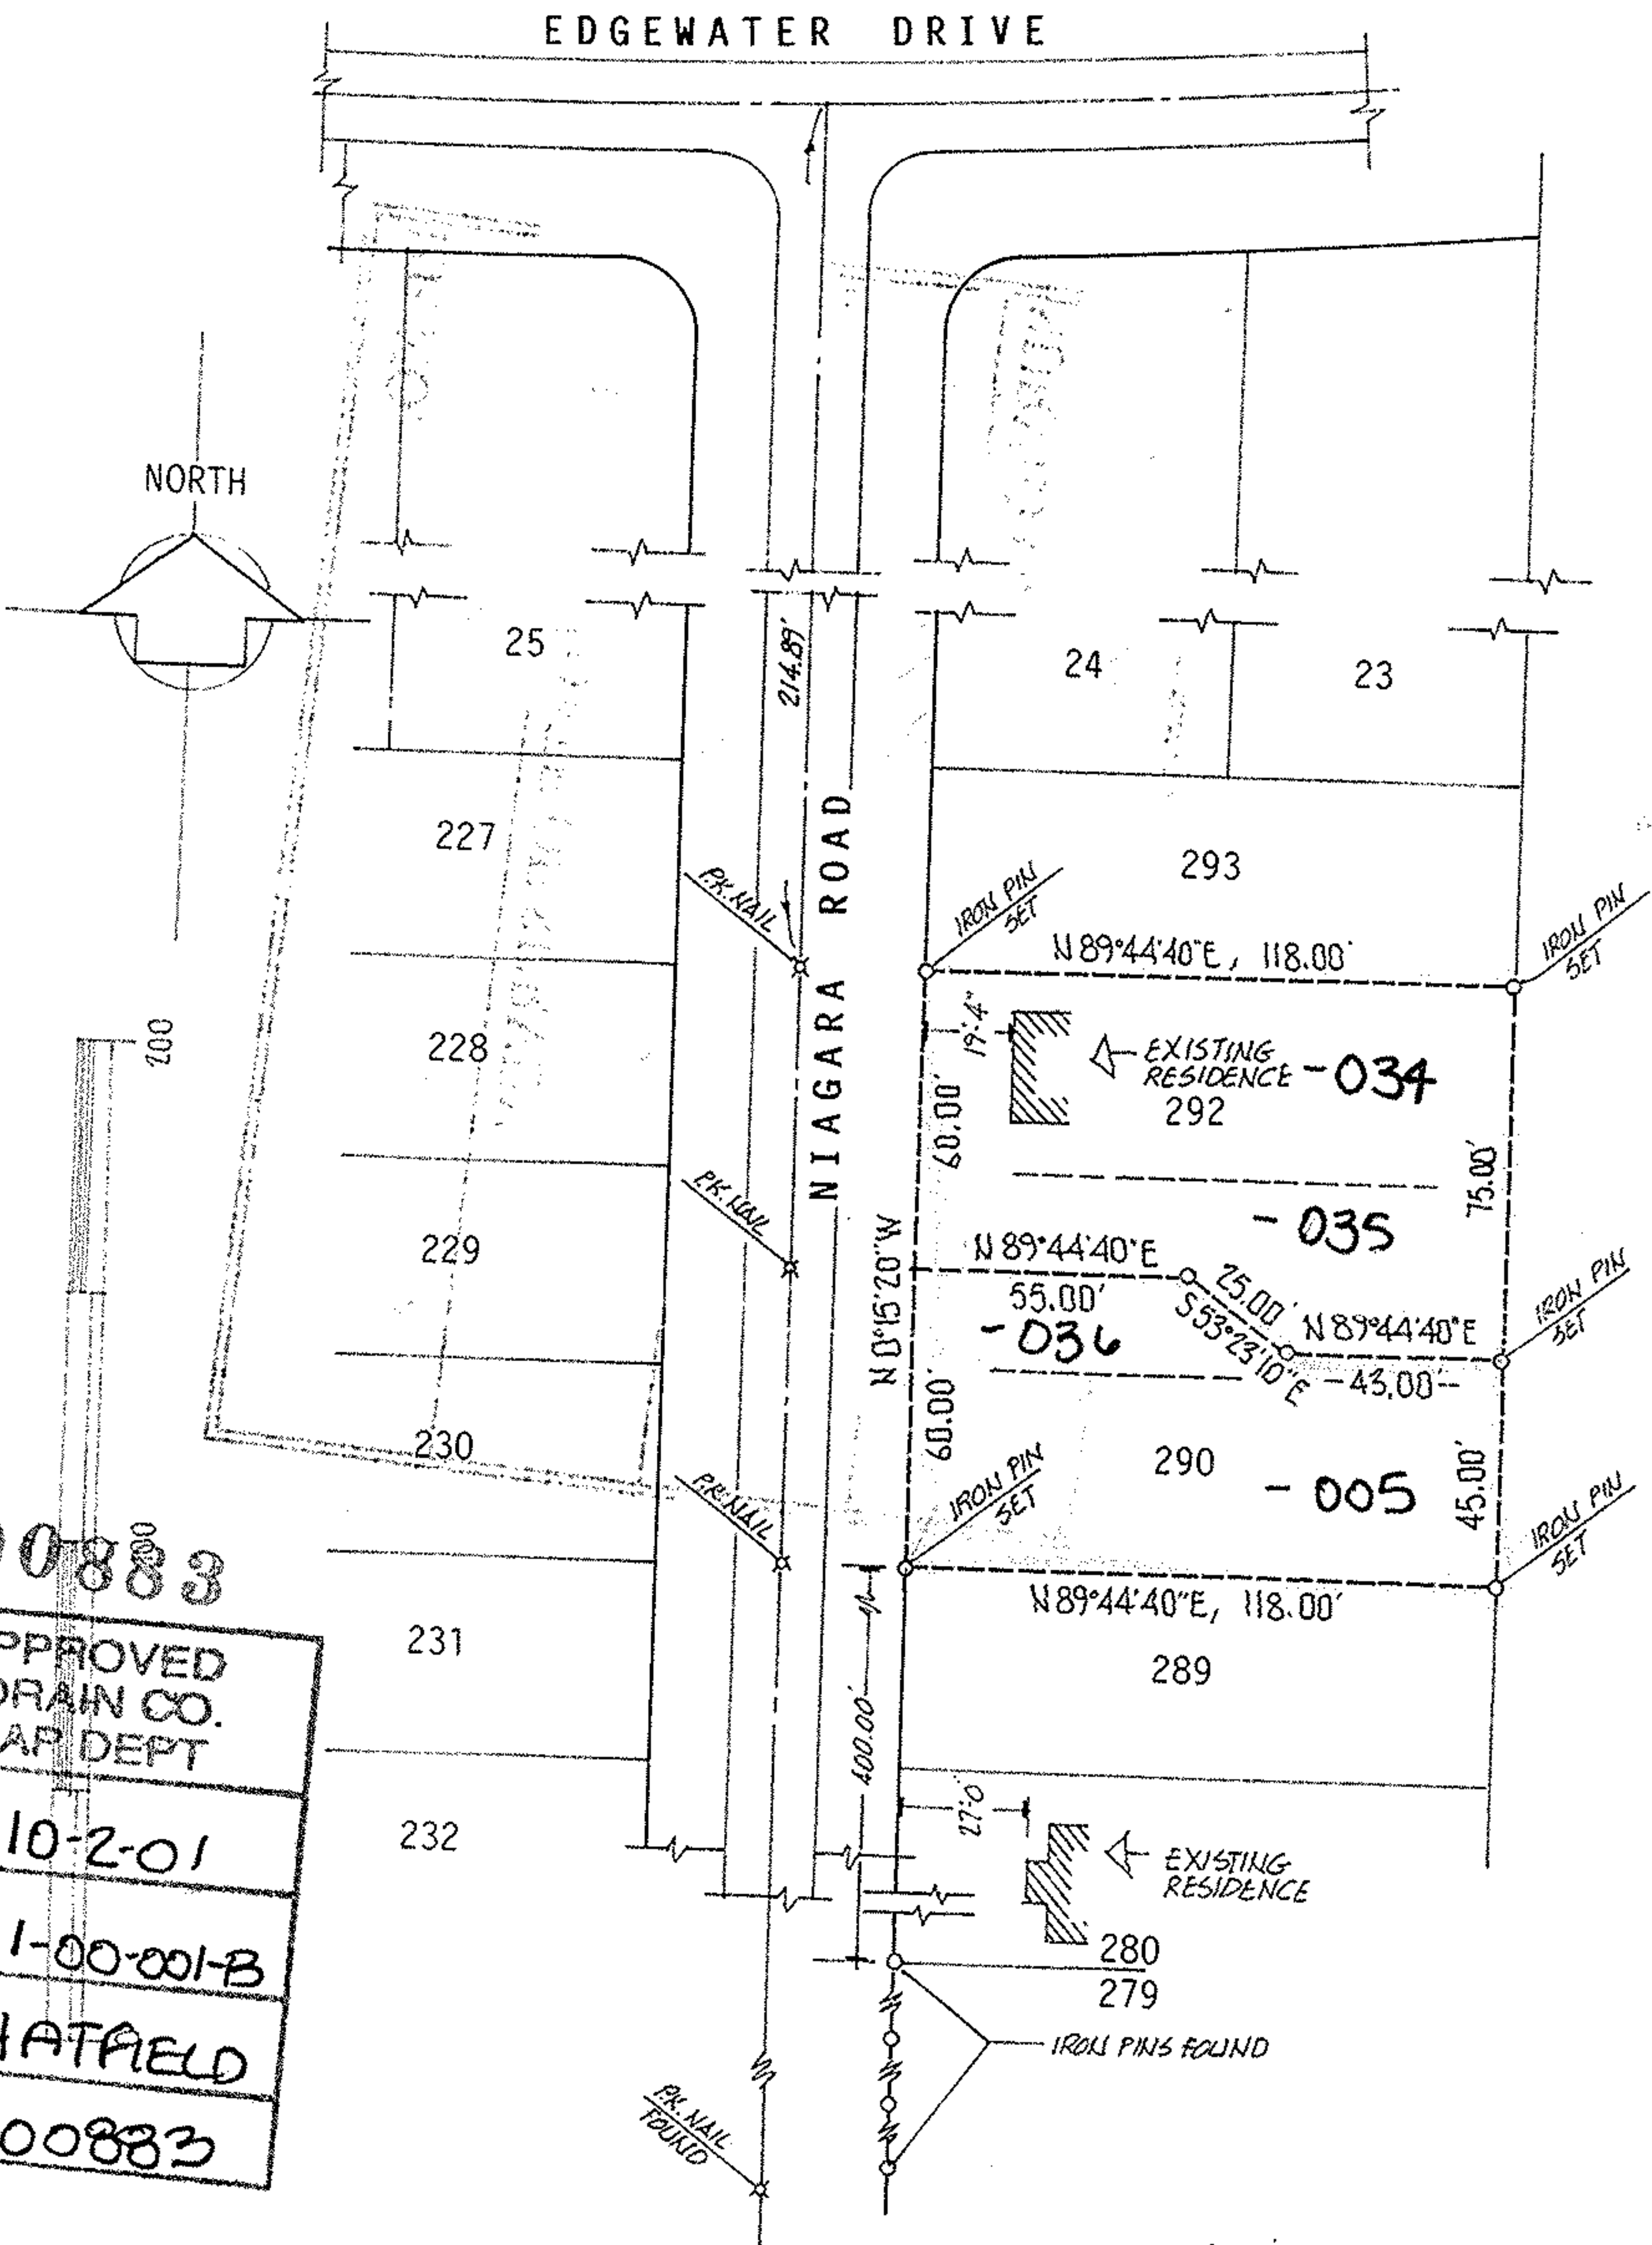

00883
 APPROVED
 LORAIN CO.
 MAP DEPT
 DATE 10-2-01
 PAGE 1-00-001-B
 BY JHATFIELD
 #01-00883

acreage N.A.	prepared for CHAS. SCANLAN	City of VERMILION Village of VERMILION
date AUG-2001	558 MAIN ST - VERM.	
drawn MGH	MICHAEL G. HURA, REGISTERED SURVEYOR	
scale 1" = 50'	12706 Mason Road, Vermilion Ohio (440)965-4040	
PERIMETER SURVEY		
SUBLOT(S) 290-291 & 293 OF ELBERTA BEACH		
SUBDIVISION _____ Volume 10 Page 13 of PLATS		
PART of O.L. _____ Tract _____ Section _____ of		
BROWNHELM TOWNSHIP LORAIN CO., OHIO		

