


01-00-011-000-010


FEL MASOWICH
FAY KERSTETTER
O.R. 265 PG. 555
01-00-006-102-032

FEL MASOWICH
FAY KERSTETTER
O.R. 265 PG. 555
01-00-006-102-013

LOT 6 LOT 7
PAUL & FAYE HALE
O.R. 926 PG. 181
-210-

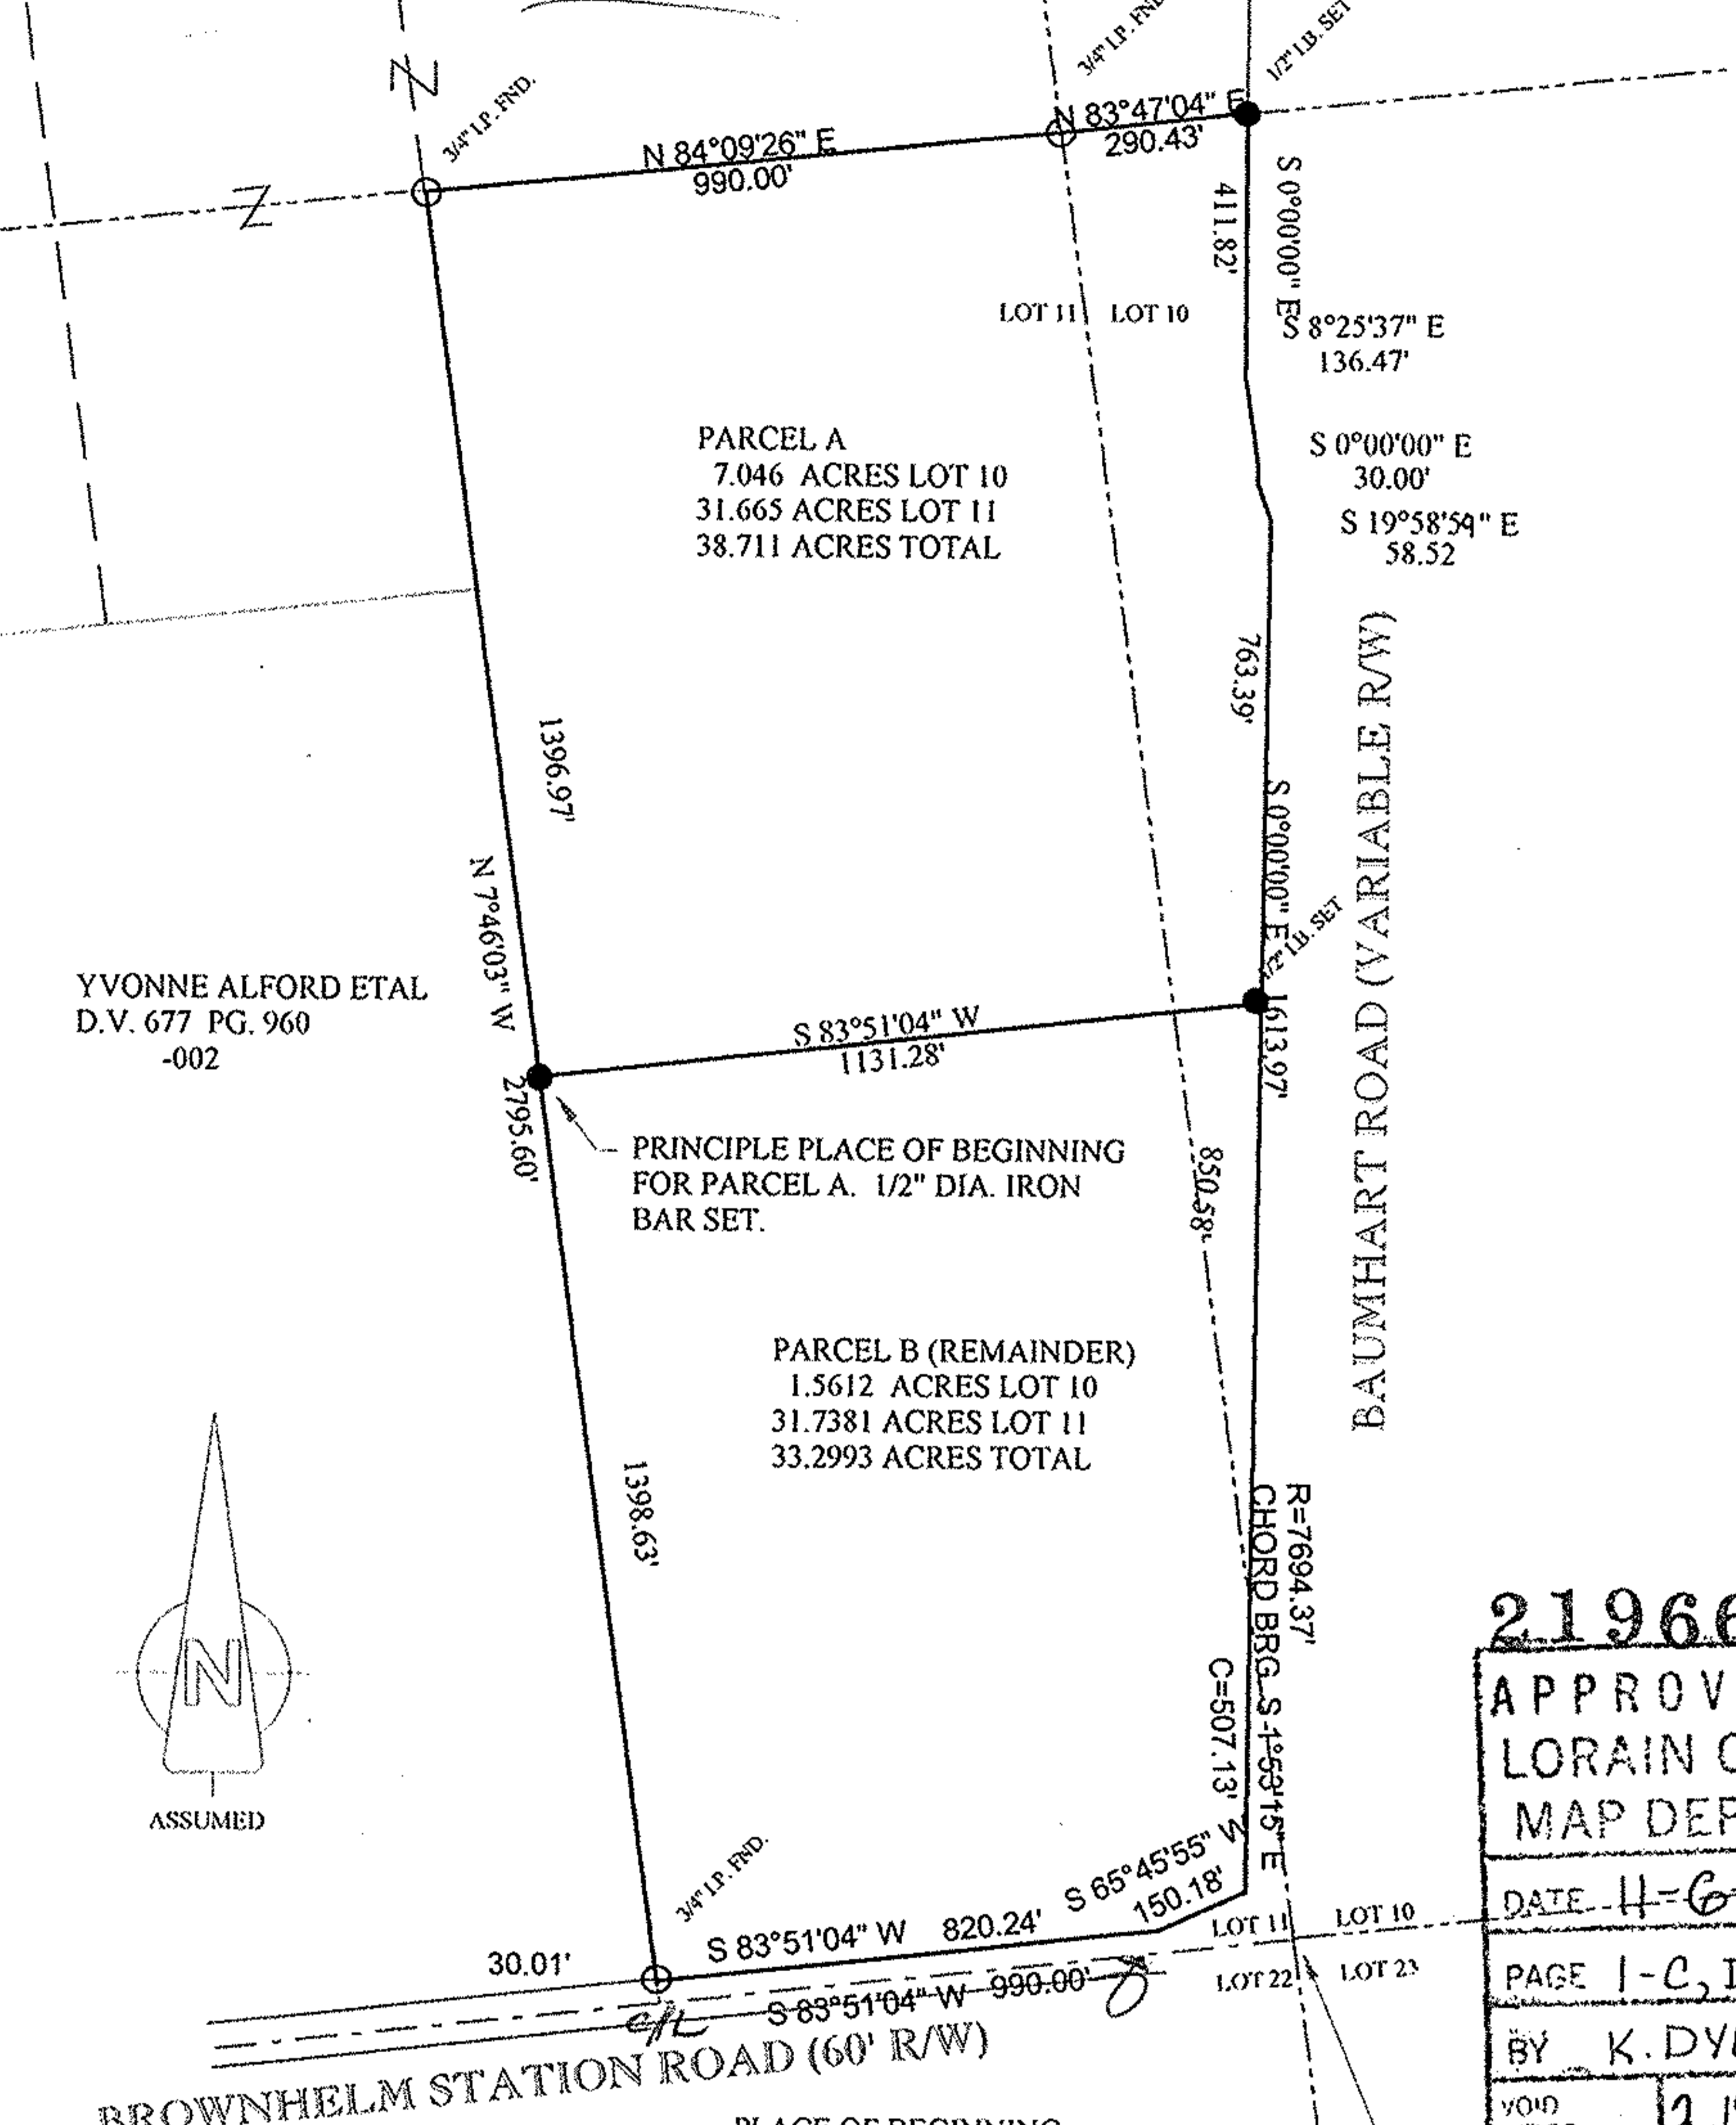

YVONNE ALFORD ETAL
D.V. 677 PG. 960
-002

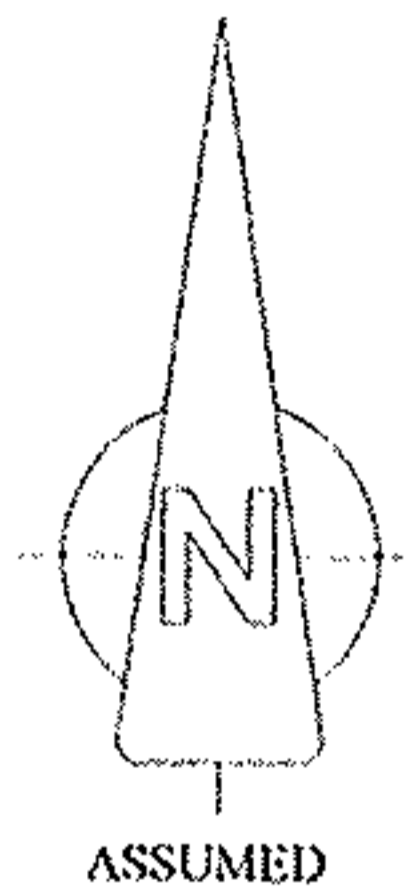

21966

APPROVED
LORAIN CO.
MAP DEPT.
DATE 4-6-96
PAGE 1-C, D
BY K. DYE
VOID AFTER 21966

PLAT OF SURVEY FOR
MR. PAUL HALE (2)

CITY OF LORAIN, LORAIN
COUNTY, OHIO.
BEING A PART OF ORIGINAL
BROWNHELM TOWNSHIP
LOT NO'S. 10 AND 11.

PREPARED BY: EARL H. HUNTER, P.S.
1503 SANFORD STREET
VERMILION, OHIO 44089
(216) 967-2037



Earl H. Hunter
SEPT. 23, 1996

P.P.N 01-00-011-000-010