

01-00-027
-028

01-00-027-000-054

1-00-027-A

Rev A, X





N 123' E 967'

CARL & FLORIANE SMITH
Vols 1058, 1059

01-00-028-103-

-023

1-00-028-B

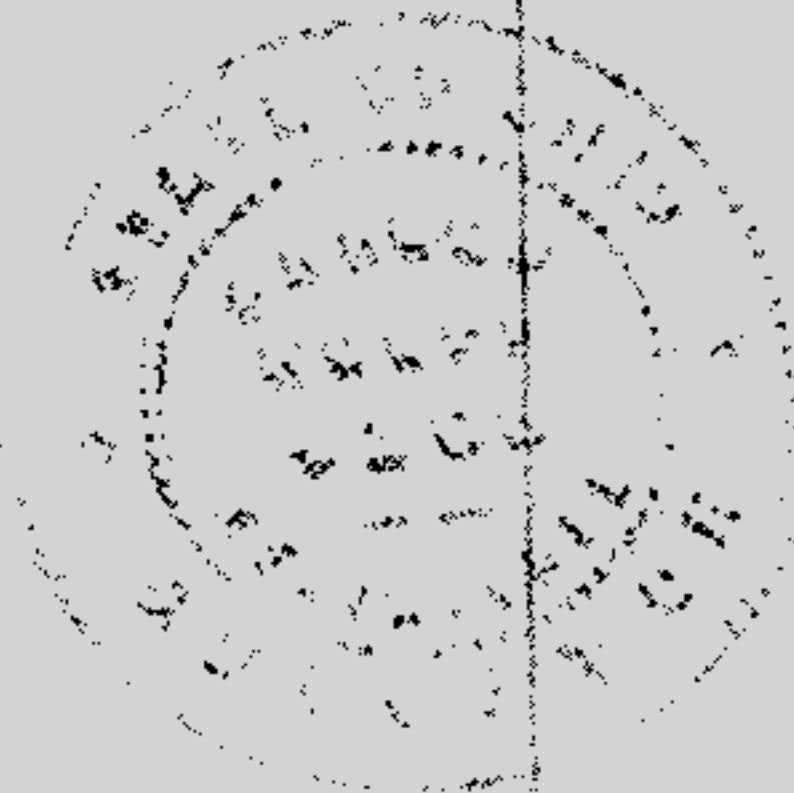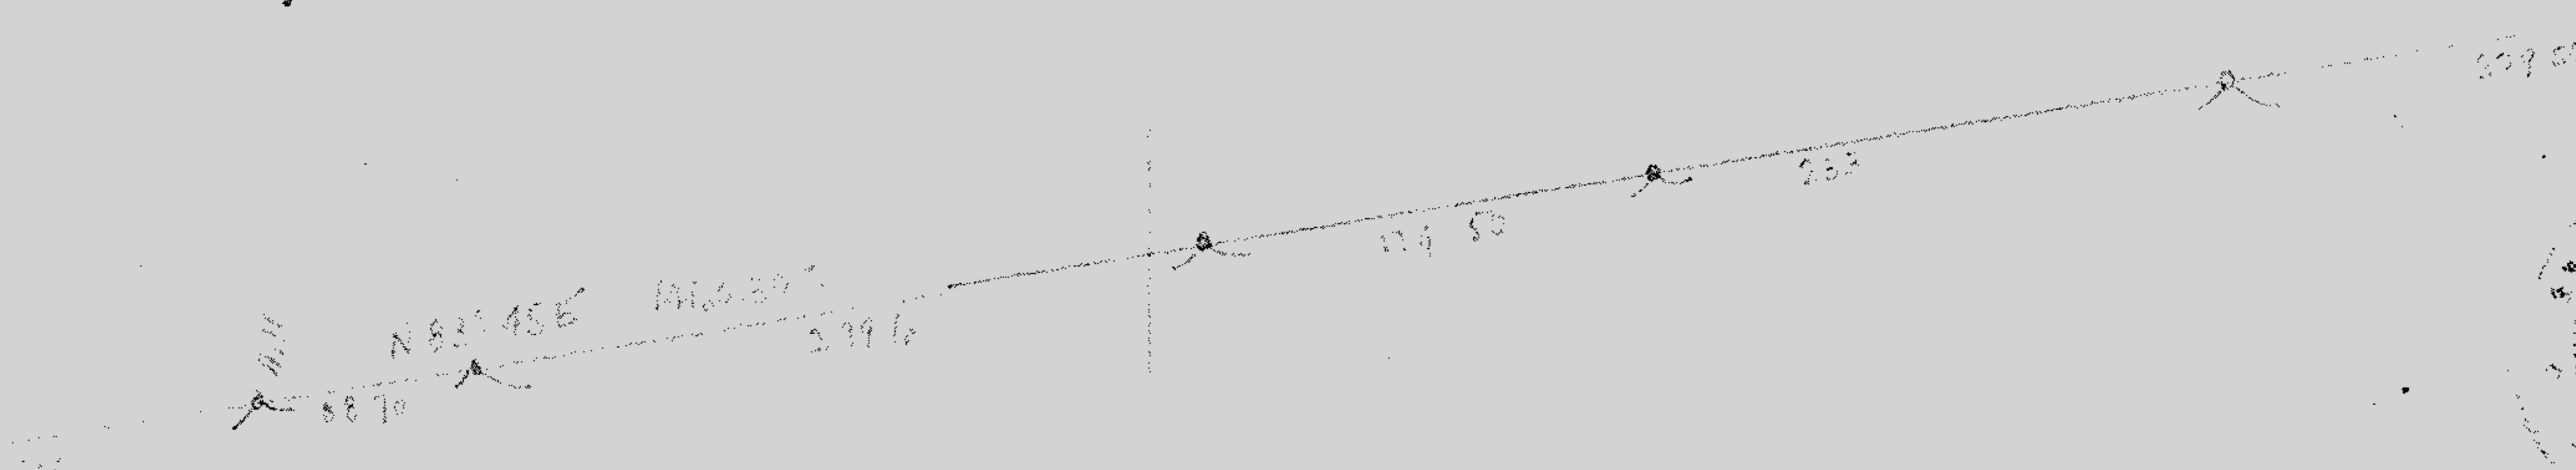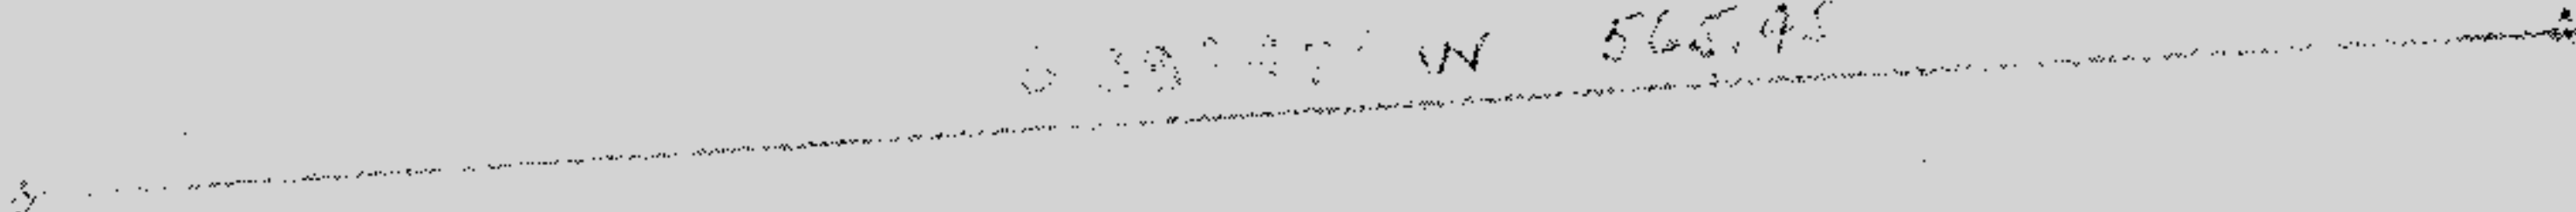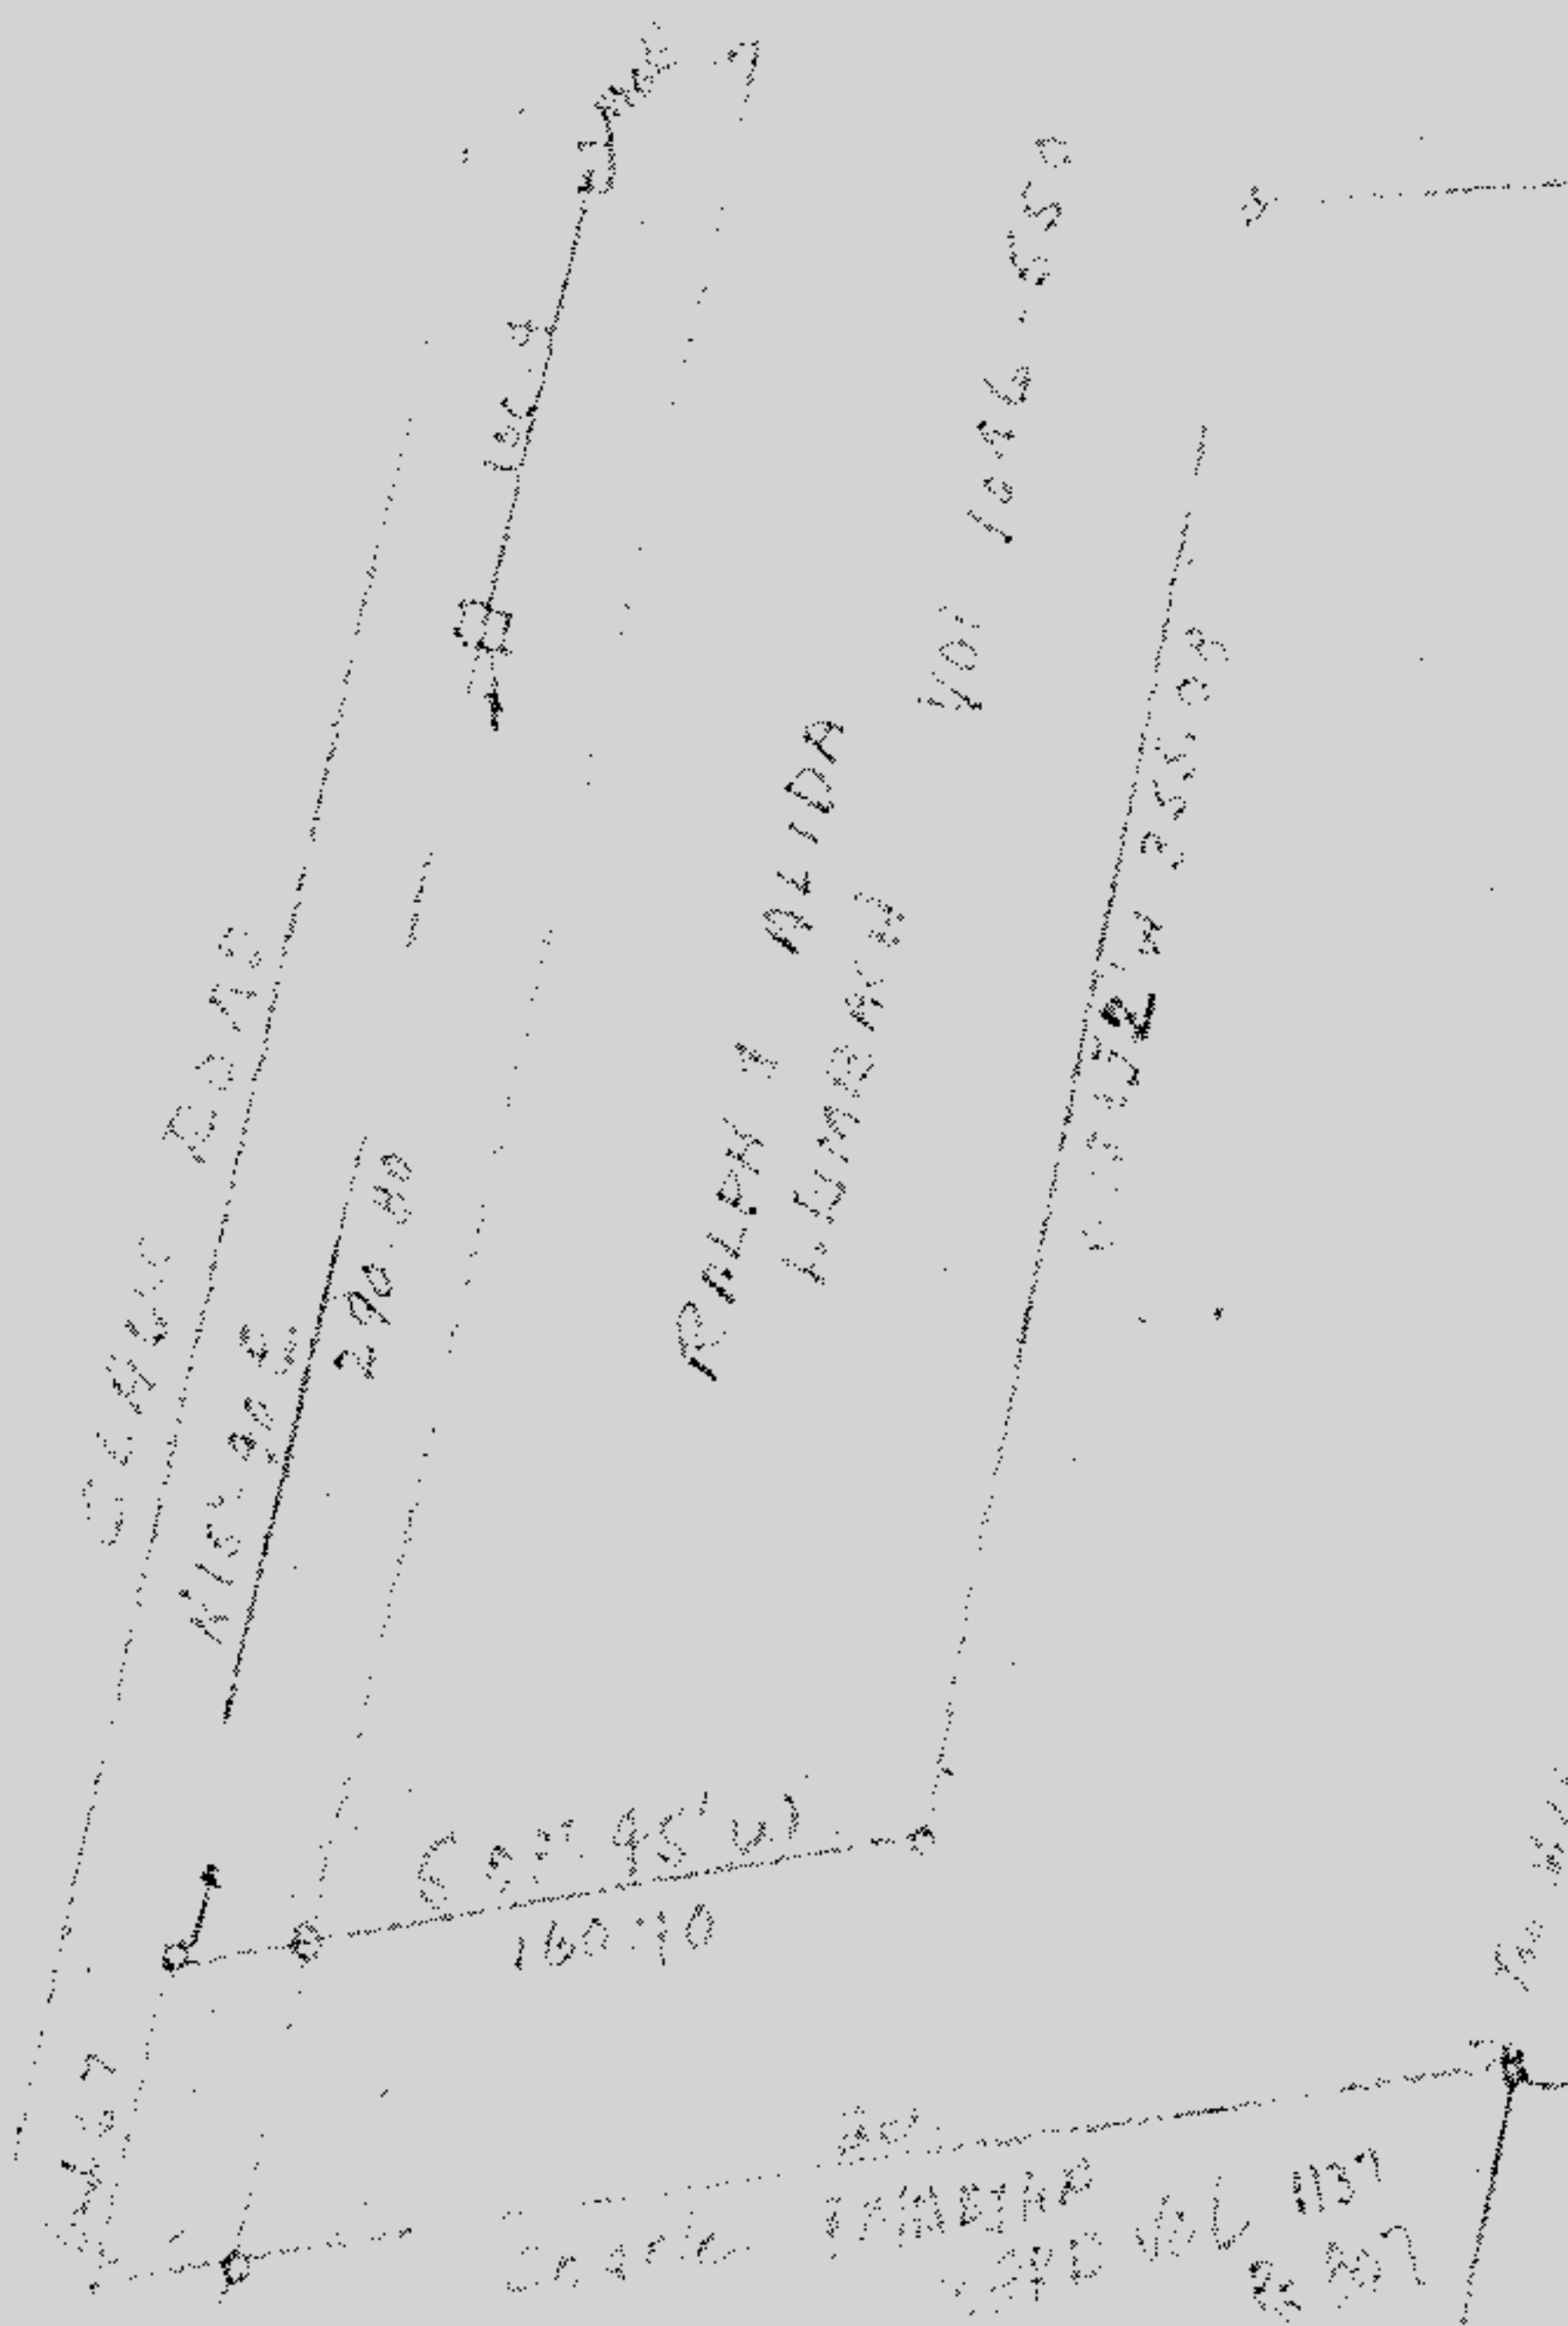

20/10/12

01-00-027

01-00-027