


# GRAPHIC SCALE



( IN FEET )  
1 inch = 60 ft.

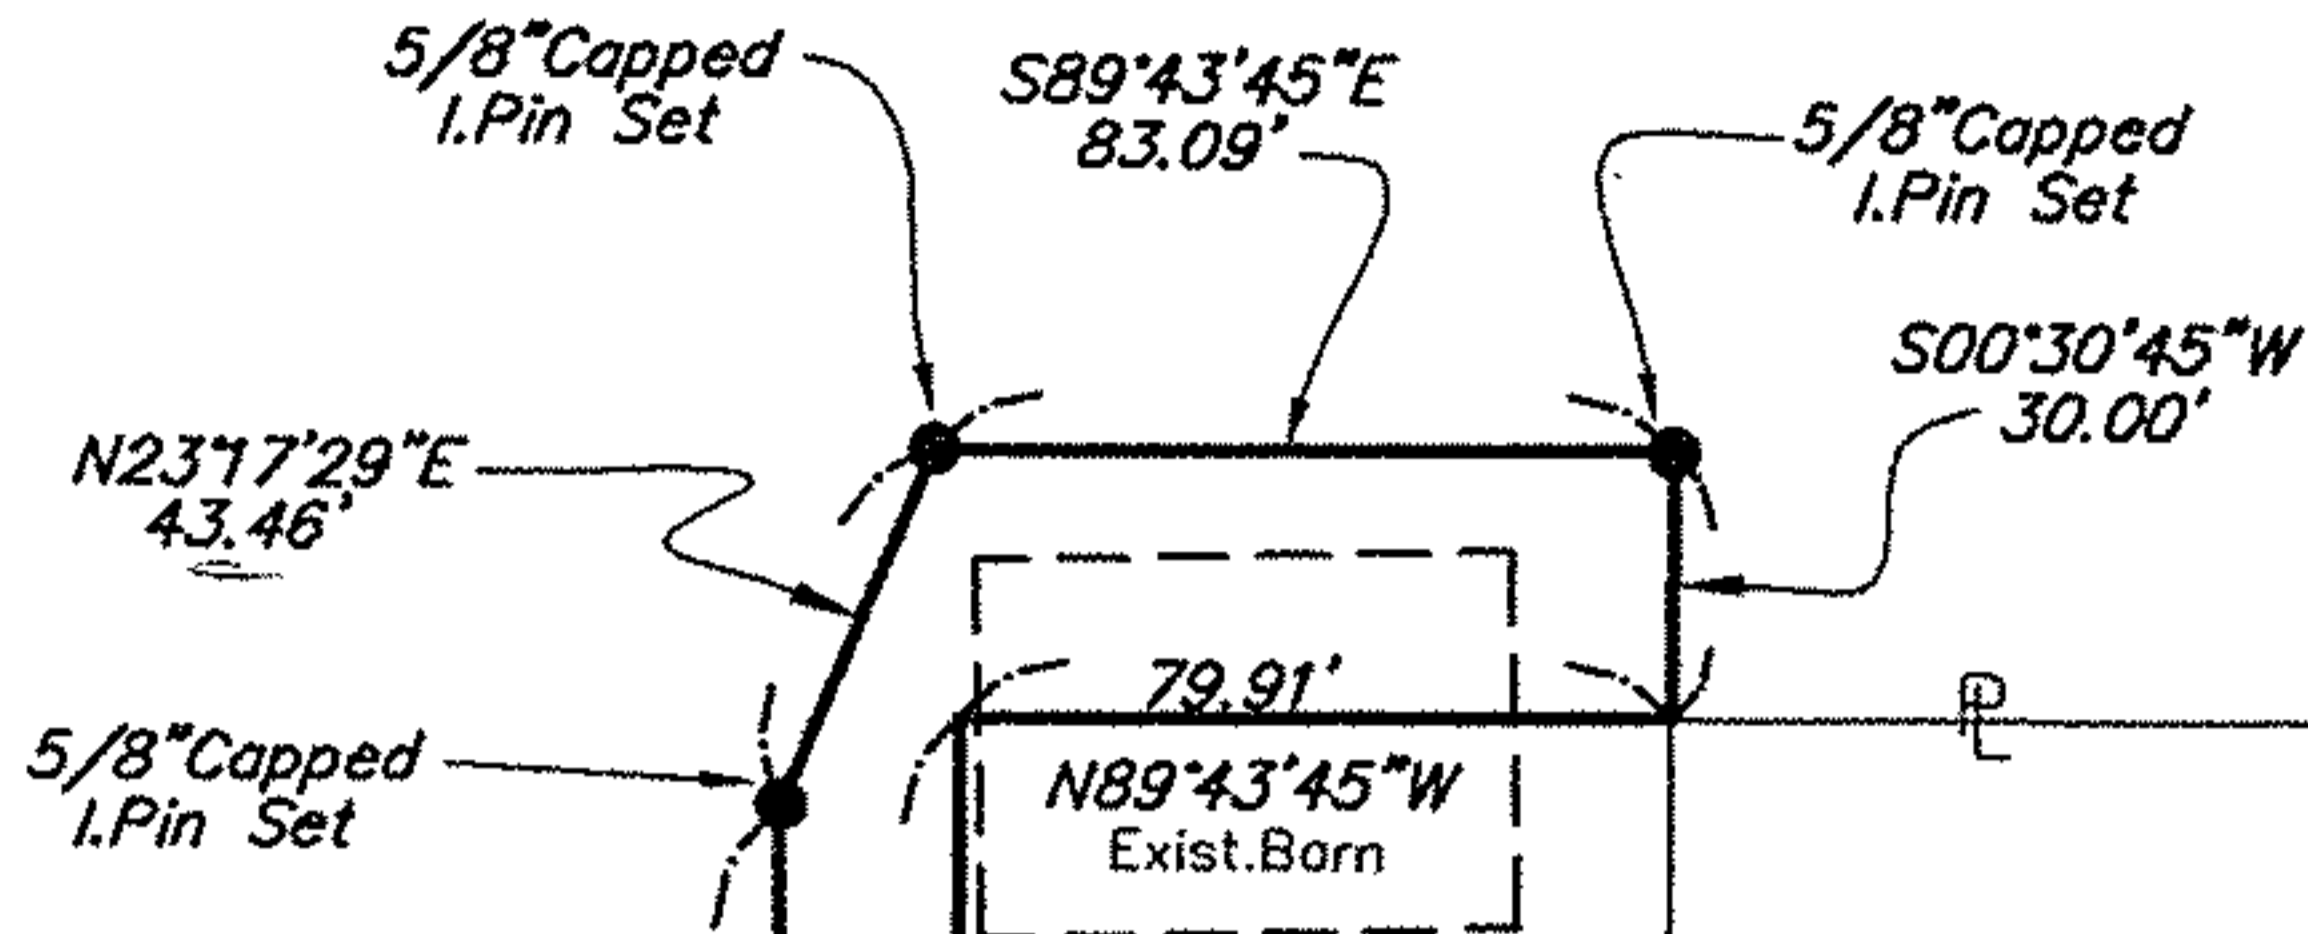

CITY OF AVON  
ZONING BOARD OF  
APPEALS  
FOR WEY PROPERTY  
GRANTED ON:  
AUGUST 4th, 2004

DALE A. & ANITA M. WEY  
0400026108013  
V.1143 P.679

COONEY, RAYMOND J.  
0400026108014  
Vol.1108, Pg.230

LOTH, MARLENE J.  
0400026108015  
Vol.843, Pg.444

Ex.1-Sty.Brick  
House, #32580

0.1988 Acres


Nagel Road 60'

Schwartz Road 60'

P.O.B.  
0.1988 Ac

P.P.O.B.  
0.1988 Ac

DATE: 10-6-04  
SCALE: HOR. 1"=60'  
VERT. \_\_\_\_\_  
FILENAME: sketch for legal.dwg  
DRAWN: G.S.V.

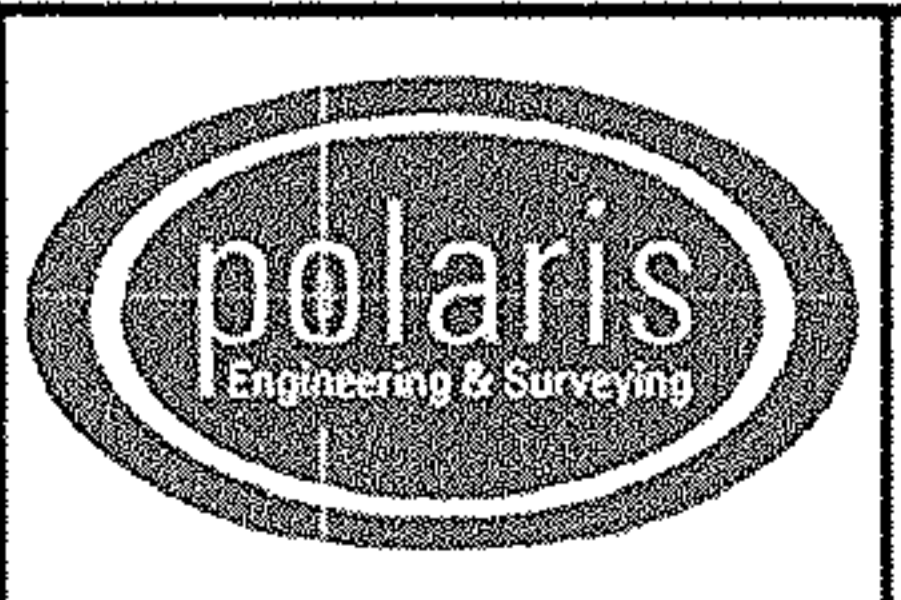

POLARIS ENGINEERING & SURVEYING, INC.  
34600 CHARDON ROAD - SUITE D  
WILLOUGHBY HILLS, OHIO 44094  
(440) 944-4433 (440) 944-3722 (Fax)  
www.polaris-es.com

SKETCH TO ACCOMPANY LEGAL DESCRIPTION	
CONTRACT No. 03516	
SHEET	OF
1	1