

# LOT SPLIT AND CONSOLIDATION FOR DAVE SWIERS

CITY OF VERMILION, COUNTY OF  
LORAIN, STATE OF OHIO  
BEING PART OF ORIGINAL  
BROWNHELM TOWNSHIP LOT NO. 46,  
SUBLT NOS. 4, 5, AND 6 IN THE  
BACON ALLOTMENT AS RECORDED  
IN VOLUME 19, PAGE 10A OF  
LORAIN COUNTY MAP RECORDS.



SCALE: 1" = 60'



THE PURPOSE OF THIS PLAT IS TO  
SPLIT SUBLT NO. 5 INTO  
PARCELS AA AND BB AND TO  
COMBINE PARCEL AA WITH SUBLT  
NO. 4 AND PARCEL BB WITH  
SUBLT NO. 6 TO FORM PARCELS A  
AND B RESPECTIVELY.

DISTANCES ARE IN FEET AND  
DECIMALS. BEARINGS ARE BASED  
ON AN ASSUMED MERIDIAN AND ARE  
TO BE USED FOR ANGLE  
CALCULATIONS ONLY.


*10-17-2000*  
*Vincent C. McGervey*

VINCENT C. MCGERVEY &  
ASSOCIATES, INC.  
REGISTERED SURVEYOR NO.  
42892643 JOSEPH STREET  
AVON, OHIO 44011  
PHONE: 440-937-5353  
FAX: 440-937-9252



OCTOBER, 2000.

§ 3

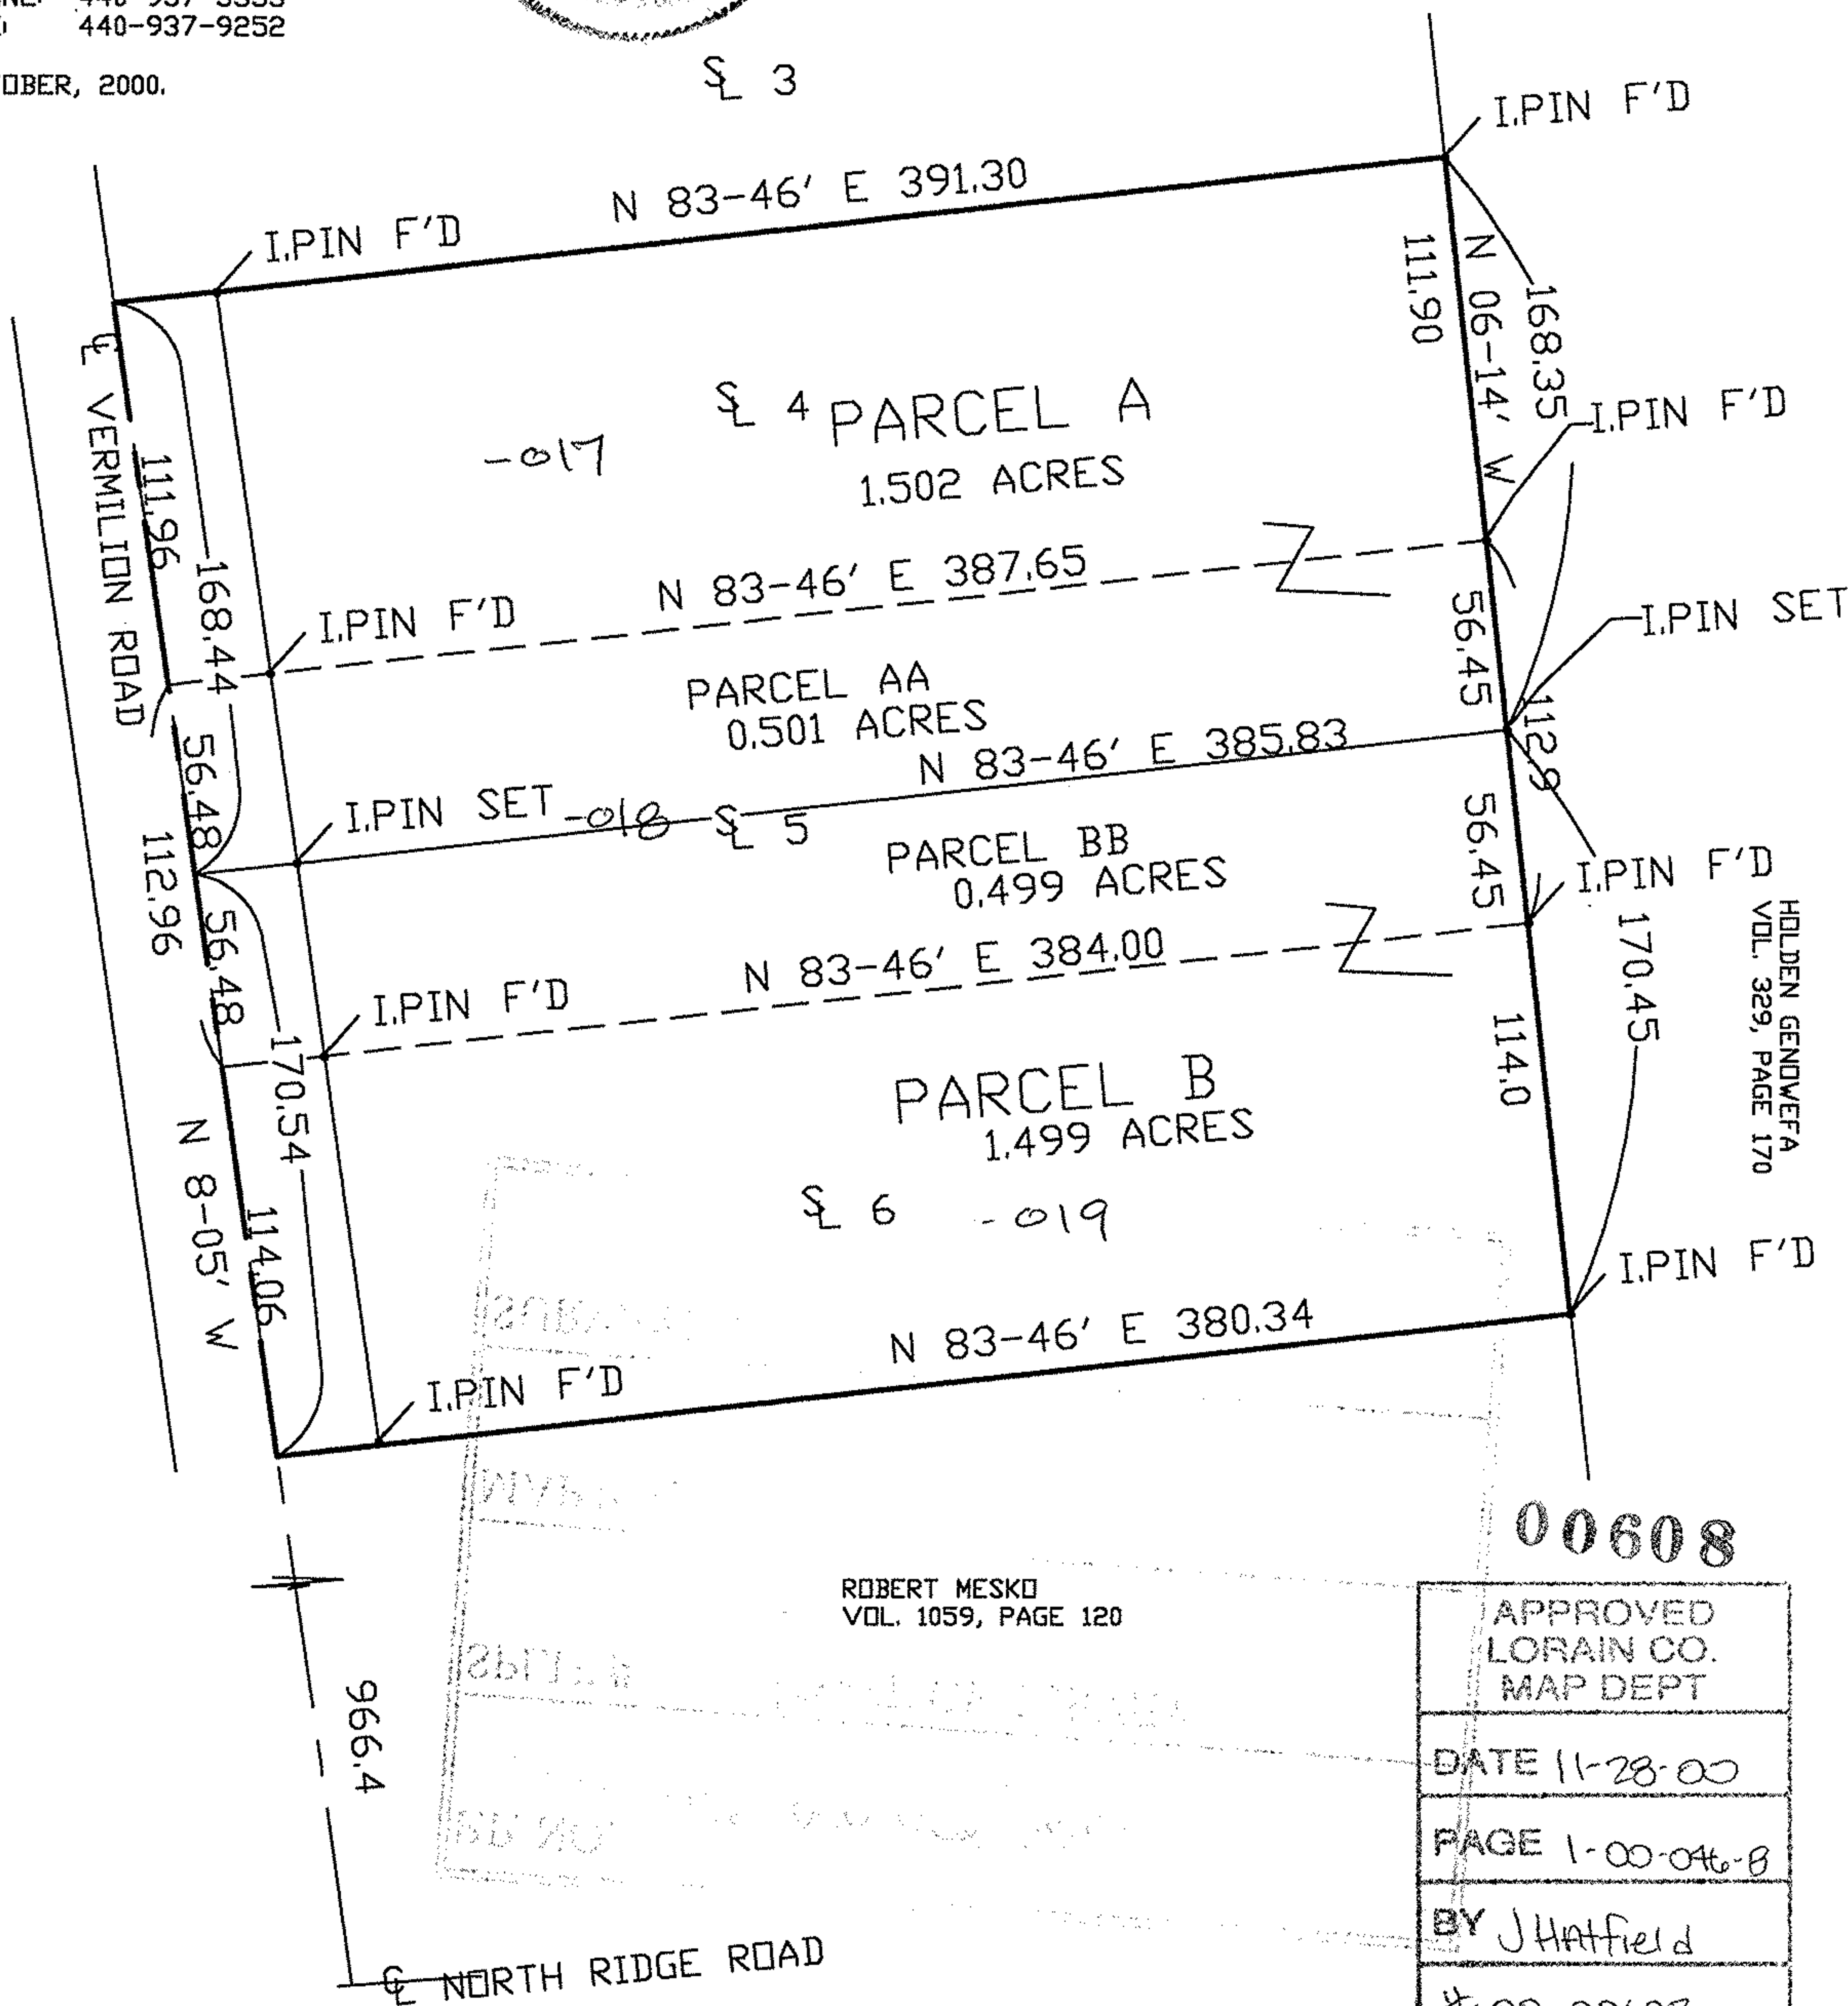

ROBERT MESKO  
VOL. 1059, PAGE 120

APPROVED LORAIN CO. MAP DEPT
DATE 11-28-00
PAGE 1-00-046-B
BY J Hatfield
# 00-00608