


#18042
 APPROVED
 LORAIN CO.
 MAP DEPT.
 DATE 8-2-88
 PAGE 1-I
 BY [Signature]
 VOID AFTER #18042

01-00-016-000-017




Map of survey Part of O.L. 66 Brownhelm Twp. Lorain Co. Ohio Scale 1" = 200'
 May 11, 1988 By Arnold F. Koepf Reg. Surveyor No. 4306

01-00-016-000-018

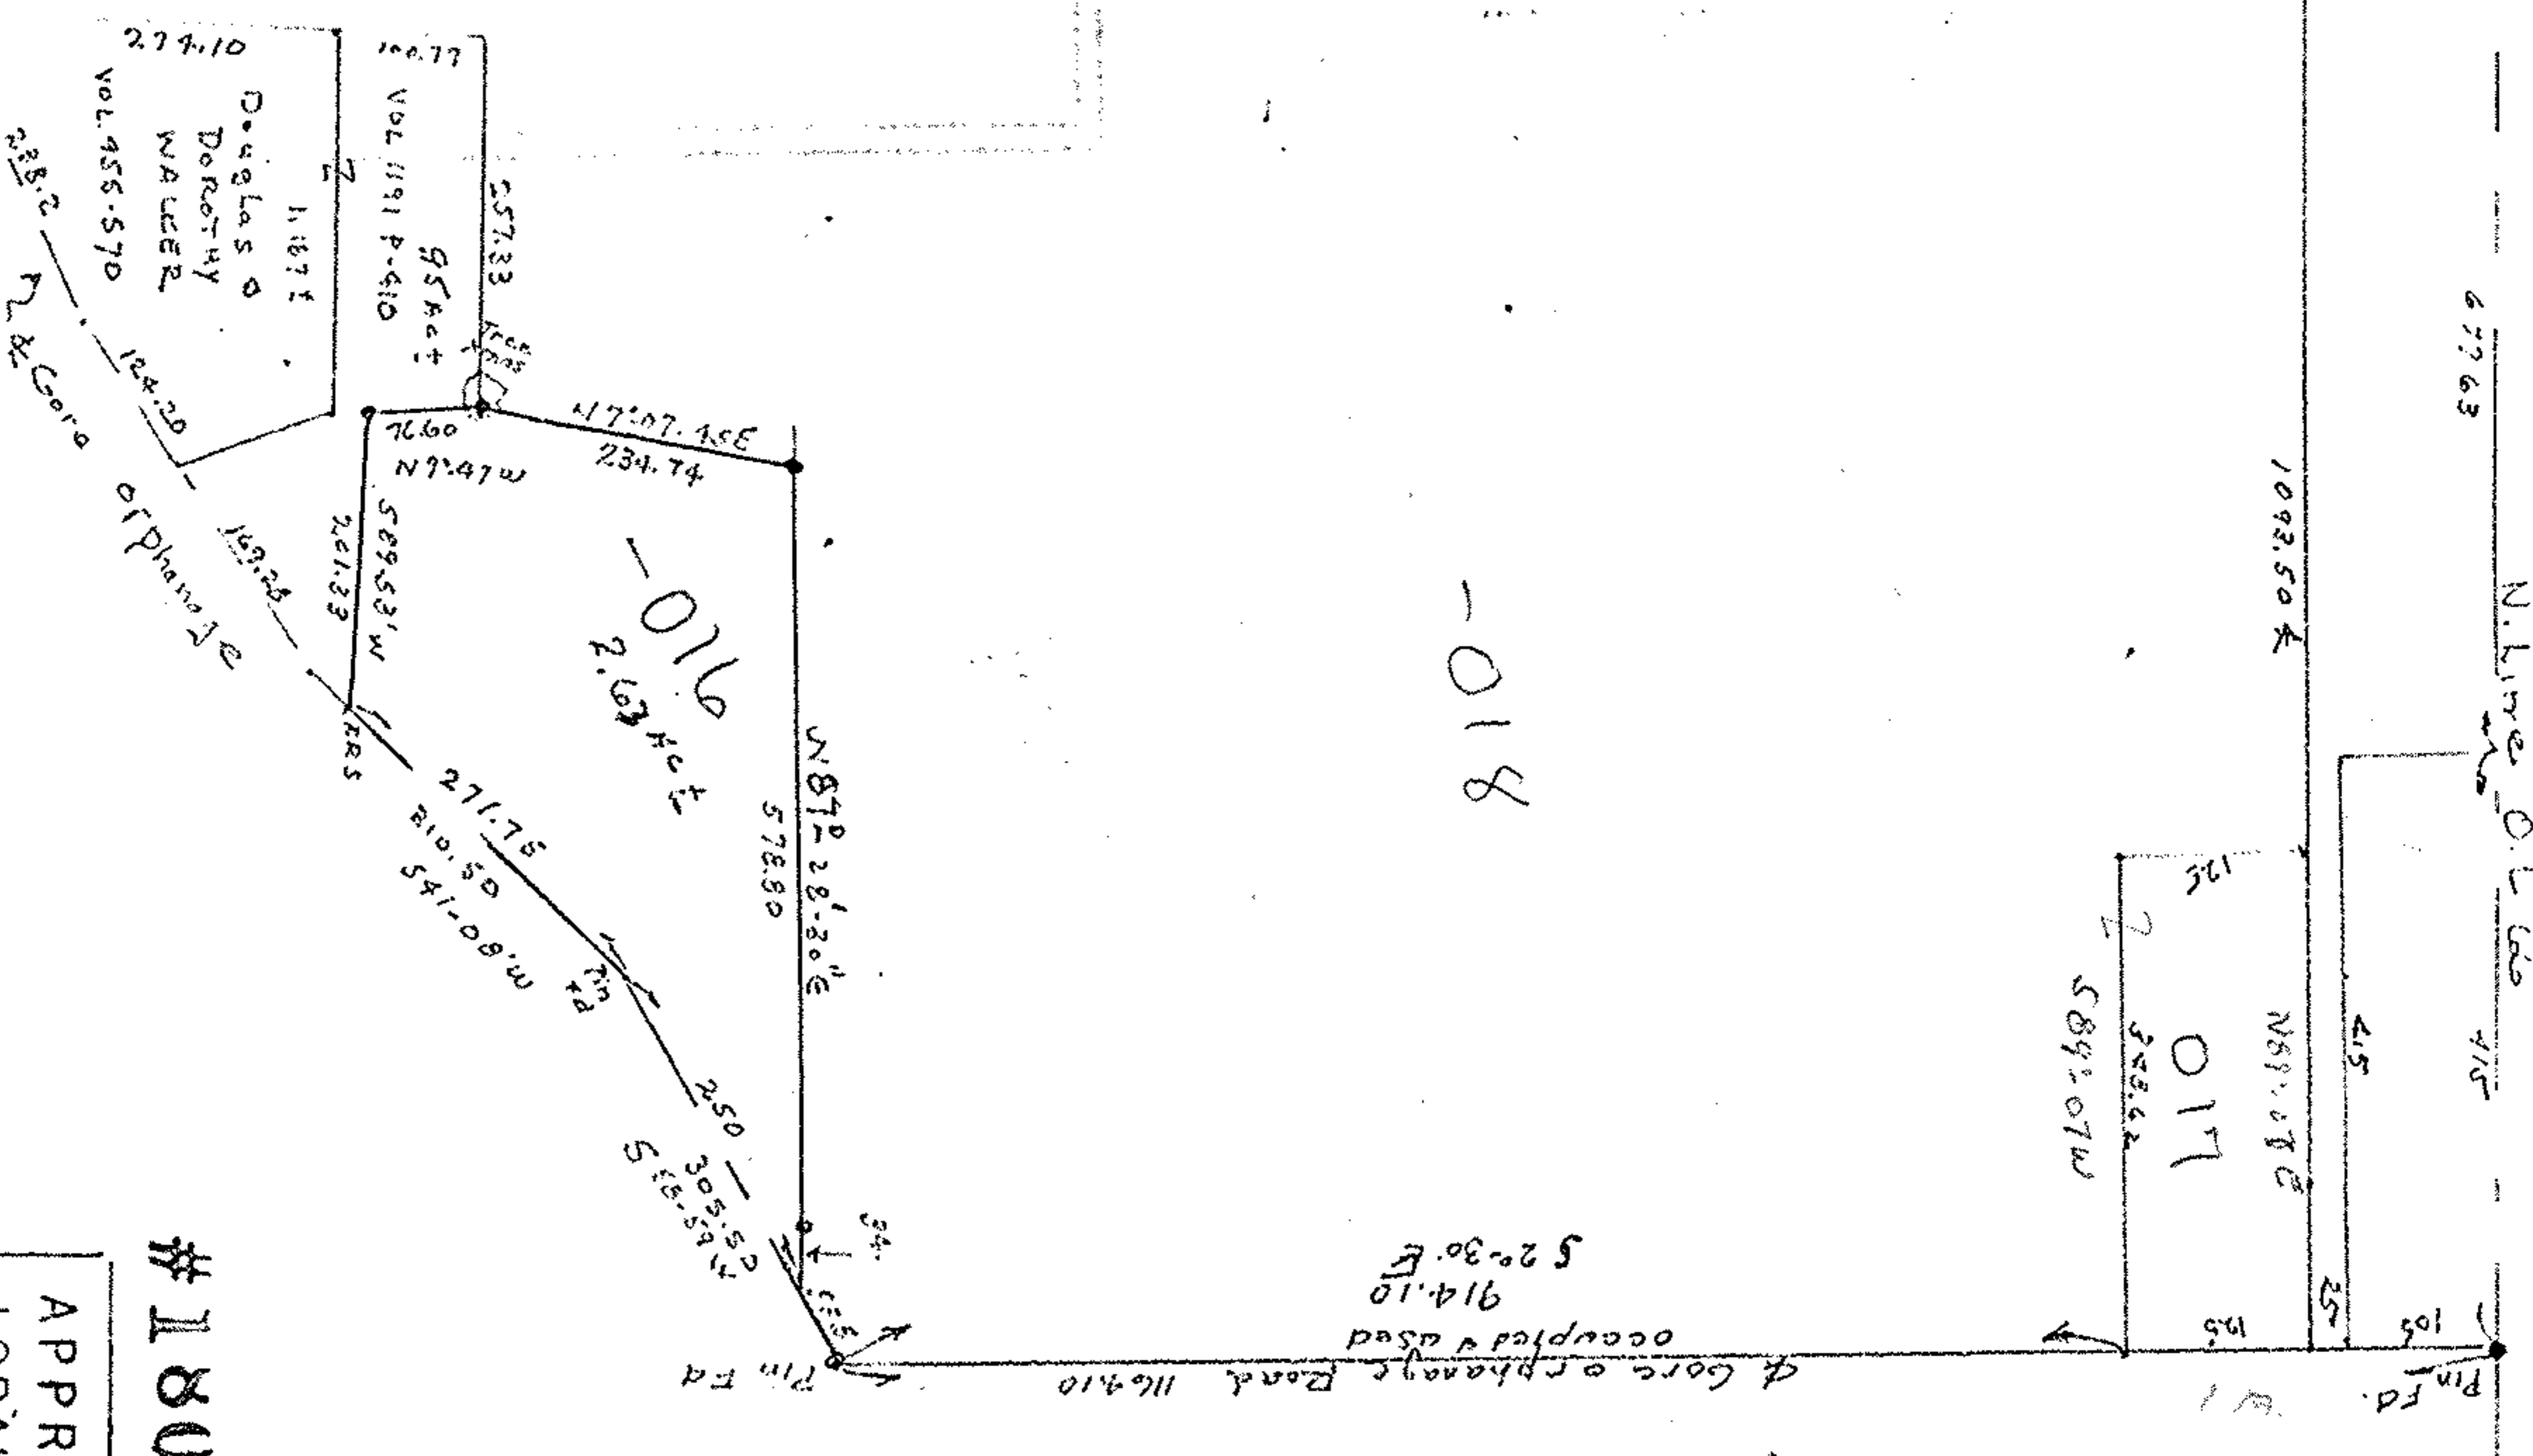

#18042
 APPROVED
 LORAIN CO.
 MAP DEPT.
 DATE 8-2-88
 PAGE 1-I
 BY [Signature]
 VOID AFTER #18042

#18042
 APPROVED
 LORAIN CO.
 MAP DEPT.
 DATE 8-2-88
 PAGE 1-I
 BY [Signature]
 VOID AFTER #18042

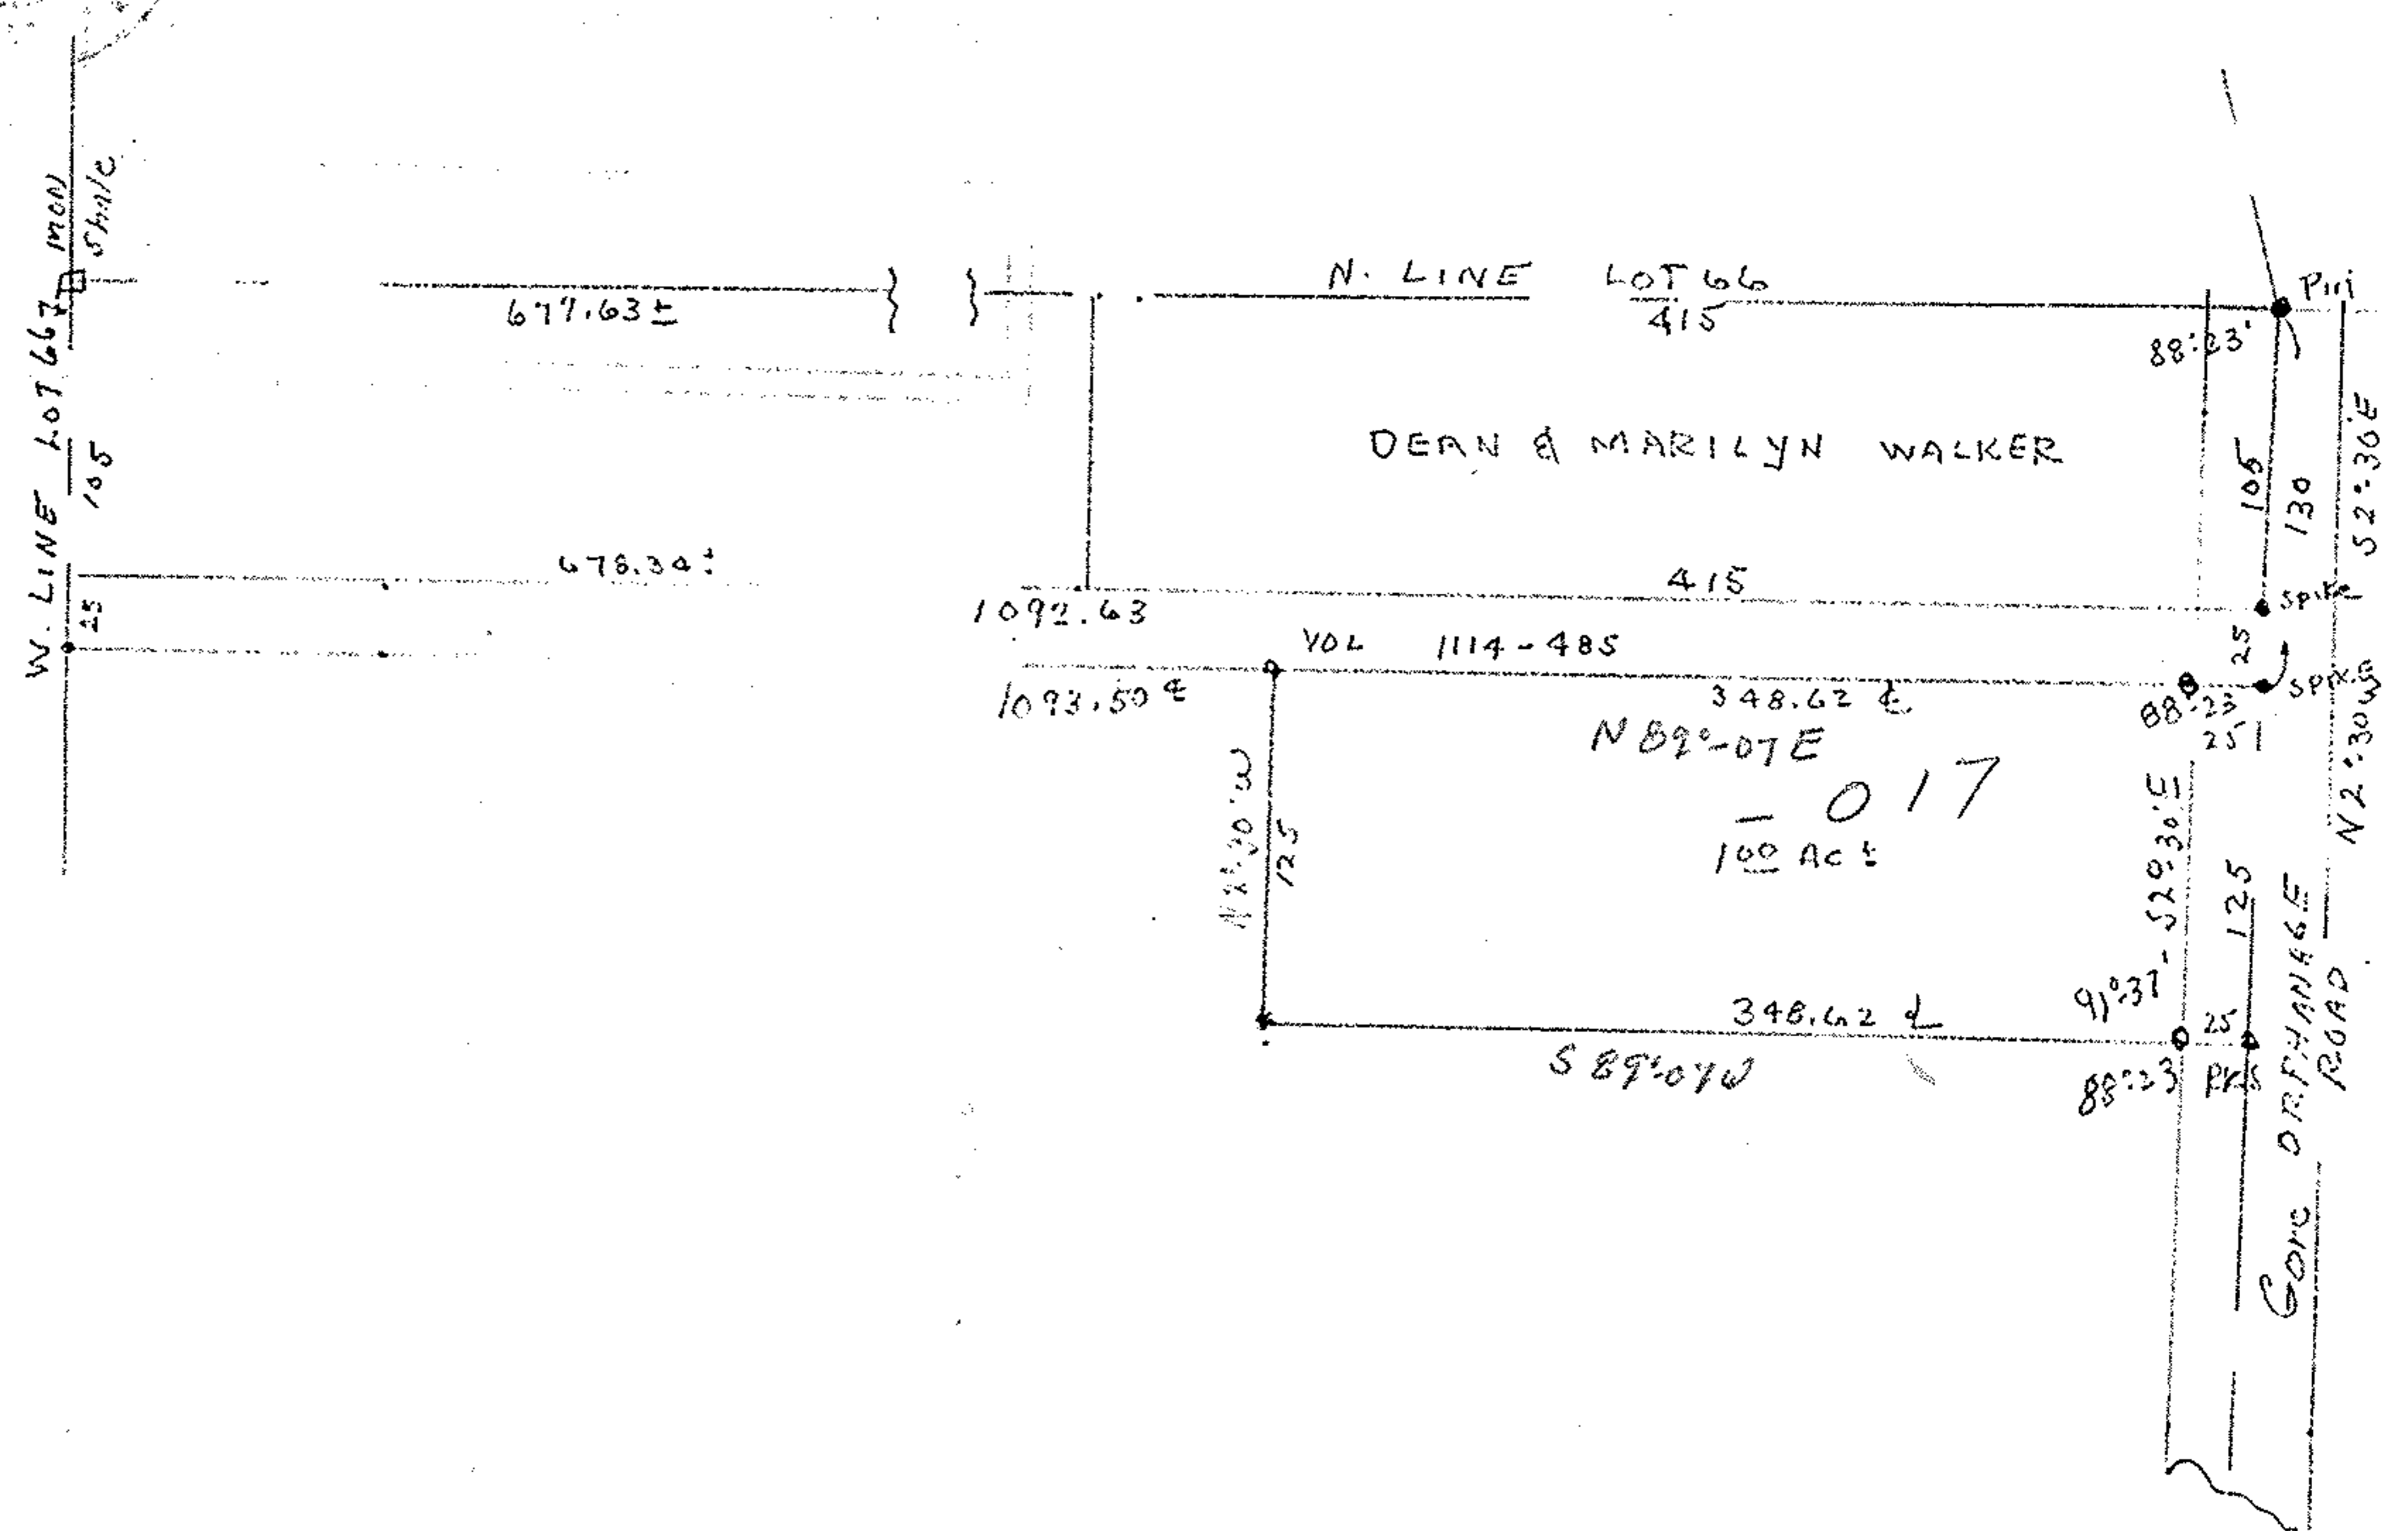

01-00-016-000-017