

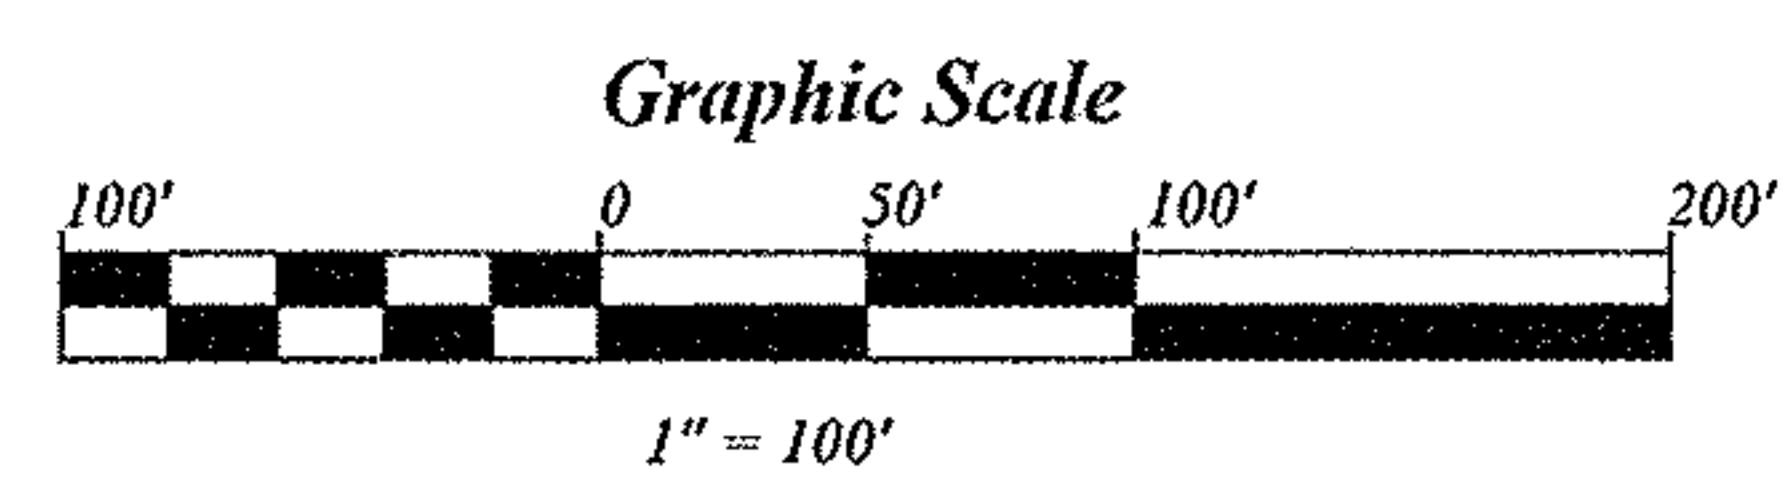


01-00-016-000-004,005,072  
 #1015 pg. # 1-K

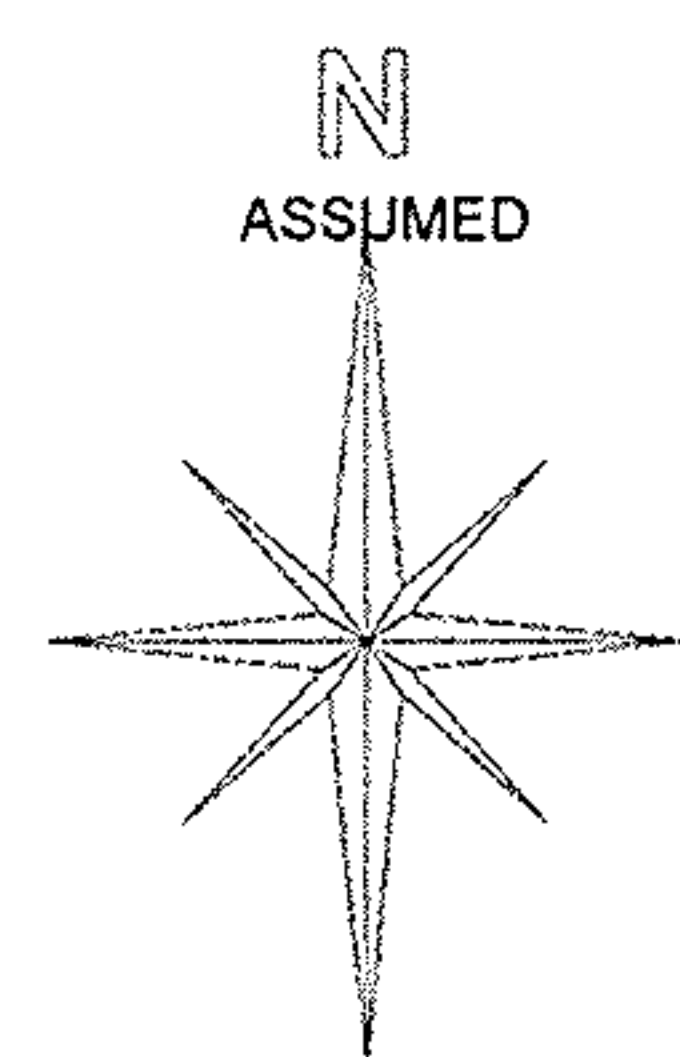

- LEGEND:
- IRON PIPE FOUND
  - ▲ RAILROAD SPIKE FOUND
  - 1/2"x30" IRON BAR SET

 

*Earl H. Hunter*  
 March 29, 02

PREPARED BY:  
 EARL H. HUNTER, P.S.  
 14511 S.R. 113  
 WAKEMAN, OHIO 44889  
 (419) 541-0807

PLAT OF A LOT SPLIT SURVEY FOR  
**MARION HALL**  
 AND  
**SYLVIA HALL**  
 9234 VERMILION ROAD  
 ORIGINAL LOT NO. 76  
 BROWNHELM TOWNSHIP  
 LORAIN COUNTY, OHIO

3/28/02  
 1-K  
 J Hatfield  
 # 02-01015