

LOT SPLITS FROM P.P.N. NO'S. 2-01-003-168-028 and 2-01-003-168-029
 CITY OF LORAIN, OHIO


SHEET 2 OF 2

AUGUST 21, 1987

Norman R. Hura, Registered Surveyor

HOGANS THIRD ADDITION VOL. 3 Page 31

2-01-003-168-027

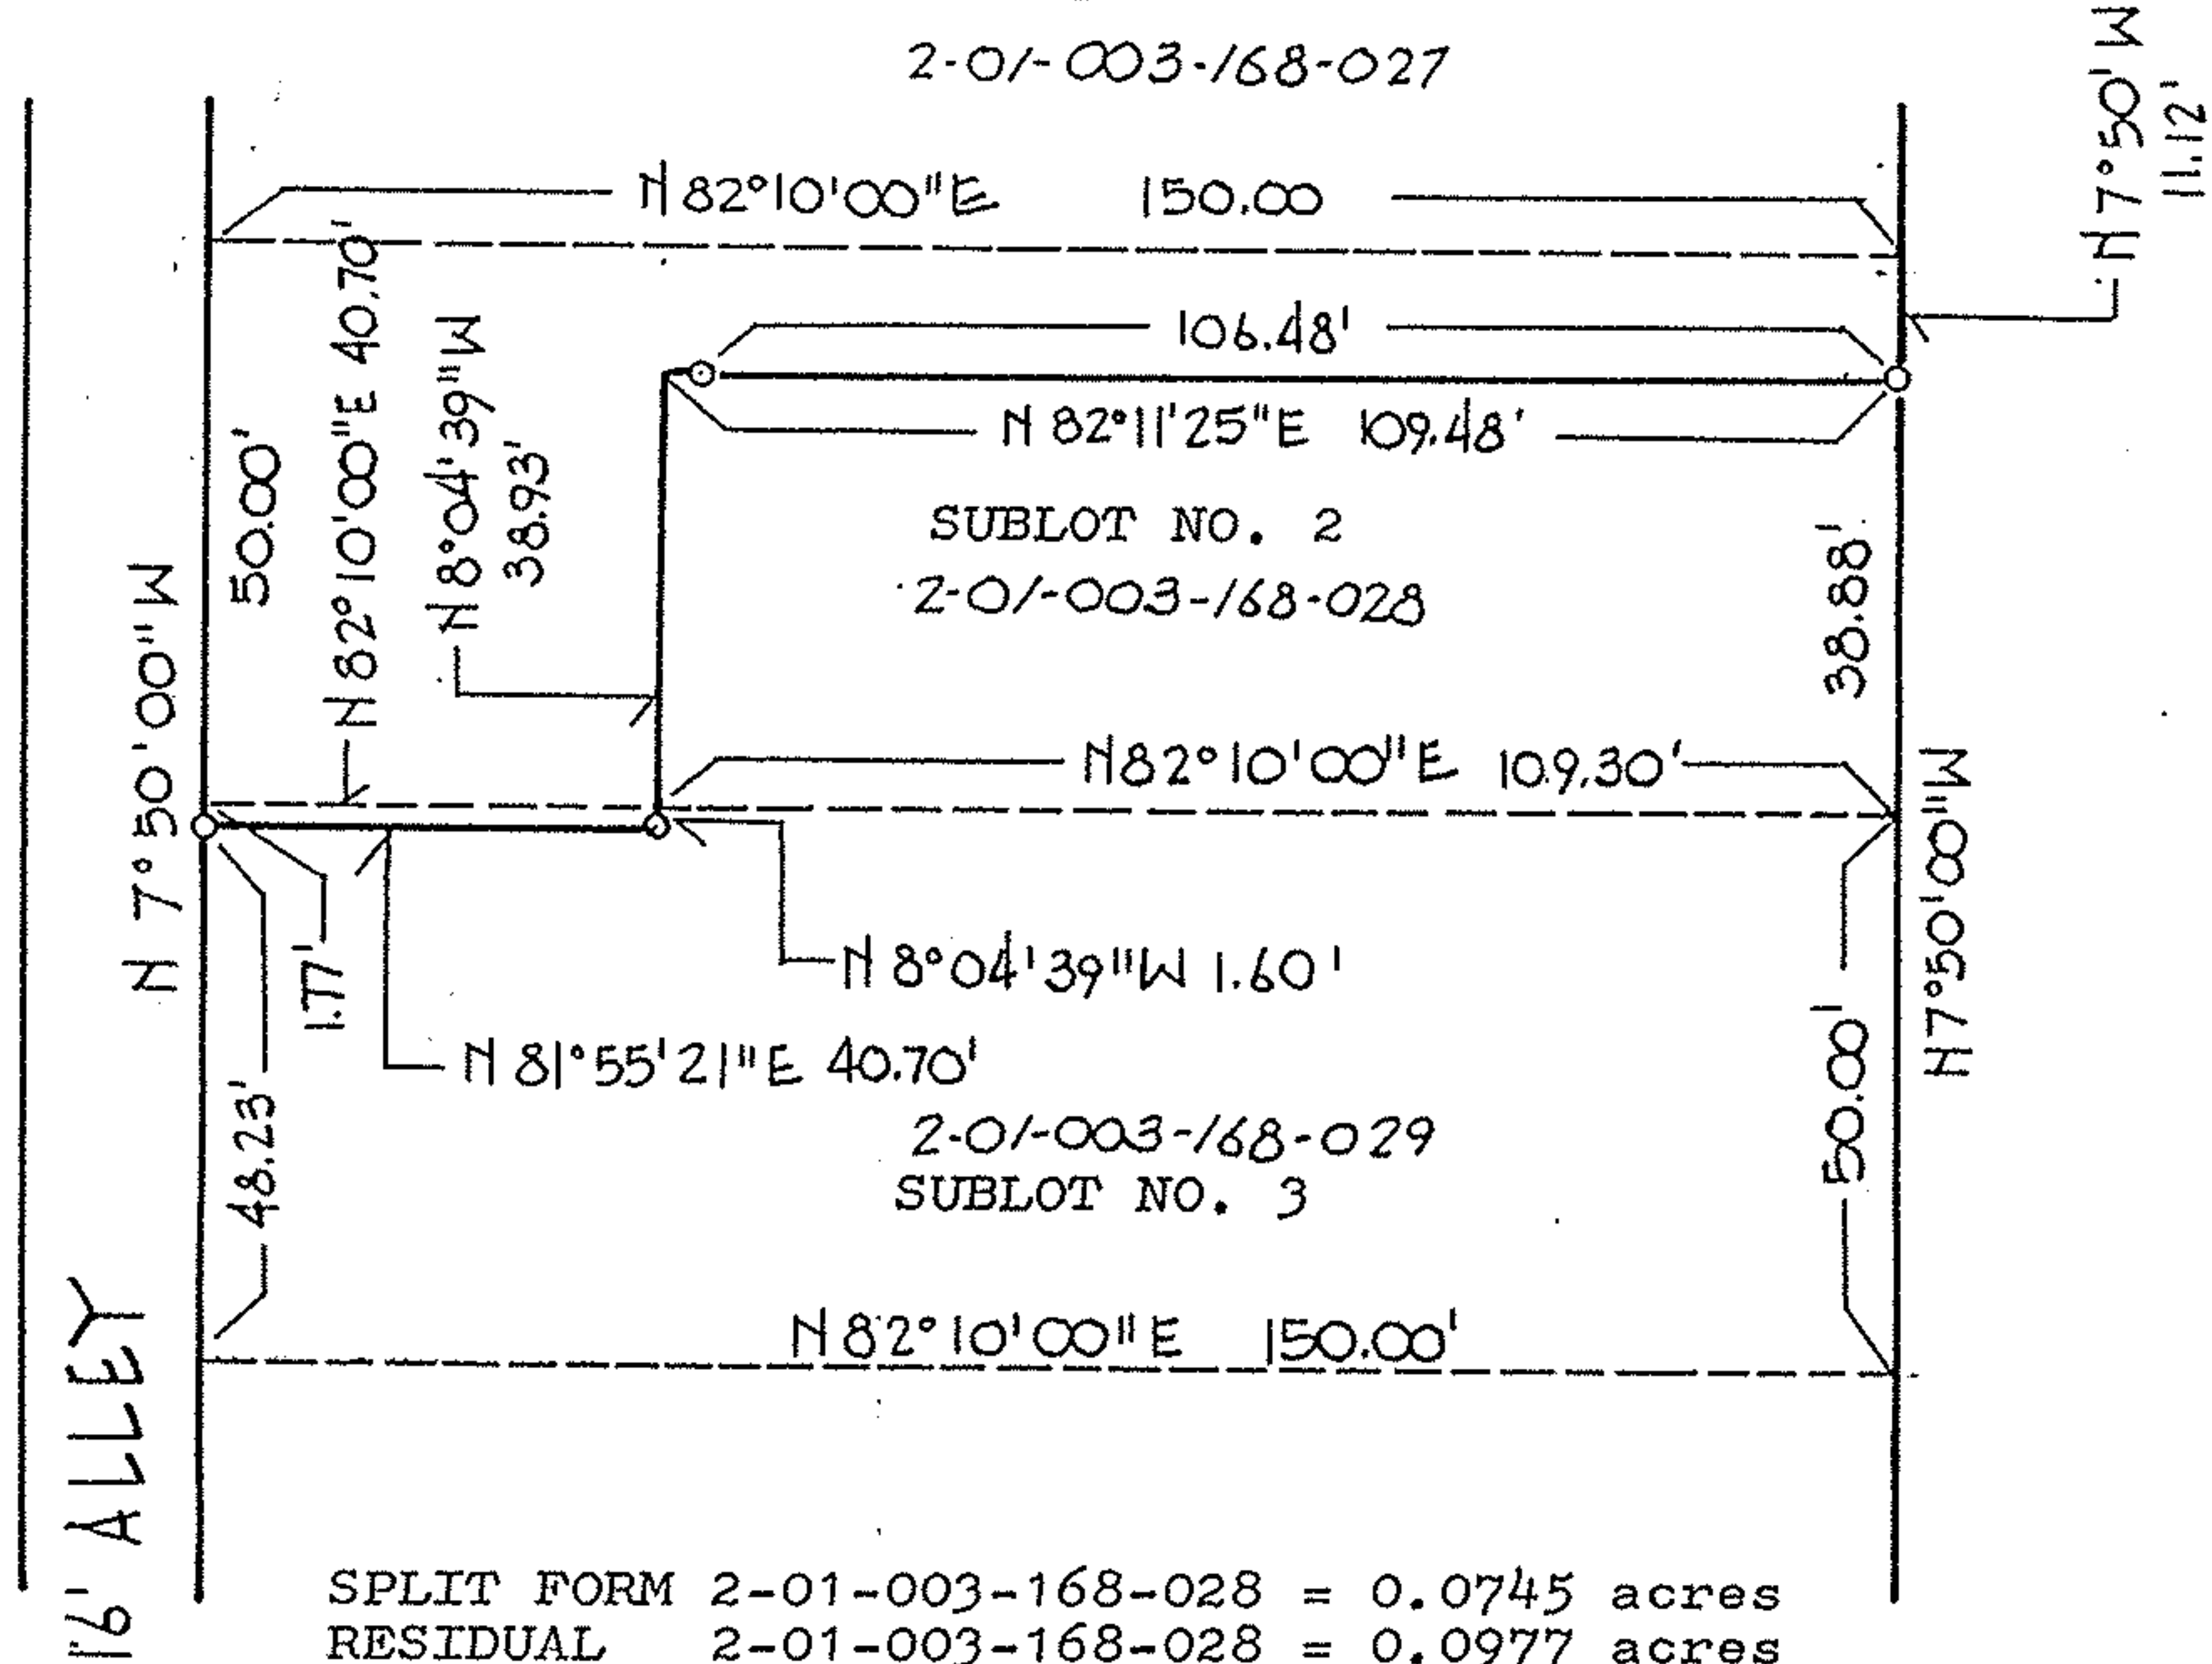

2-01-003-168-111

16' ALLEY

BROADWAY

SPLIT FORM 2-01-003-168-028 = 0.0745 acres
 RESIDUAL 2-01-003-168-028 = 0.0977 acres
 SPLIT FROM 2-01-003-168-029 = 0.00158 acres
 RESIDUAL 2-01-003-168-029 = 0.1705 acres

APPROVED
 AS TO DESCRIPTION ONLY

Date 8-9-87
 Per *Donald H. Kneidel*
 City of Lorain
 Engineering Dept.

APPROVED BY THE LORAIN CITY PLANNING
 COMMISSION. NO PLAT REQUIRED
Donald H. Kneidel
 SECRETARY LORAIN CITY PLANNING COMMISSION

