

C-00


3-00-053-A

03-00-053

108

# COLORADO AVE.

HENDERSON DRIVE - 80

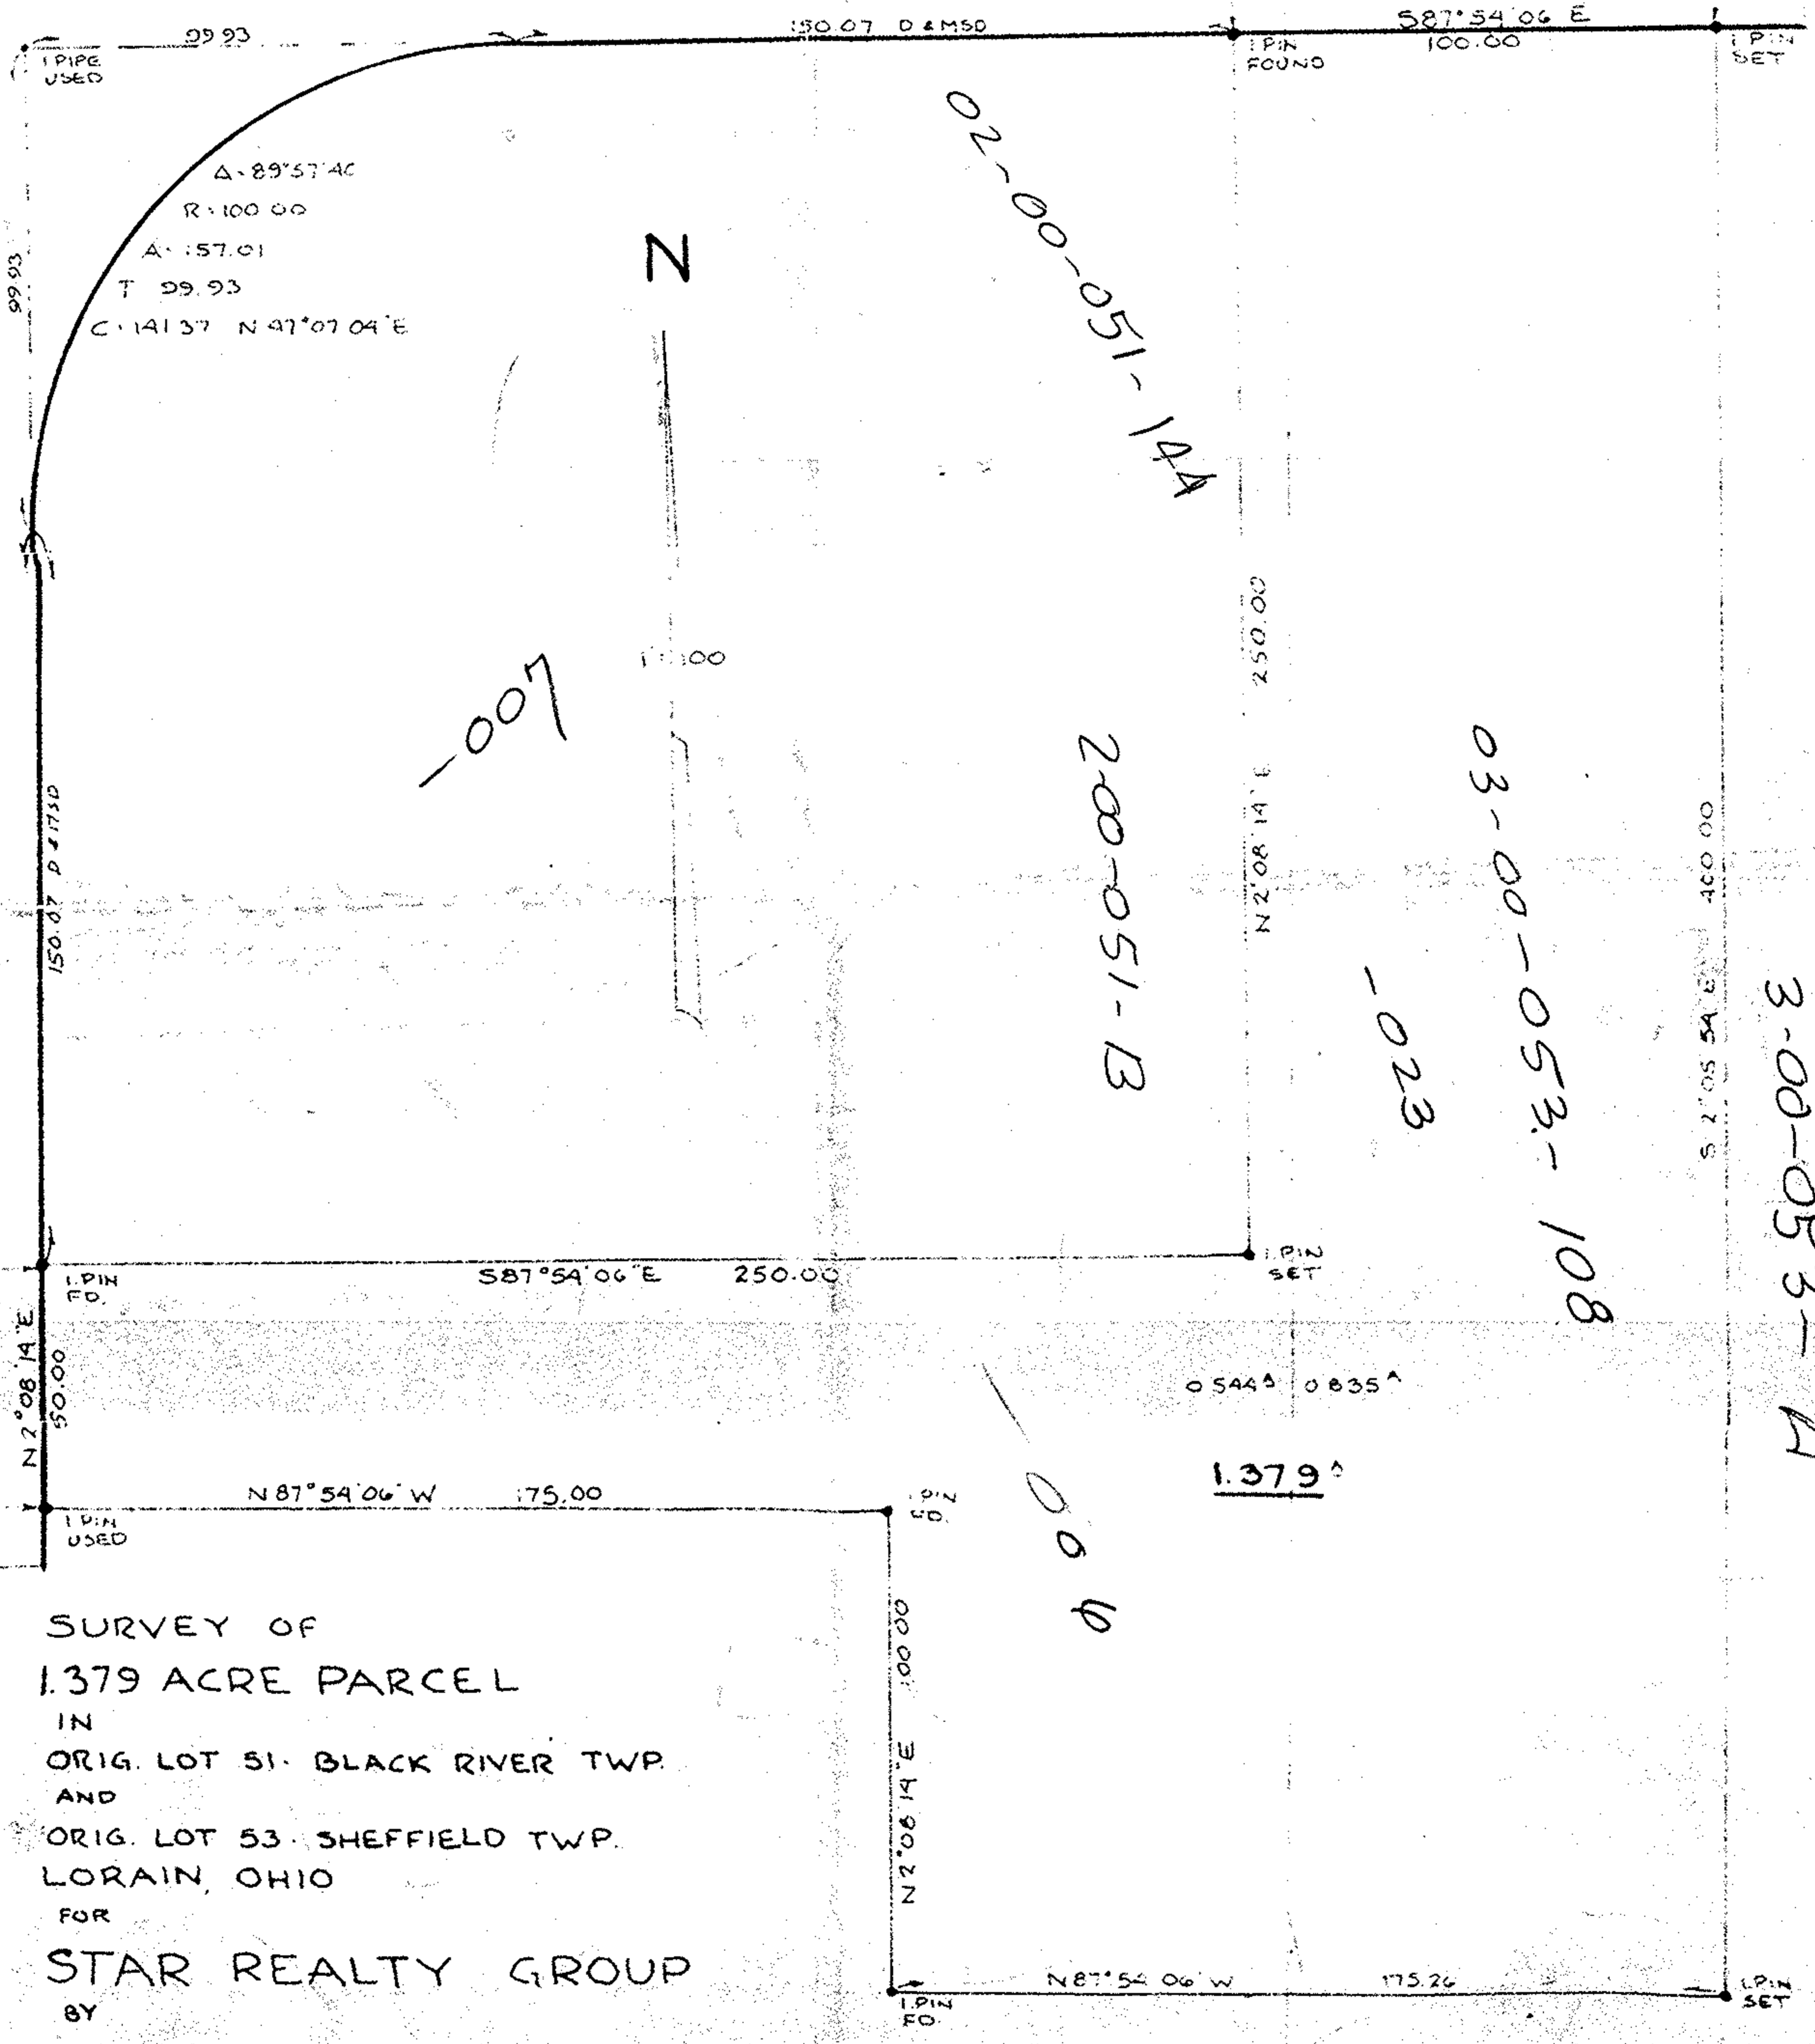

SURVEY OF  
 1.379 ACRE PARCEL  
 IN  
 ORIG. LOT 51, BLACK RIVER TWP.  
 AND  
 ORIG. LOT 53, SHEFFIELD TWP.  
 LORAIN, OHIO  
 FOR  
**STAR REALTY GROUP**  
 BY  
**THE HENRY G. REITZ ENG. CO**  
 4214 ROCKY RIVER DR. CLEVELAND, OHIO  
 BY *John D. Sayle* PRES.  
 SCALE 1" = 40'      FEB. 1974

BLACK RIVER  
 TOWNSHIP  
 (OL. 51)  
 SHEFFIELD  
 TOWNSHIP  
 (OL. 53)

2  
 51  
 53

02-00-051-14A  
 03-00-053-108

267