

SURVEY AND LOCATION

OF PART OF VILLAGE LOT N° 77

OF ORIGINAL TOWN PLAT

CHARLESTON

CITY OF LORAIN COUNTY OF LORAIN

STATE OF OHIO



MON. BOX

2nd ST 66'

21189
02-01-006-A

PREPARED FOR:
JAMES S. PAROBK
763 BROADWAY
LORAIN, OH

DATE: FEB 1992
SCALE: 1" = 40'

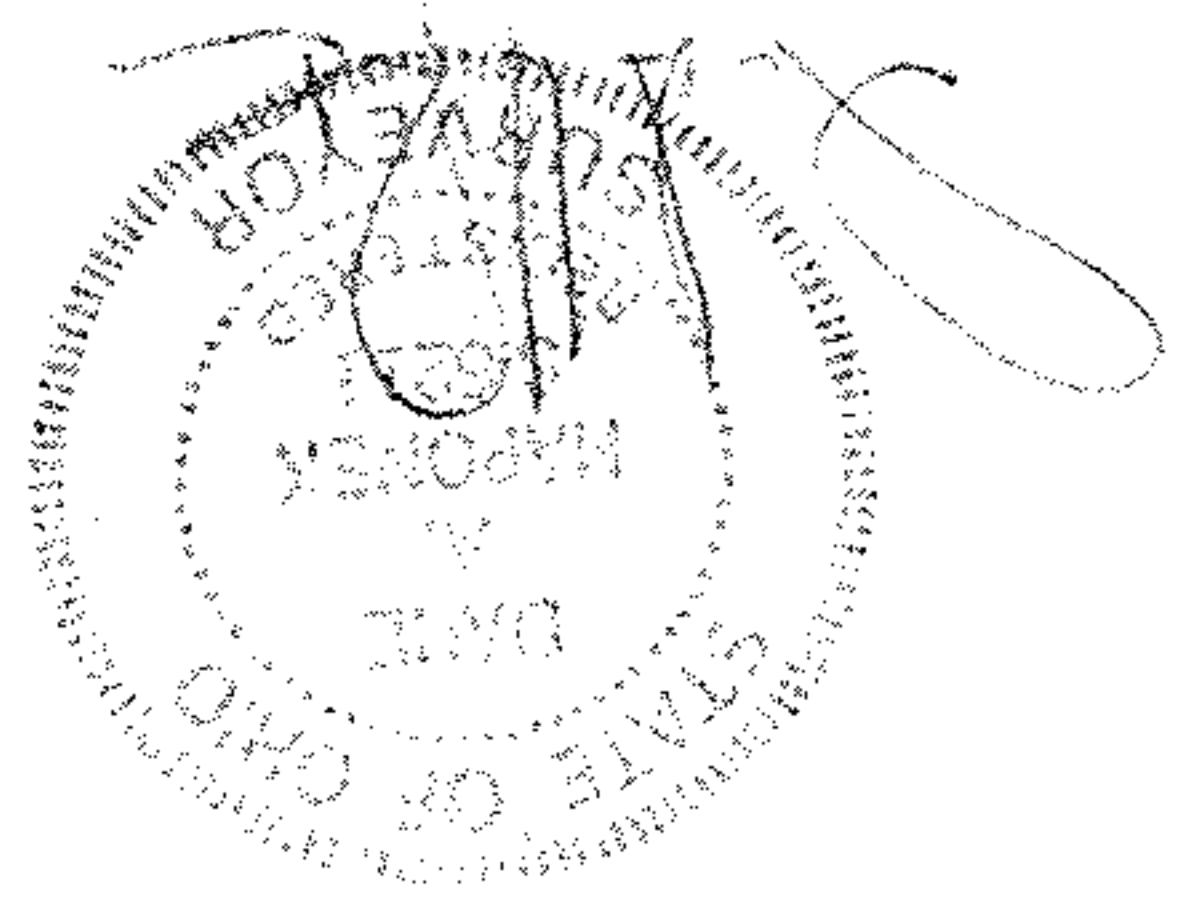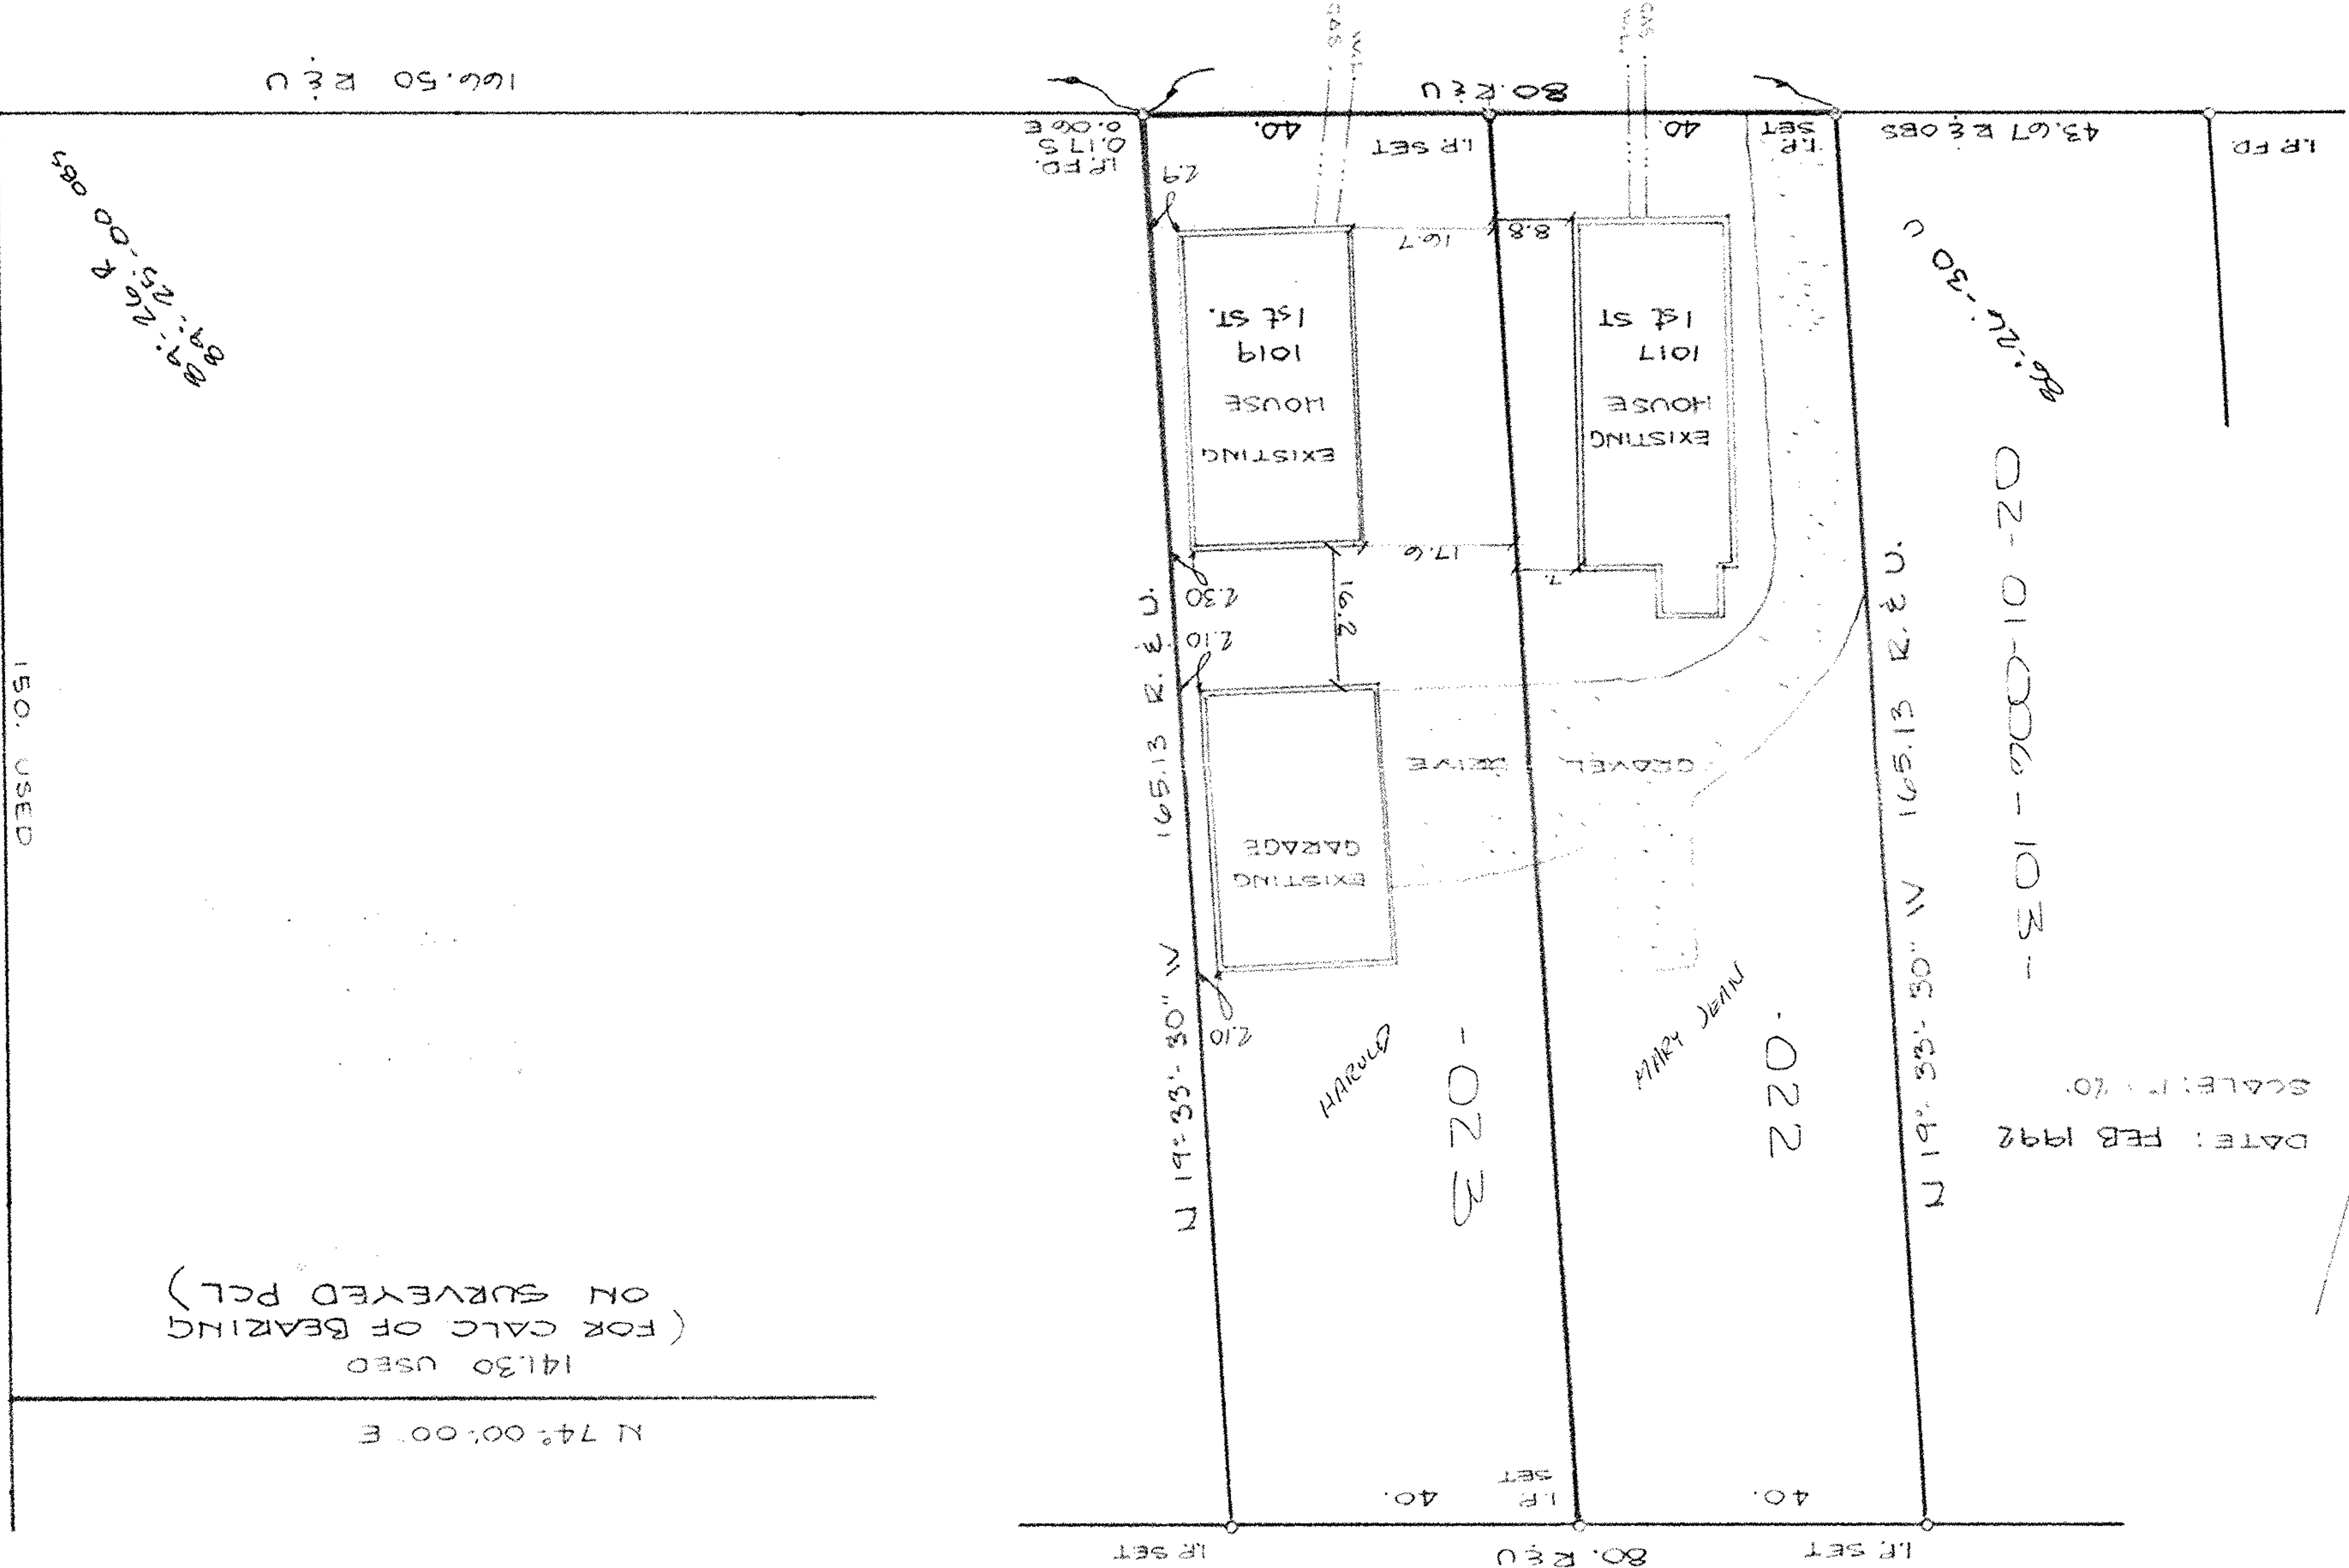

APPROVED

AS TO DESCRIPTION ONLY

Date: 12/28/92

Per: [Signature]

APPROVED BY THE LORAIN CITY PLANNING

COMMISSION. NO PLAT REQUIRED.

12-28-92

SECRETARY LORAIN CITY PLANNING COMMISSION

87-05

1st ST 66'

N 74° 00' 00" E

02-01-006-103-023