

PROPERTY INSPECTION

This is NOT a boundary survey map. It should NOT be used for the construction of any improvements to the subject premises.


CLC 69253 KS-24834

SUBLOT PART OF LOT 68

SUBDIVISION WORTH S. STREATOR TRUSTEE'S SUB PY. 5 P. II

OTHER

055
058
2-01-006-135-055
#18264A

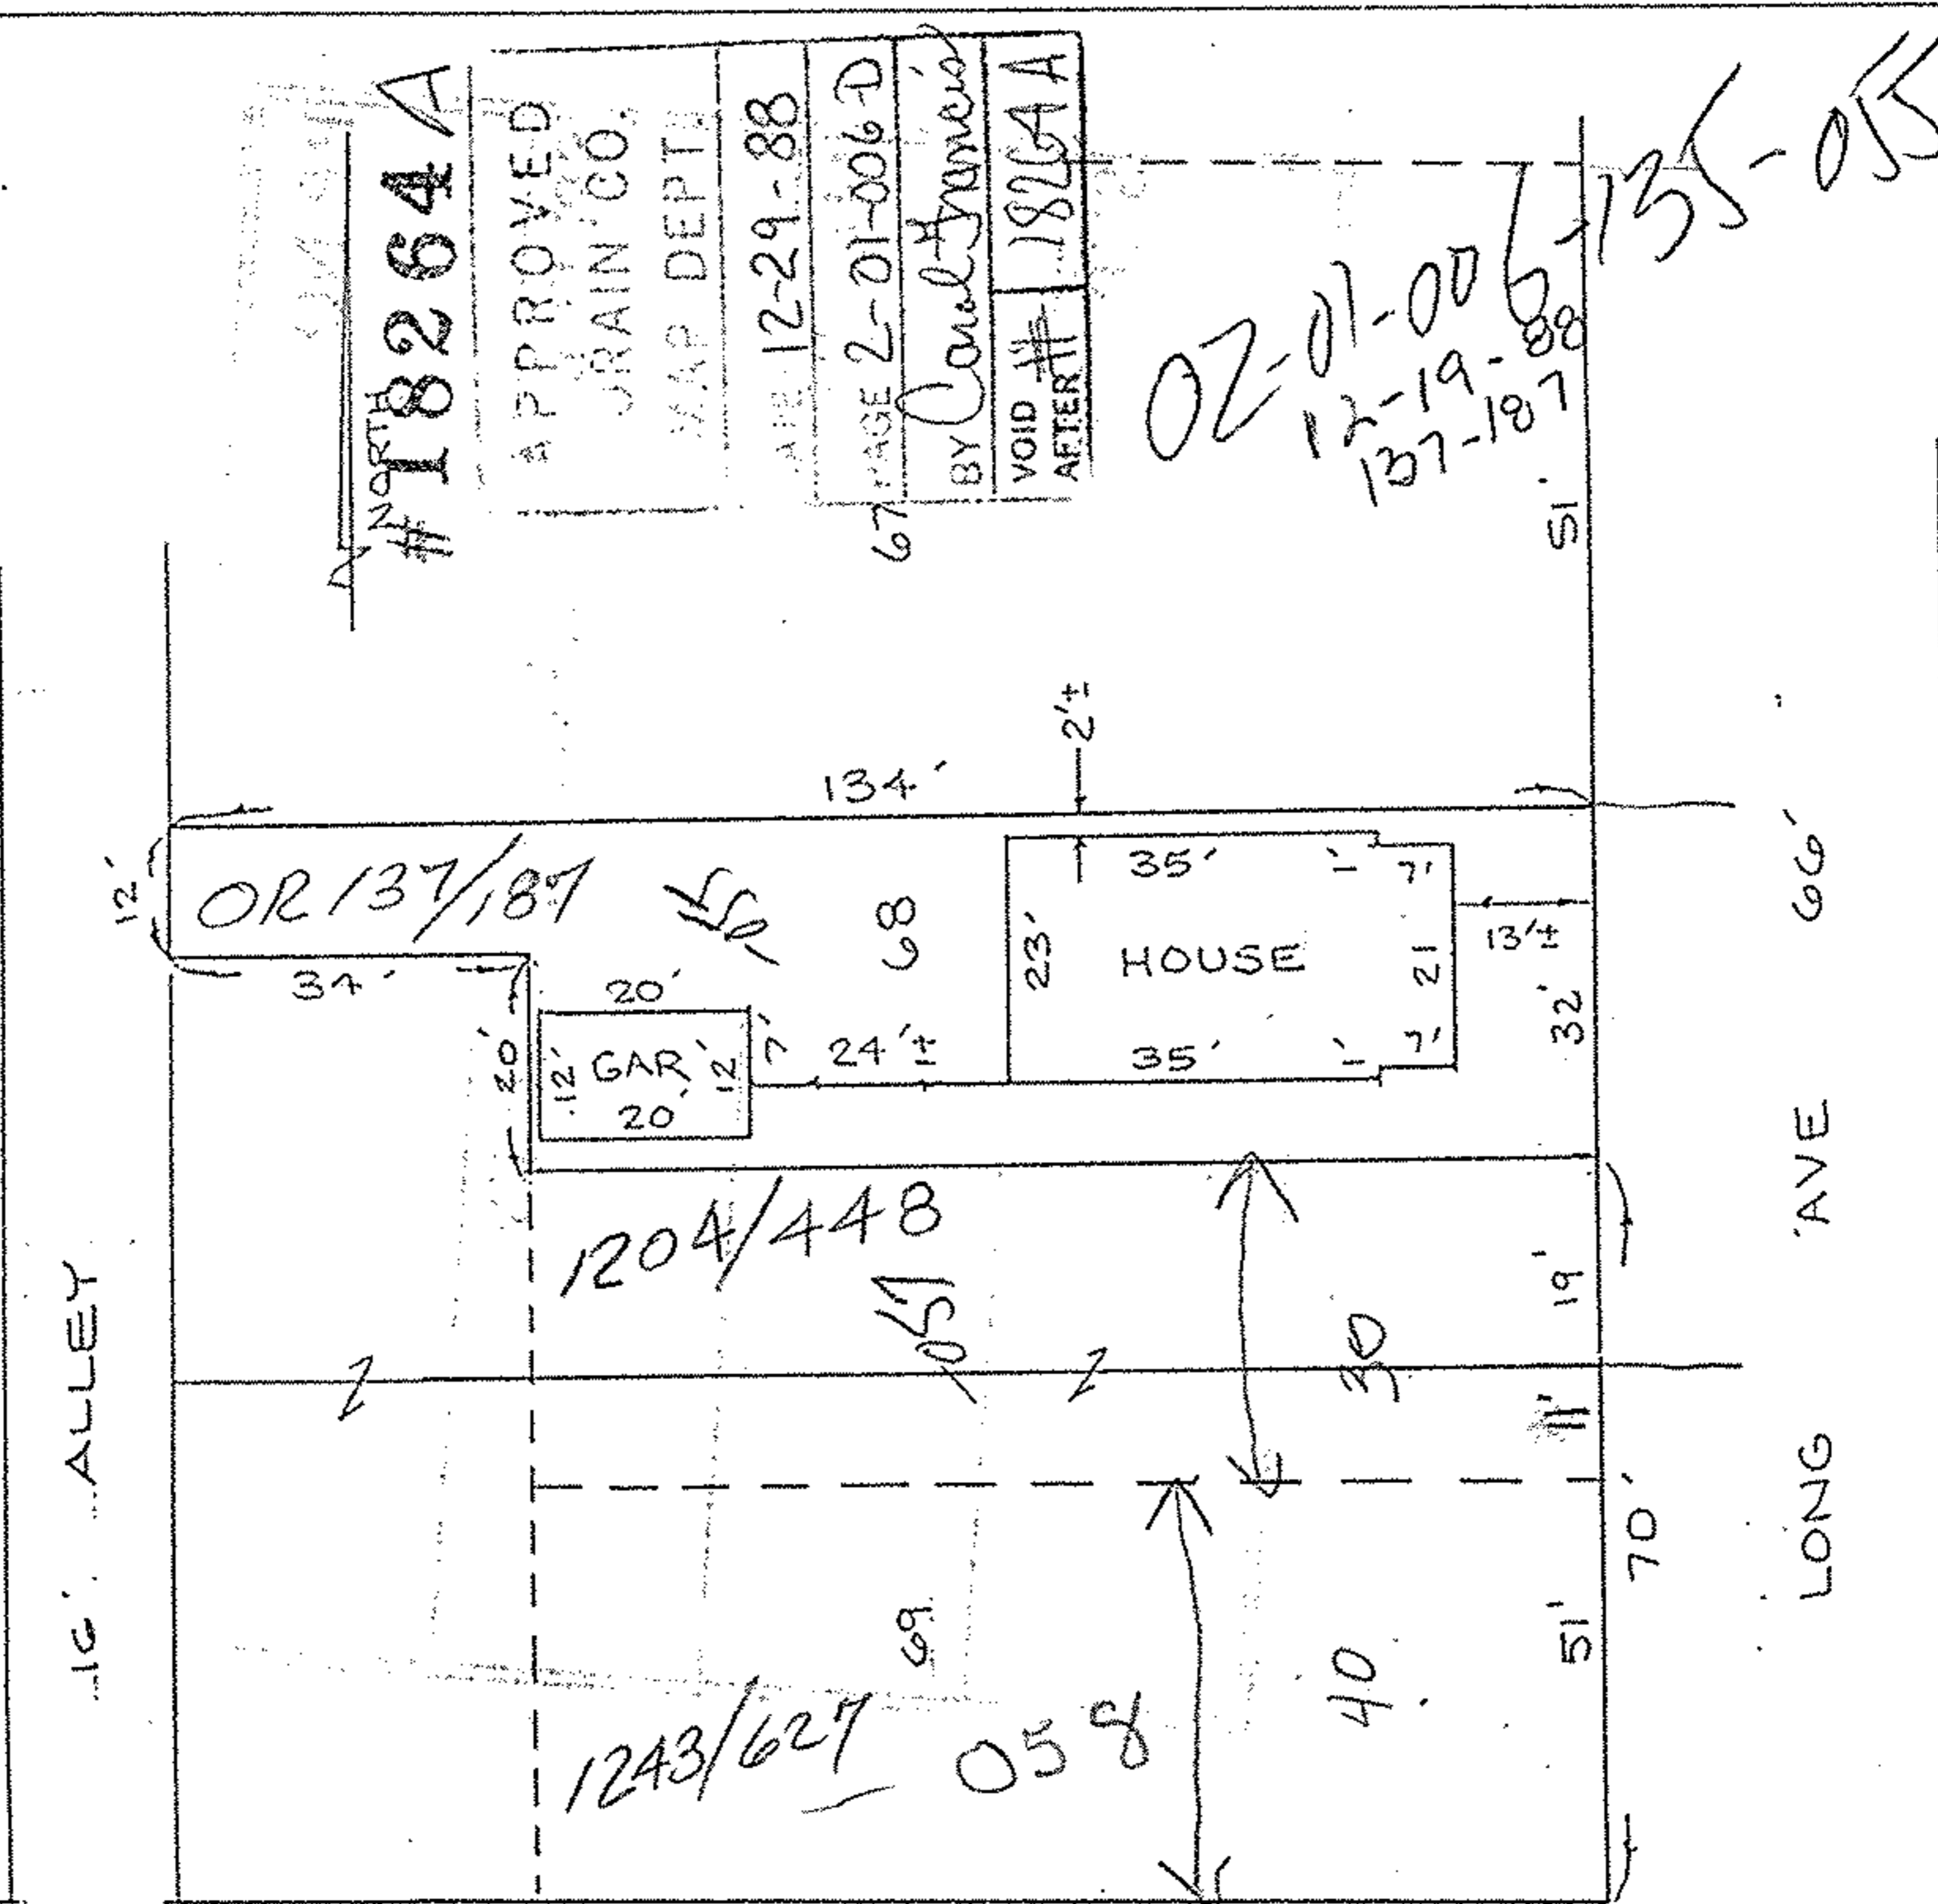

APPROVED
GRAIN CO.
MAP DEPT.
DATE 12-29-88
PAGE 2-01-006-D
BY Carol J. Janssen
VOID # 18264A
AFTER # 18264A

2-01-006-135-055
135-055
135-055
135-055
135-055

135-055
135-055
135-055
135-055

SCALE: 1" = 30'

DATE: 9-13-88

02-01-006-135-055, 058