


02-01-008-101-367  
 # 21369  
 02-01-008-A

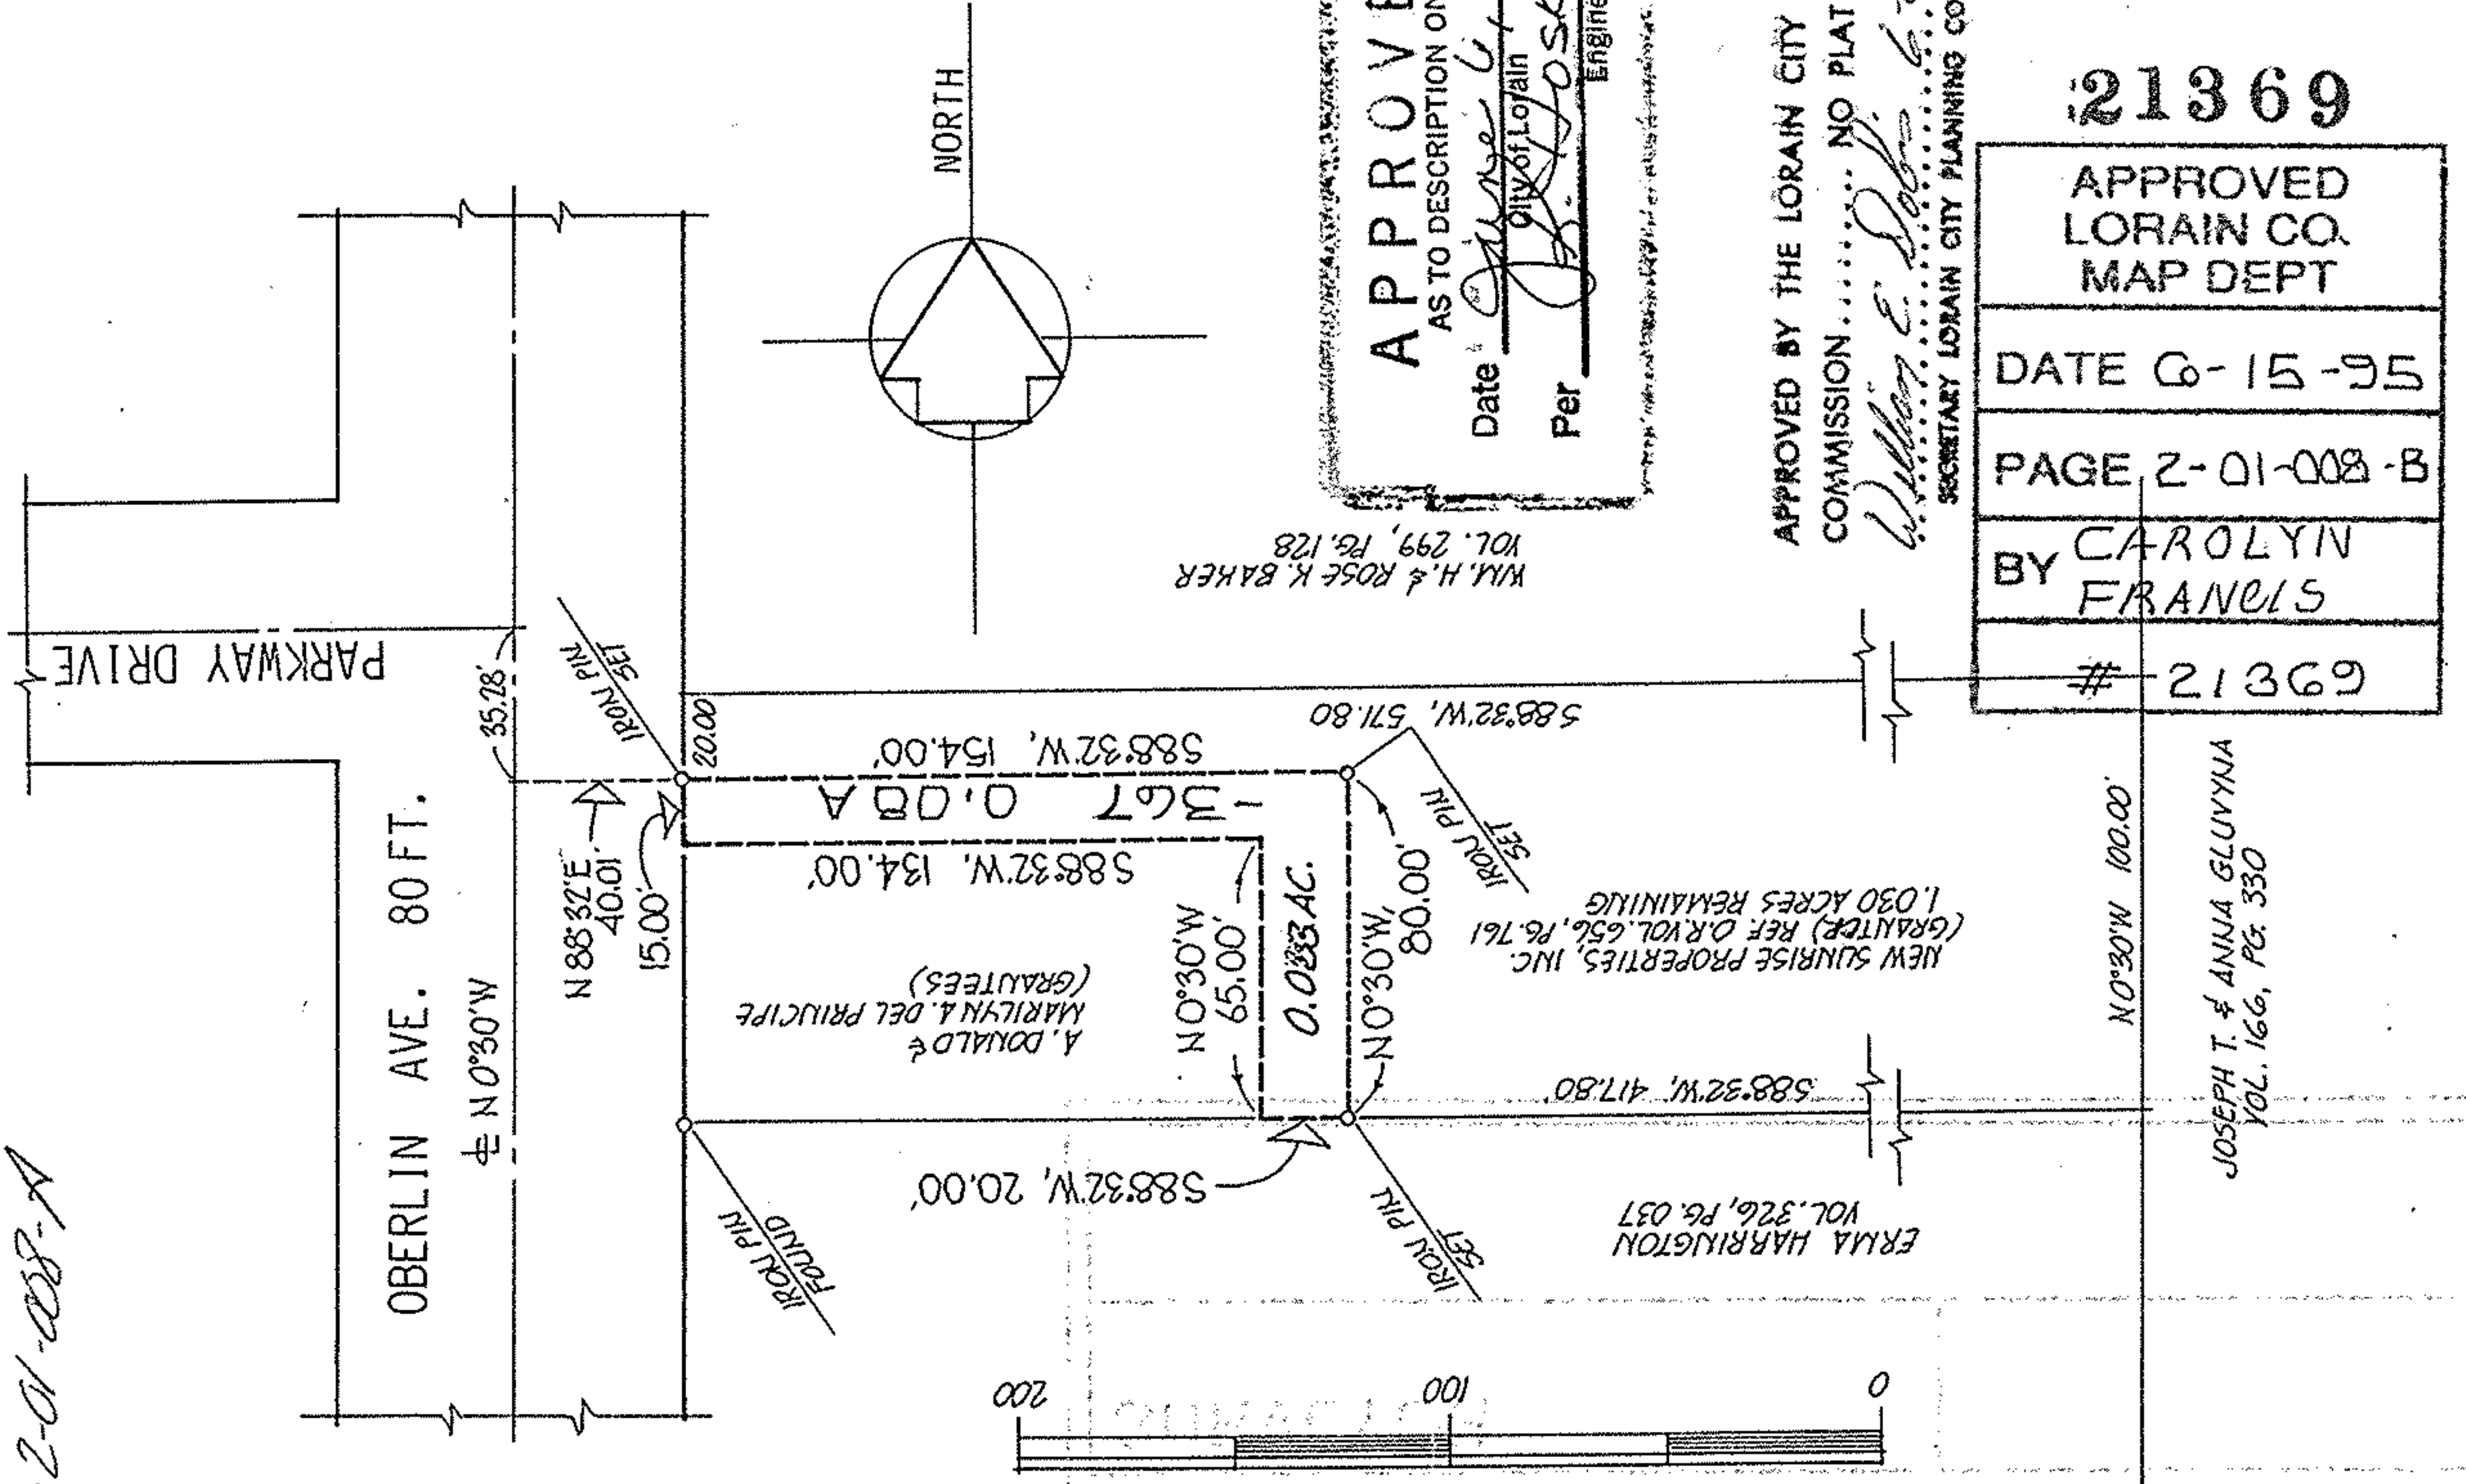

W.M. H. & ROSE K. BAKER  
 VOL. 299, PG. 128

NEW SUNRISE PROPERTIES, INC.  
 (GRANTEE) REF. O.R. VOL. 656, PG. 761  
 1.030 ACRES REMAINING

ERMA HARRINGTON  
 VOL. 326, PG. 037


JOSEPH T. & ANNA GLUYNYNA  
 VOL. 166, PG. 330

**APPROVED**  
 AS TO DESCRIPTION ONLY  
 Date June 6, 1995  
 Per [Signature]  
 City of Lorain  
 Engineering Dept.

APPROVED BY THE LORAIN CITY PLANNING  
 COMMISSION..... NO PLAT REQUIRED  
[Signature]  
 SECRETARY LORAIN CITY PLANNING COMMISSION

# 21369  
 APPROVED LORAIN CO. MAP DEPT  
 DATE 6-15-95  
 PAGE 2-01-008-B  
 BY CAROLYN FRANCIS

acreage <u>0.0833</u> date <u>APR-95</u> drawn <u>JAB</u> scale <u>1"=60'</u>	prepared for <u>NEW SUNRISE PROPERTIES</u> JOHN A. BURKIN CONSULTING ENGINEER AND SURVEYOR 143 E. Water St., P.O. Box 1390 Sandusky, Ohio 44870 <b>PARCEL SPLIT APPROVAL</b>	City of <u>LORAIN</u> Village of <u>LORAIN</u> SUBLOT(S) _____ OF _____ Volume _____ Page _____ of PLATS PART of O.L. <u>8</u> Tract / Section _____ of _____ <u>BLACK RIVER</u> TOWNSHIP <u>LORAIN</u> CO., OHIO
--	--	--

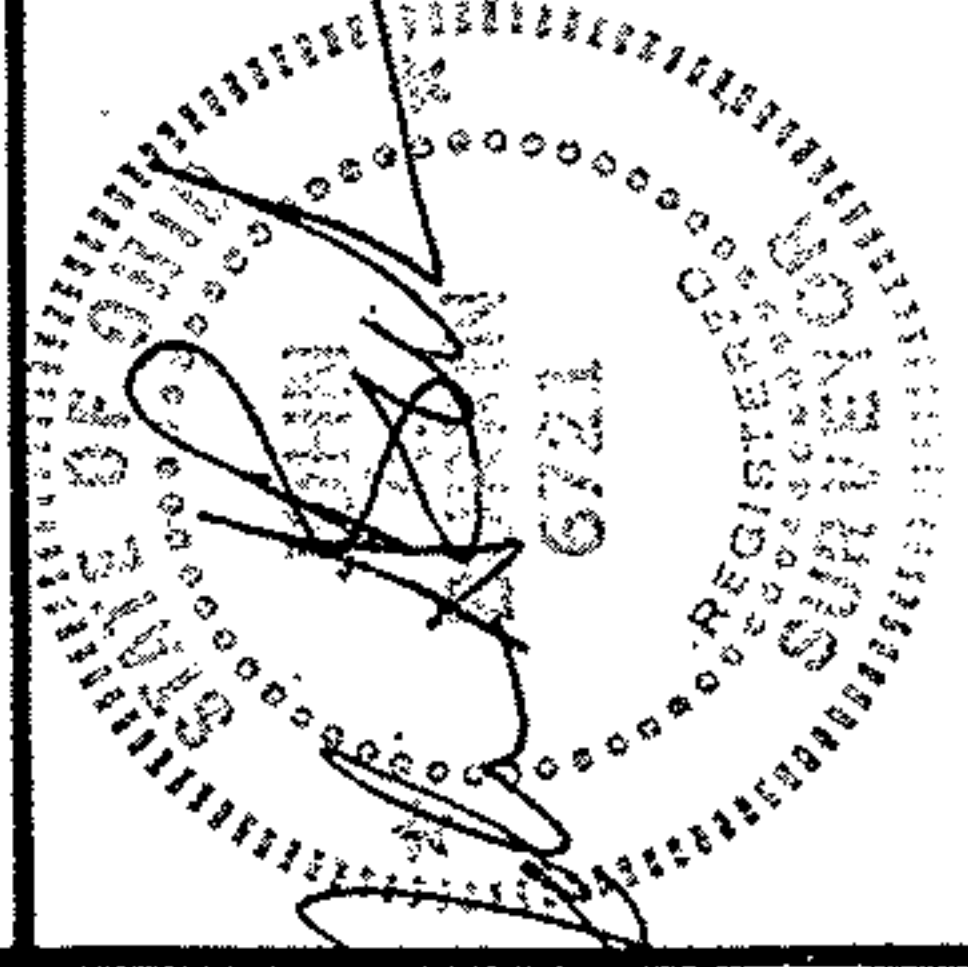

02-01-008-101-367