


Situated in the Township of Black River, Lot No. 2, in Tract
No. 1, County of Lorain and State of Ohio
Surveyed by Howard E. Smith P.S. No. 4403 (Ohio) May 1975

02-01-008-102-006-019-020

EZRA & CHRISTIANE STRAW

DEED Vol. 333 - Pg 191 7-24-43

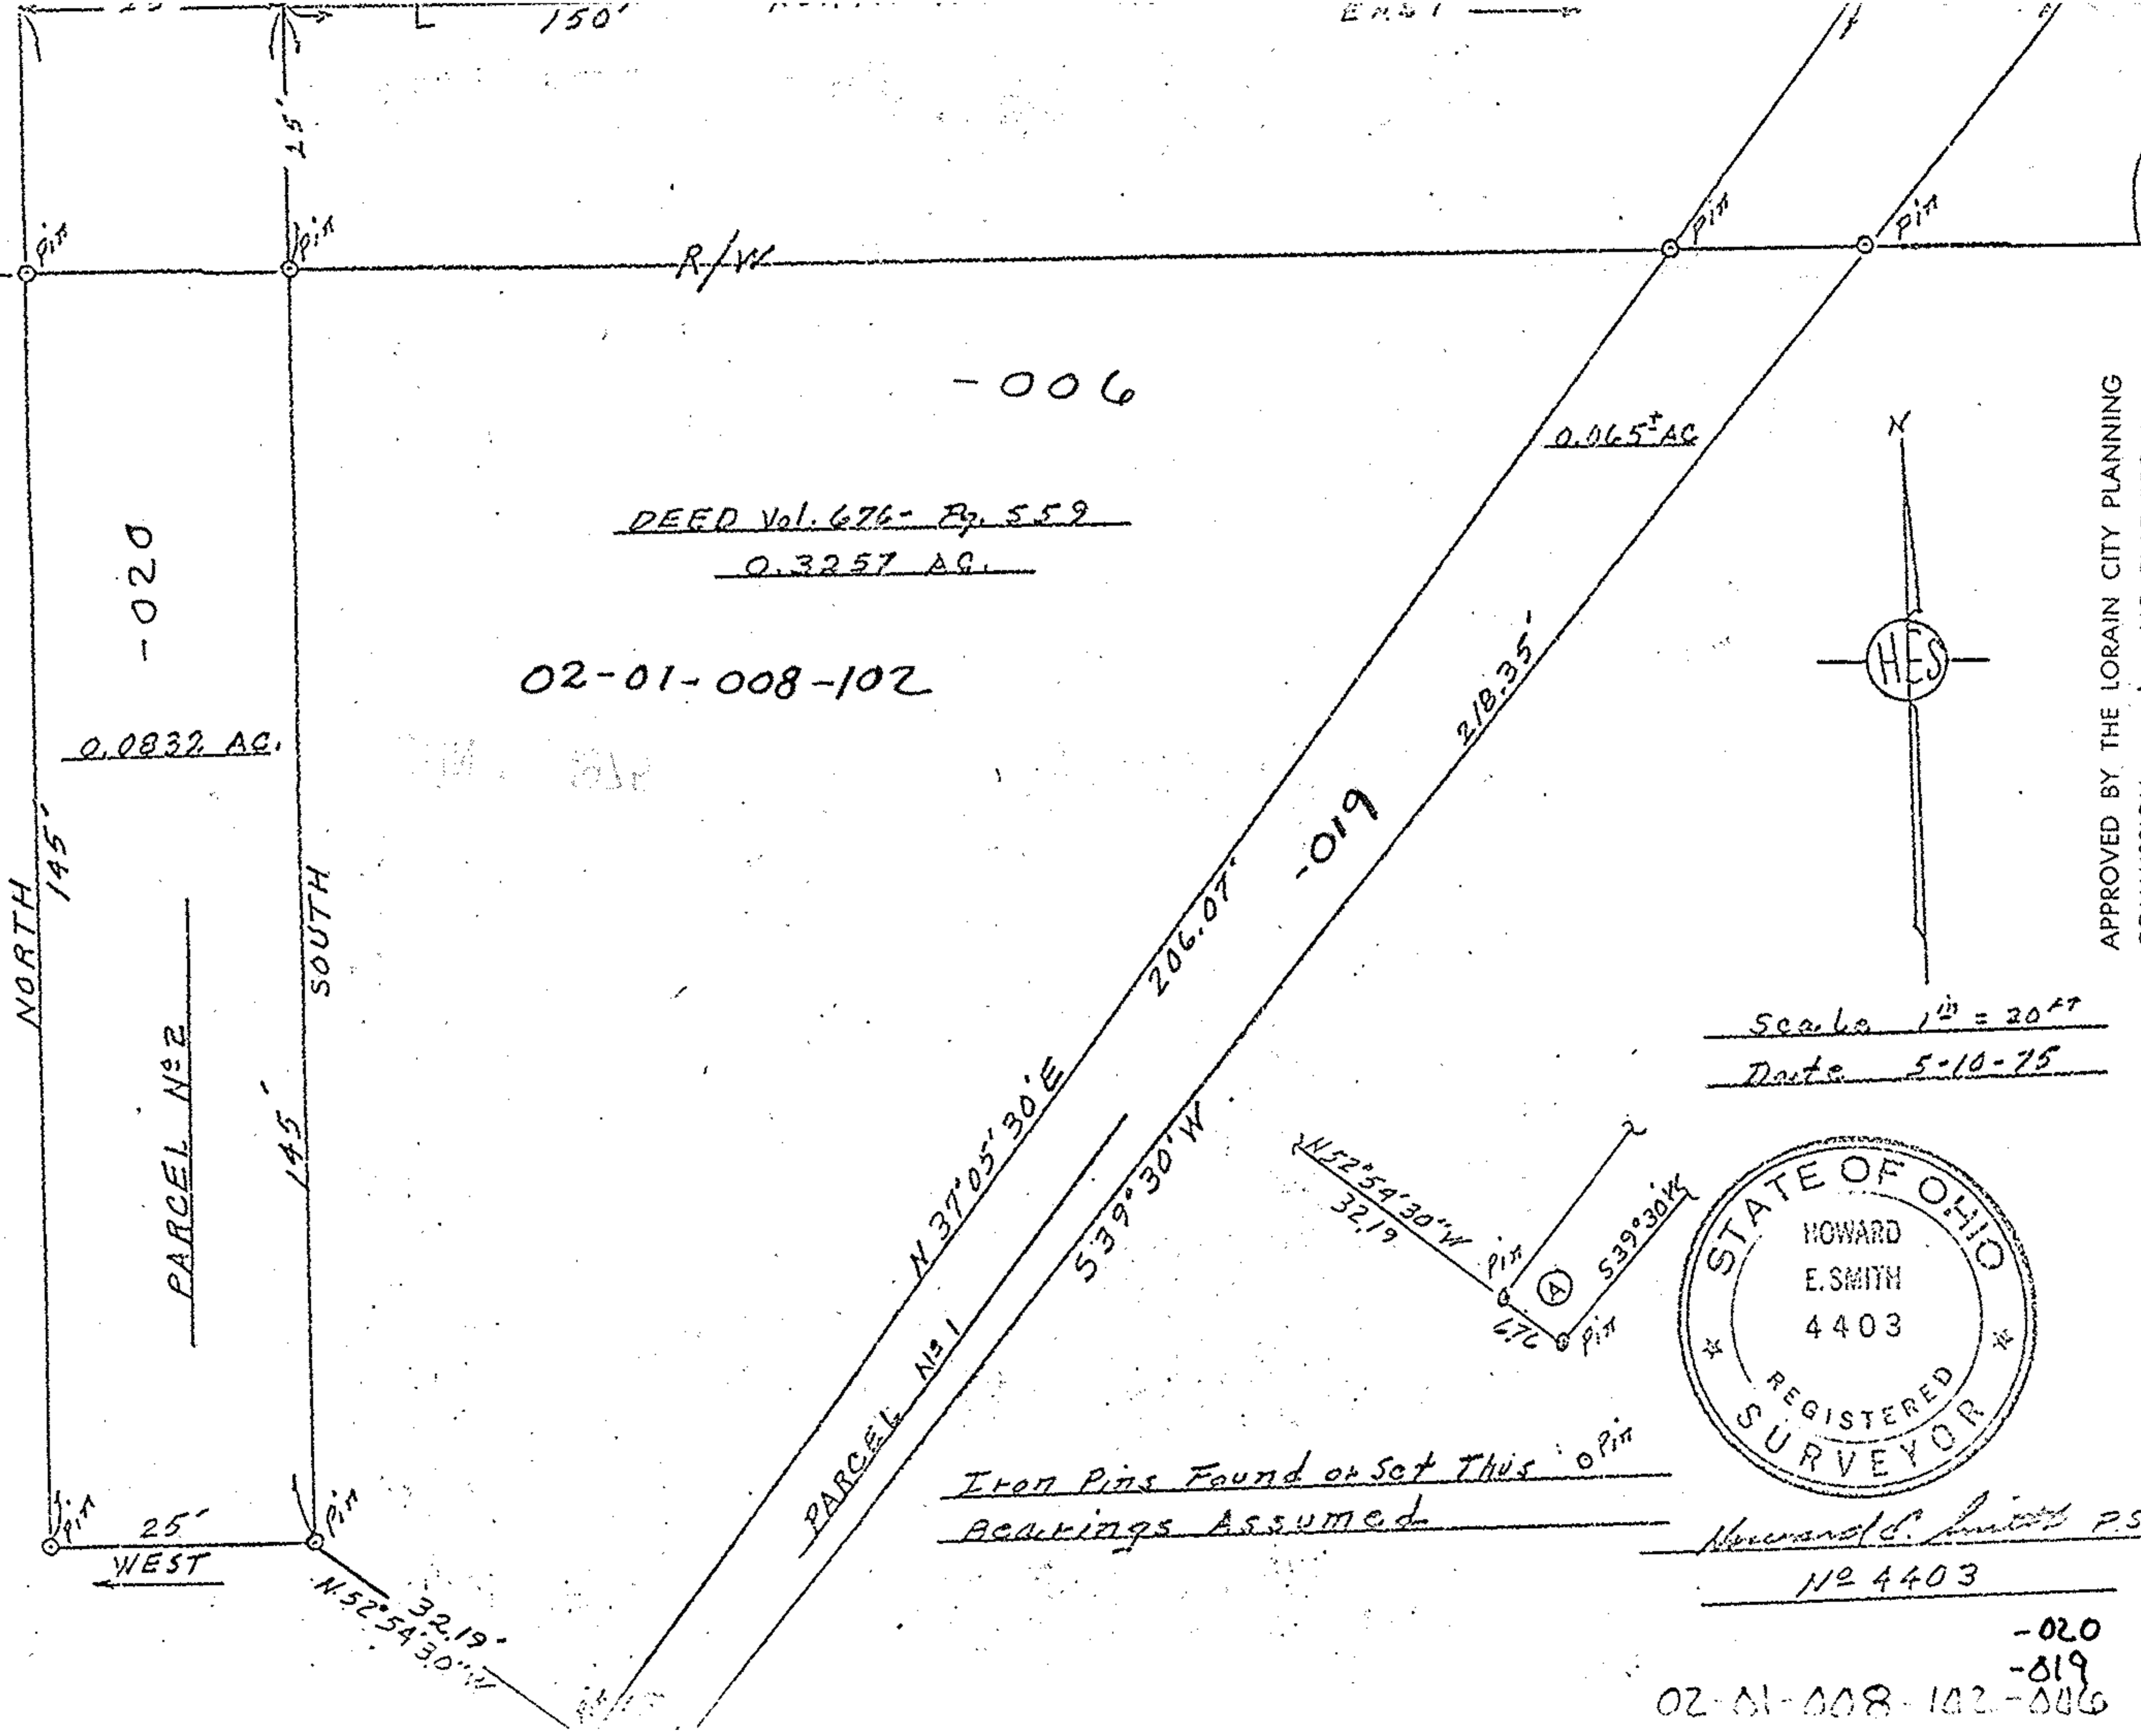


02-01-008-102

-006

DEED Vol. 676 - Pg. 559
0.3257 AC.


-020
0.0832 AC.

0.065± AC

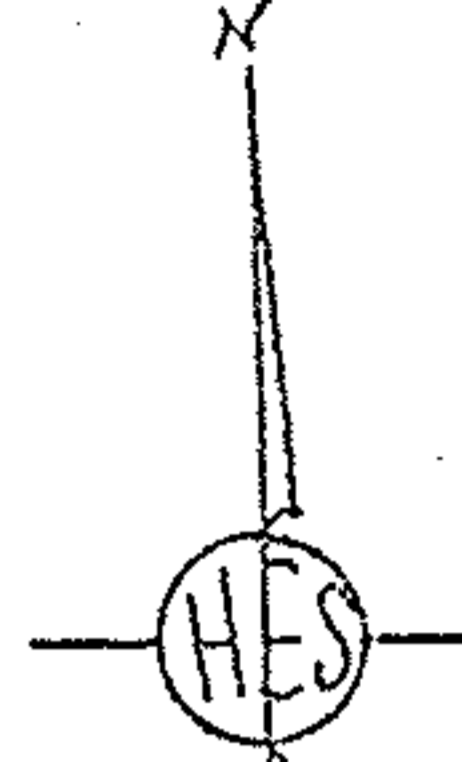

APPROVED BY THE LORAIN CITY PLANNING
COMMISSION NO PLAT REQUIRED
Janey Collins
SECRETARY LORAIN CITY PLANNING COMMISSION

Scale 1" = 20'
Date 5-10-75

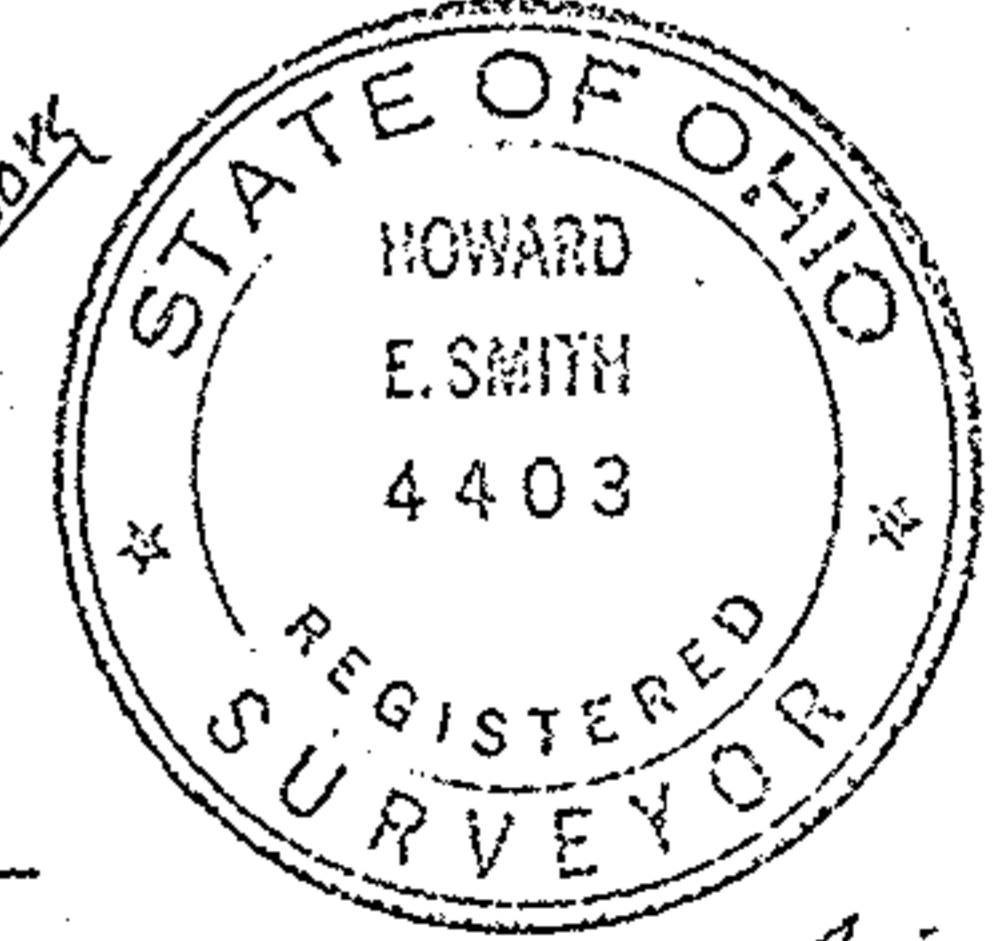

Iron Pins Found or Set This Bearings Assumed

Howard E. Smith P.S.
No. 4403

-020
-019
02-01-008-102-006