



PROPOSED PARCEL SPLITS
 HIGHBRIDGE ROAD
 CITY OF VERMILION
 PART OF ORIGINAL LOT 15
 BROWNHELM TWP., LORAIN CO., OHIO
 JULY, 1995 NO SCALE
 JOHN A. BURKIN
 REGISTERED SURVEYOR

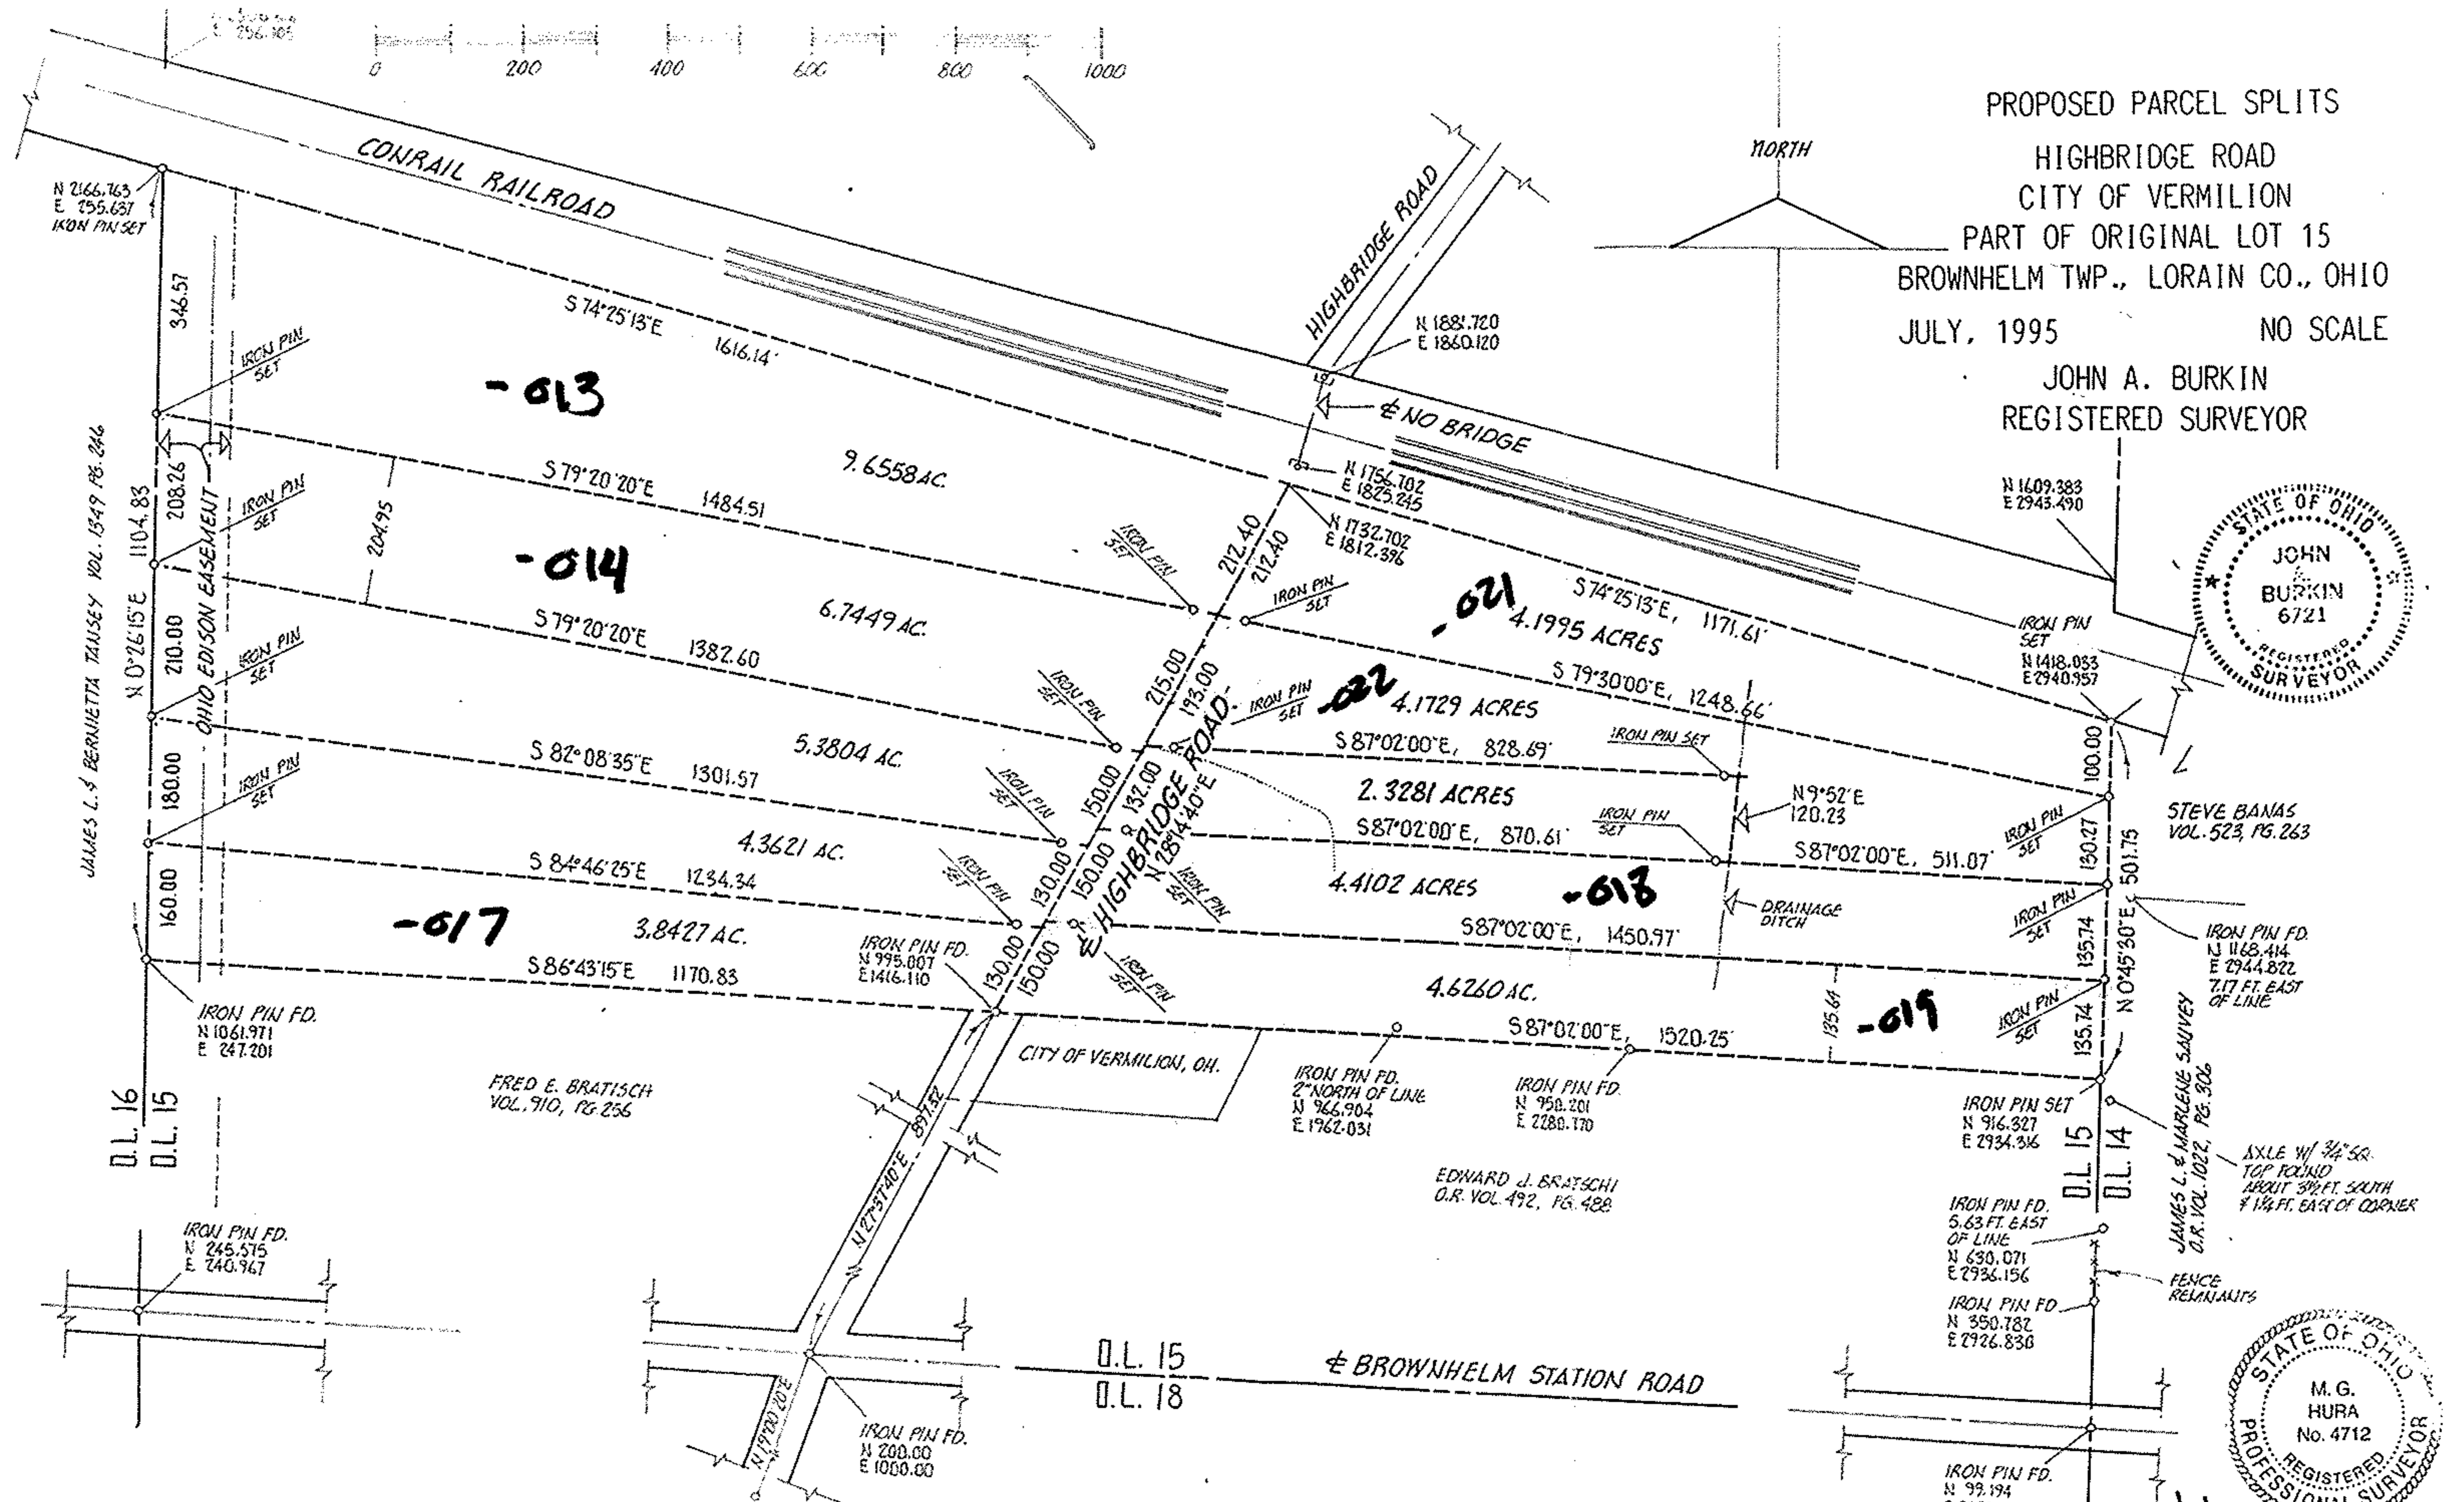

01-00-015-000-013, 014, 017, 021, 022, 018, 019

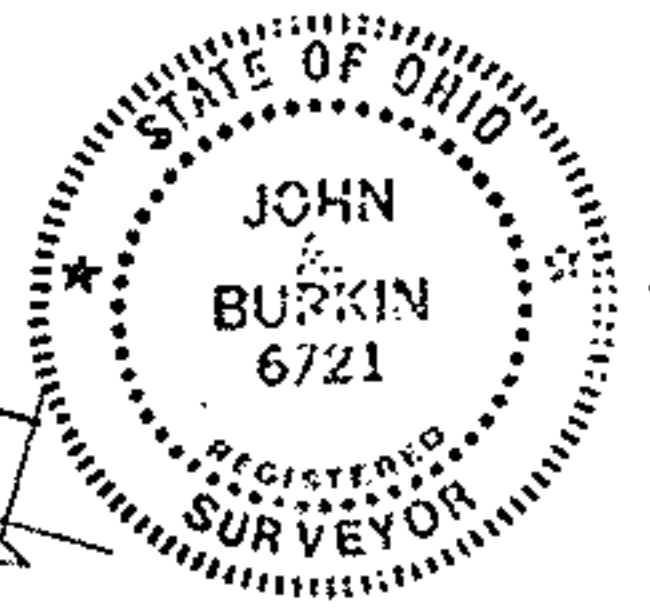

Handwritten signature