

14-00-031-000-001, 002, 003

37 Vac. Comm. Res. 77-11


MON

Kipton-Nickle Plate Rd. 45'


GRAPHIC SCALE 1"=100'



Assumed
November 22, 2004

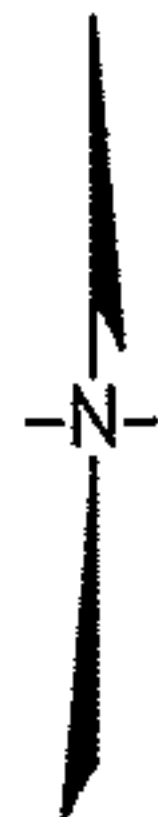

Rem. -001
131.35 ac.
By Auditor

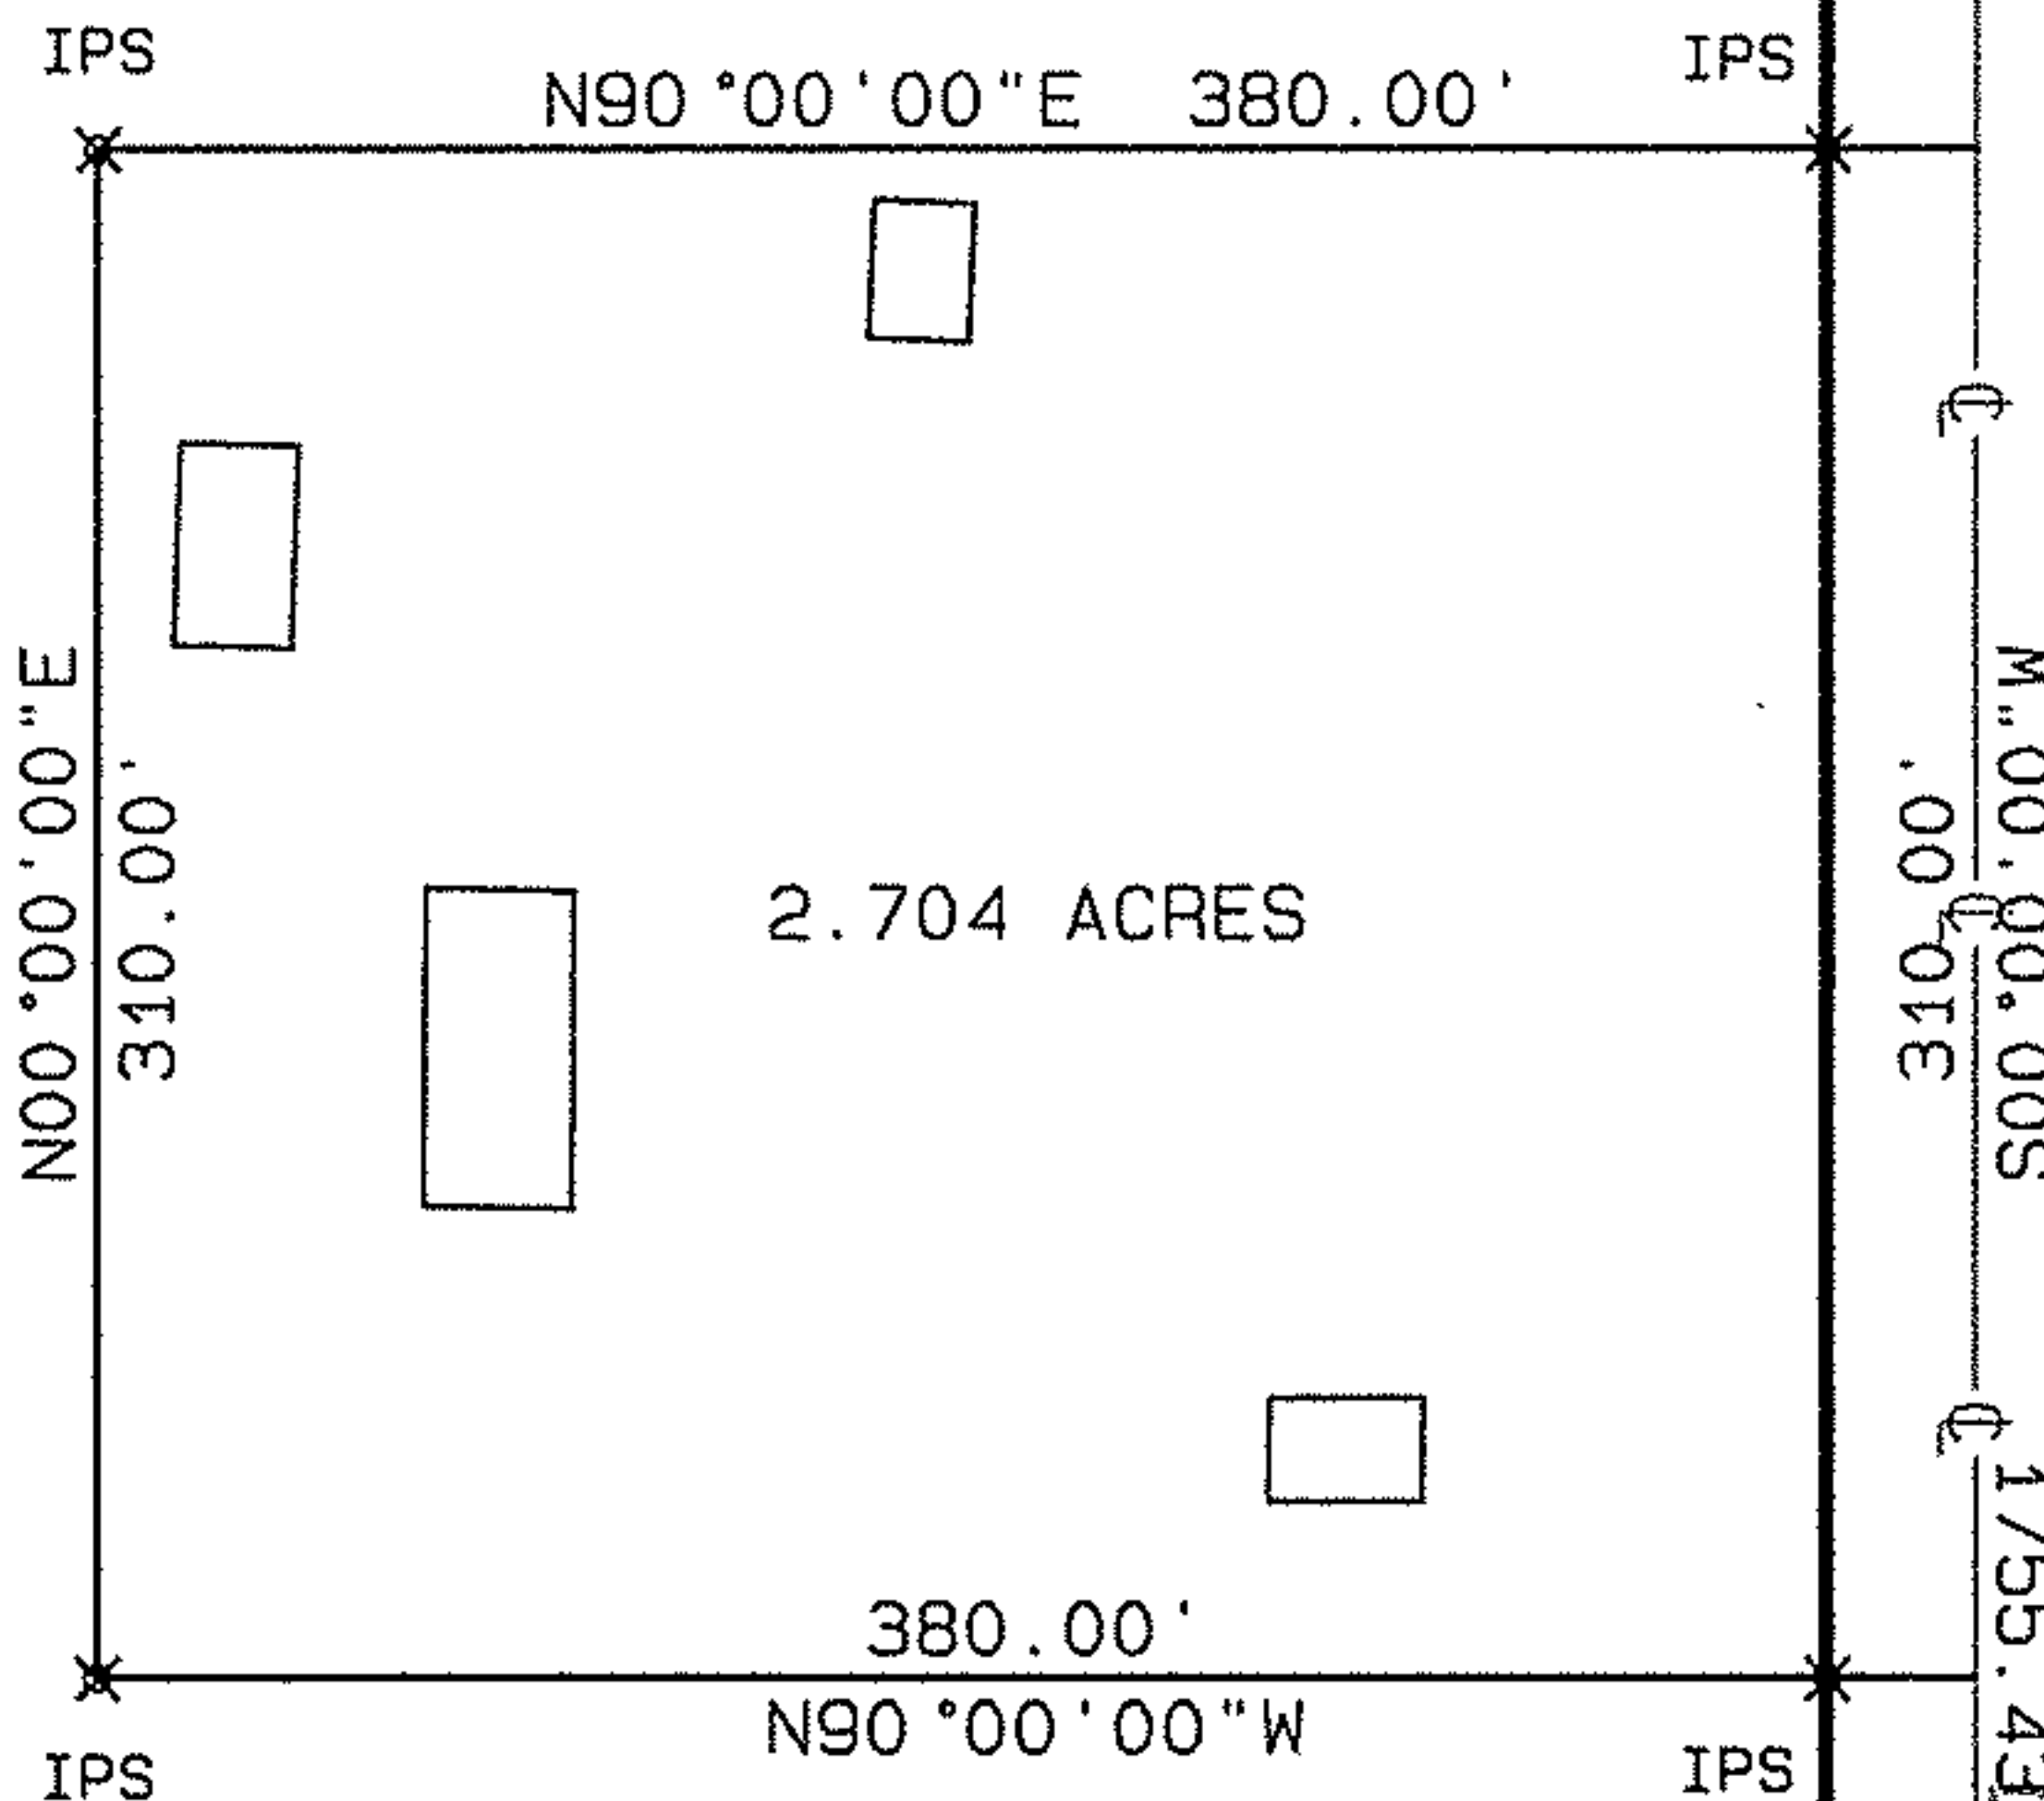

Quarry Rd. 60'

No 01825

APPROVED
LORAIN CO.
MAP DEPT

DATE 12/21/04

PAGE 14-00-031-B

BY J Hatfield
MON

04-01825

Plat of Survey

for

Jacob Luikart

2.704 Ac.

Pittsfield Twp.
Lorain Co.

O.L. 31
Ohio

IPS = Iron Pin Set

Carlson Surveys

November 22, 2004
Job: 1401-18