


06

PLAT OF BOUNDARY SURVEY

DAVE HOLLAND

PART OF SL 42, P.V. 6, PG. 44 AND PART OF O.L. 37, WEST OF BLACK RIVER

CITY OF ELYRIA, LORAIN COUNTY, OHIO

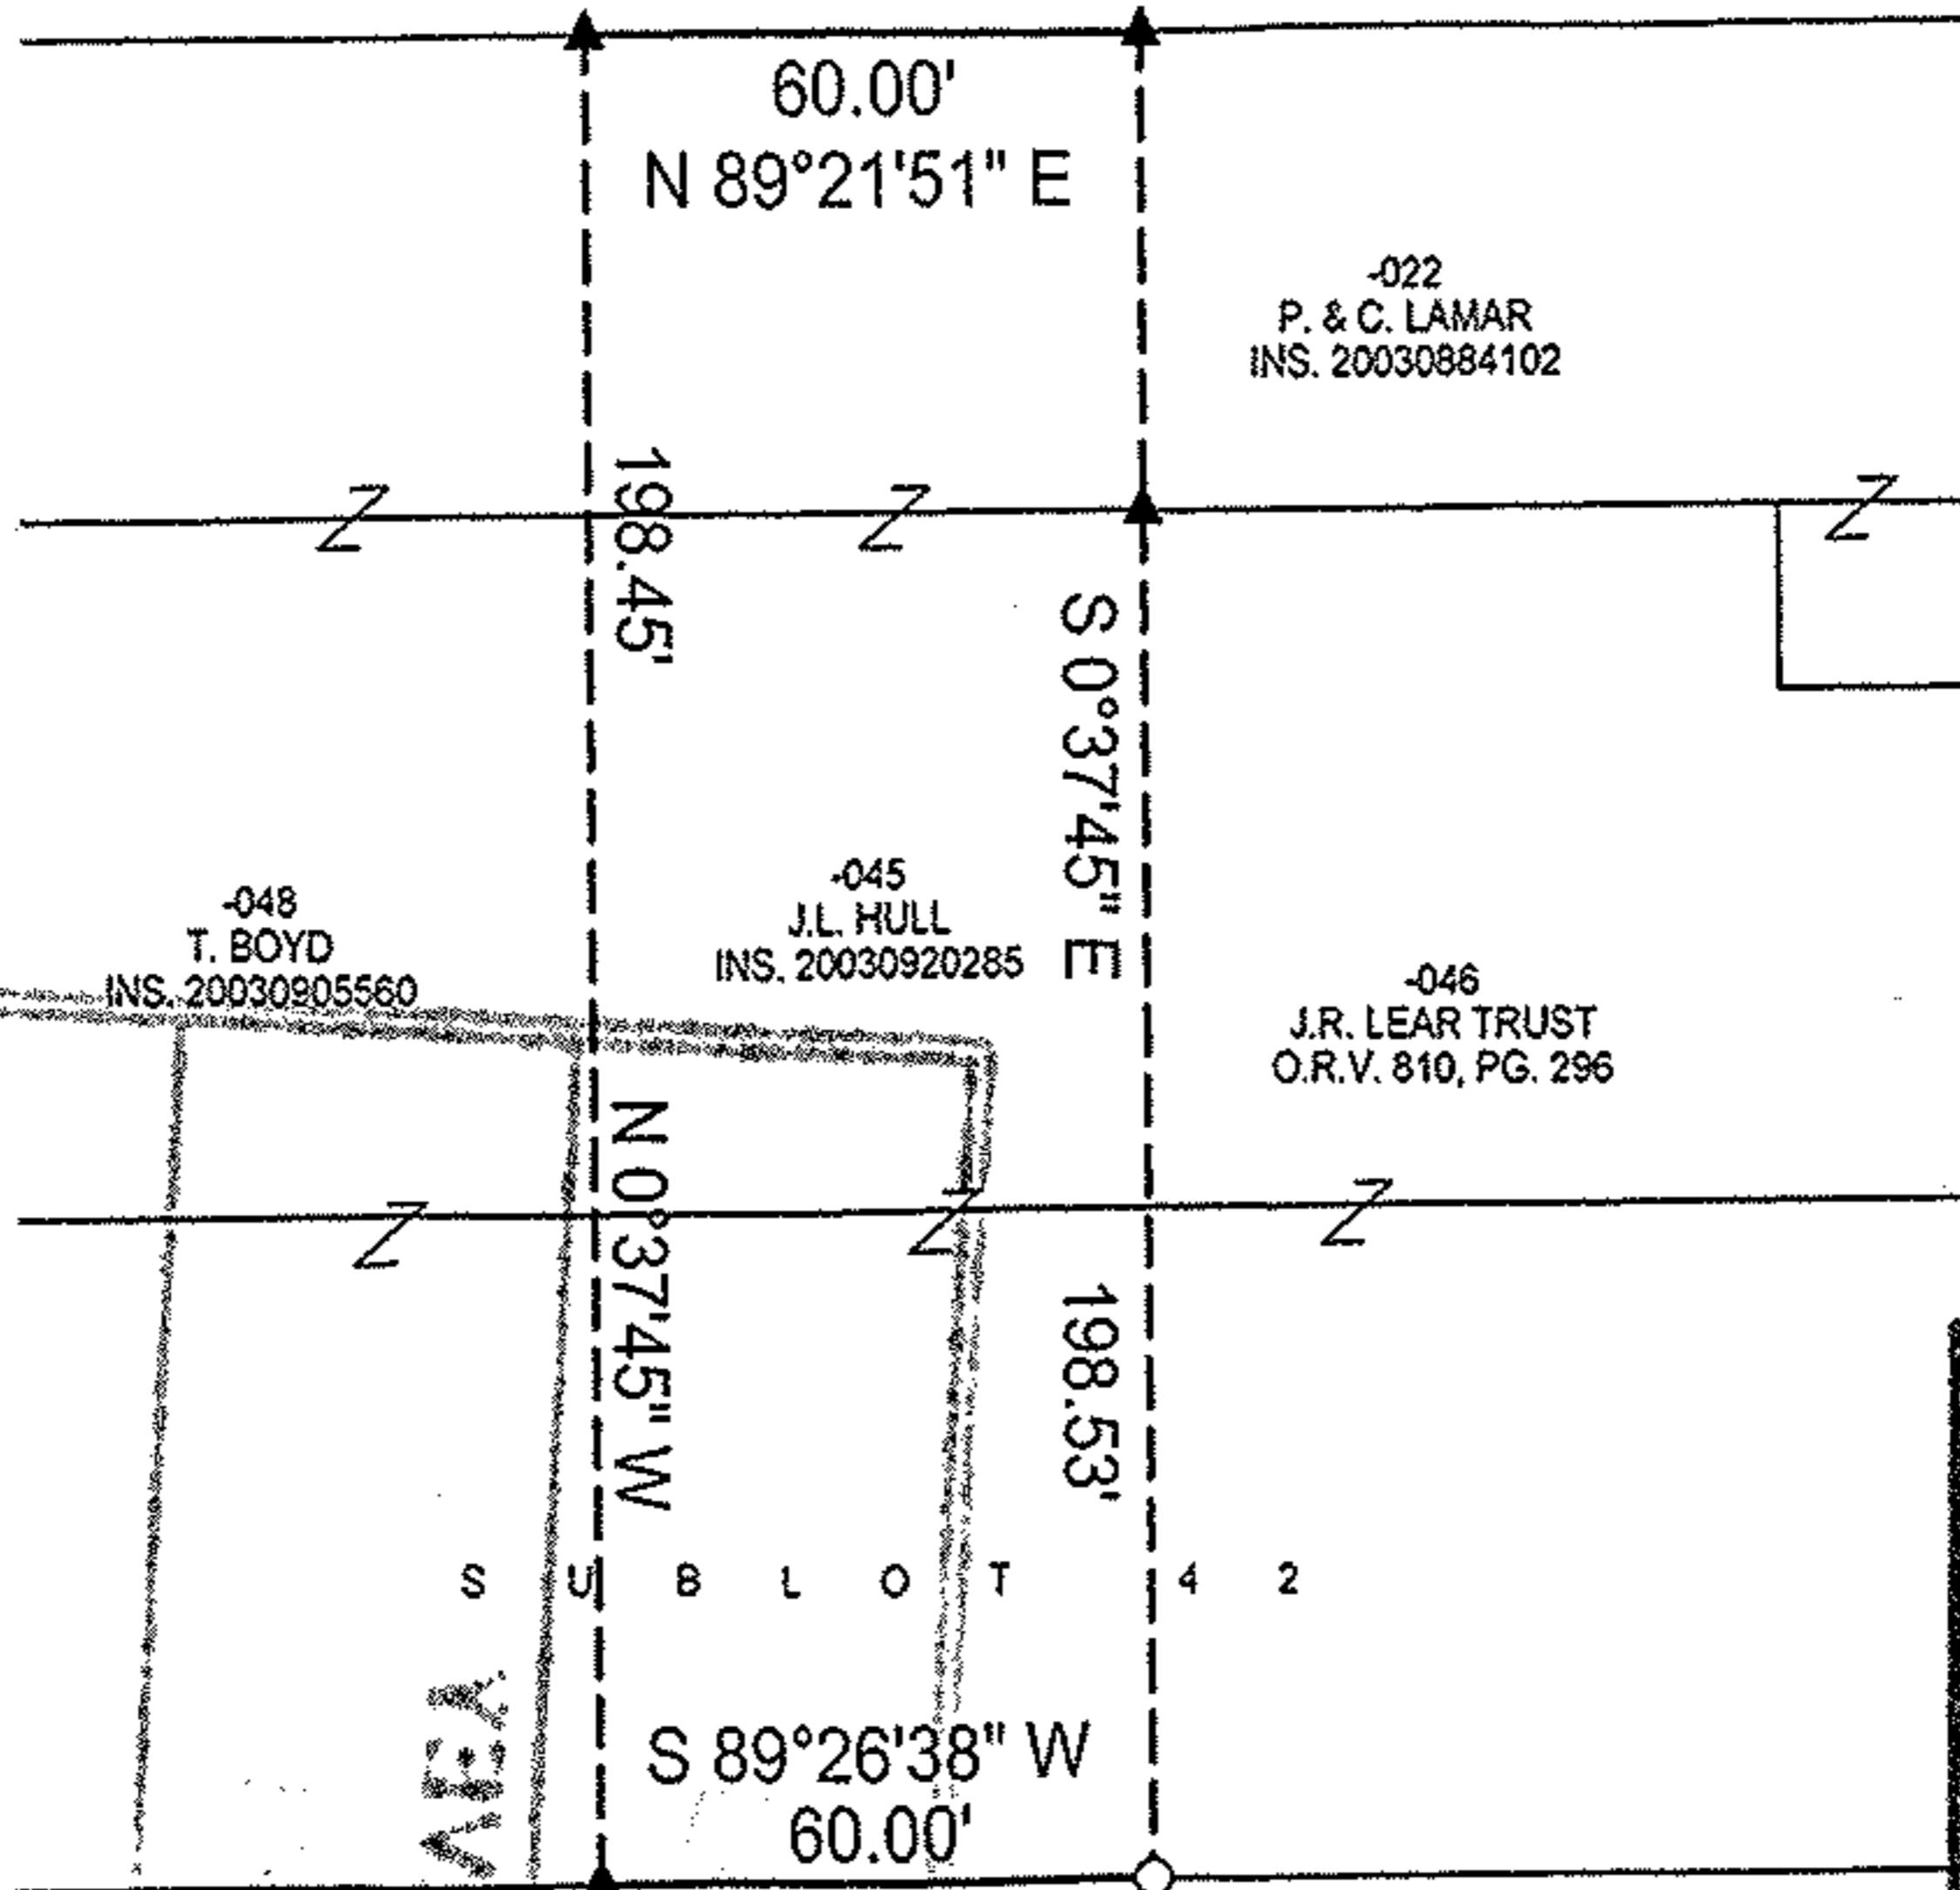

APPROVED
LORAIN CO.
MAP DEPT

DATE 12/30/04

PAGE 642


BY *D. Holland*

#04-01050-C

ADELBERT STREET

Legend

- Iron Pipe Found
- ▲ 5/8" Iron Pin Set with Cap Stamped "Kelser 7871"

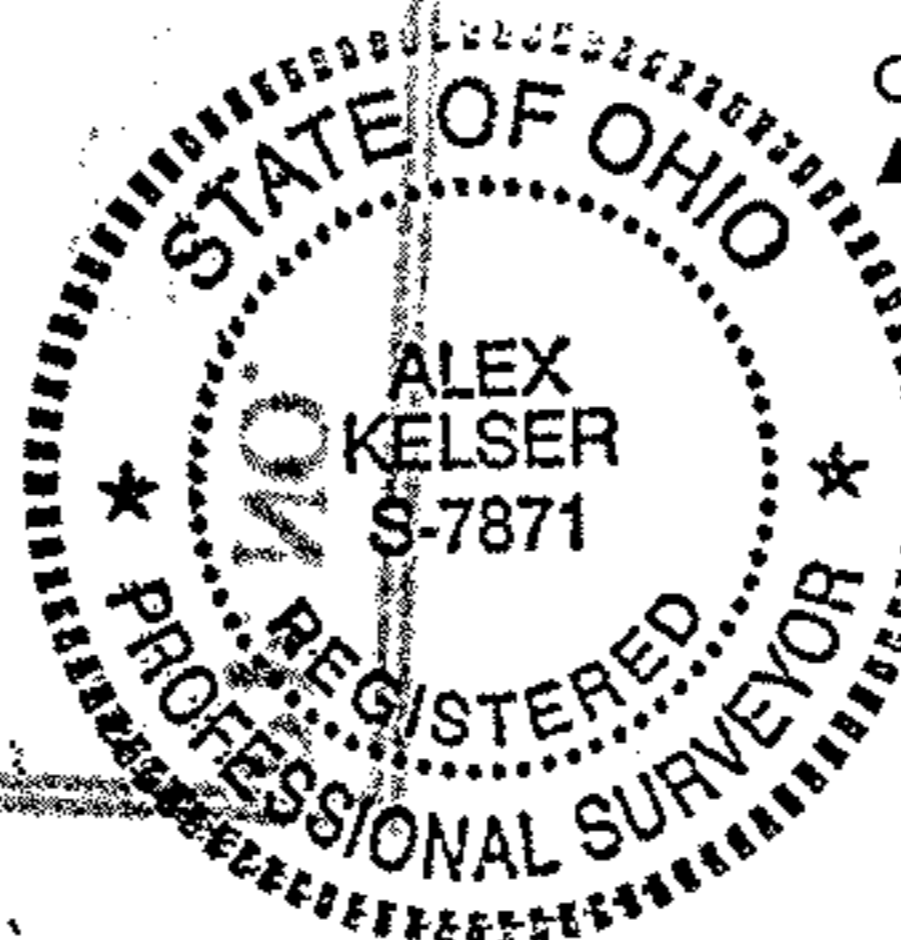

LAUNDON • SIMON • KELSNER & ASSOC., INC.

PROFESSIONAL LAND SURVEYORS

110 MIDDLE AVE. • ELYRIA, OHIO • 44035

PHONE (440) 322-7625

Alex Kelsner

RLS #7871

BEARINGS ARE ASSUMED.

SCALE 1"=50'

DATE:	3/18/04
JOB NO.:	043687 - REF. FILE = 043680