


103178

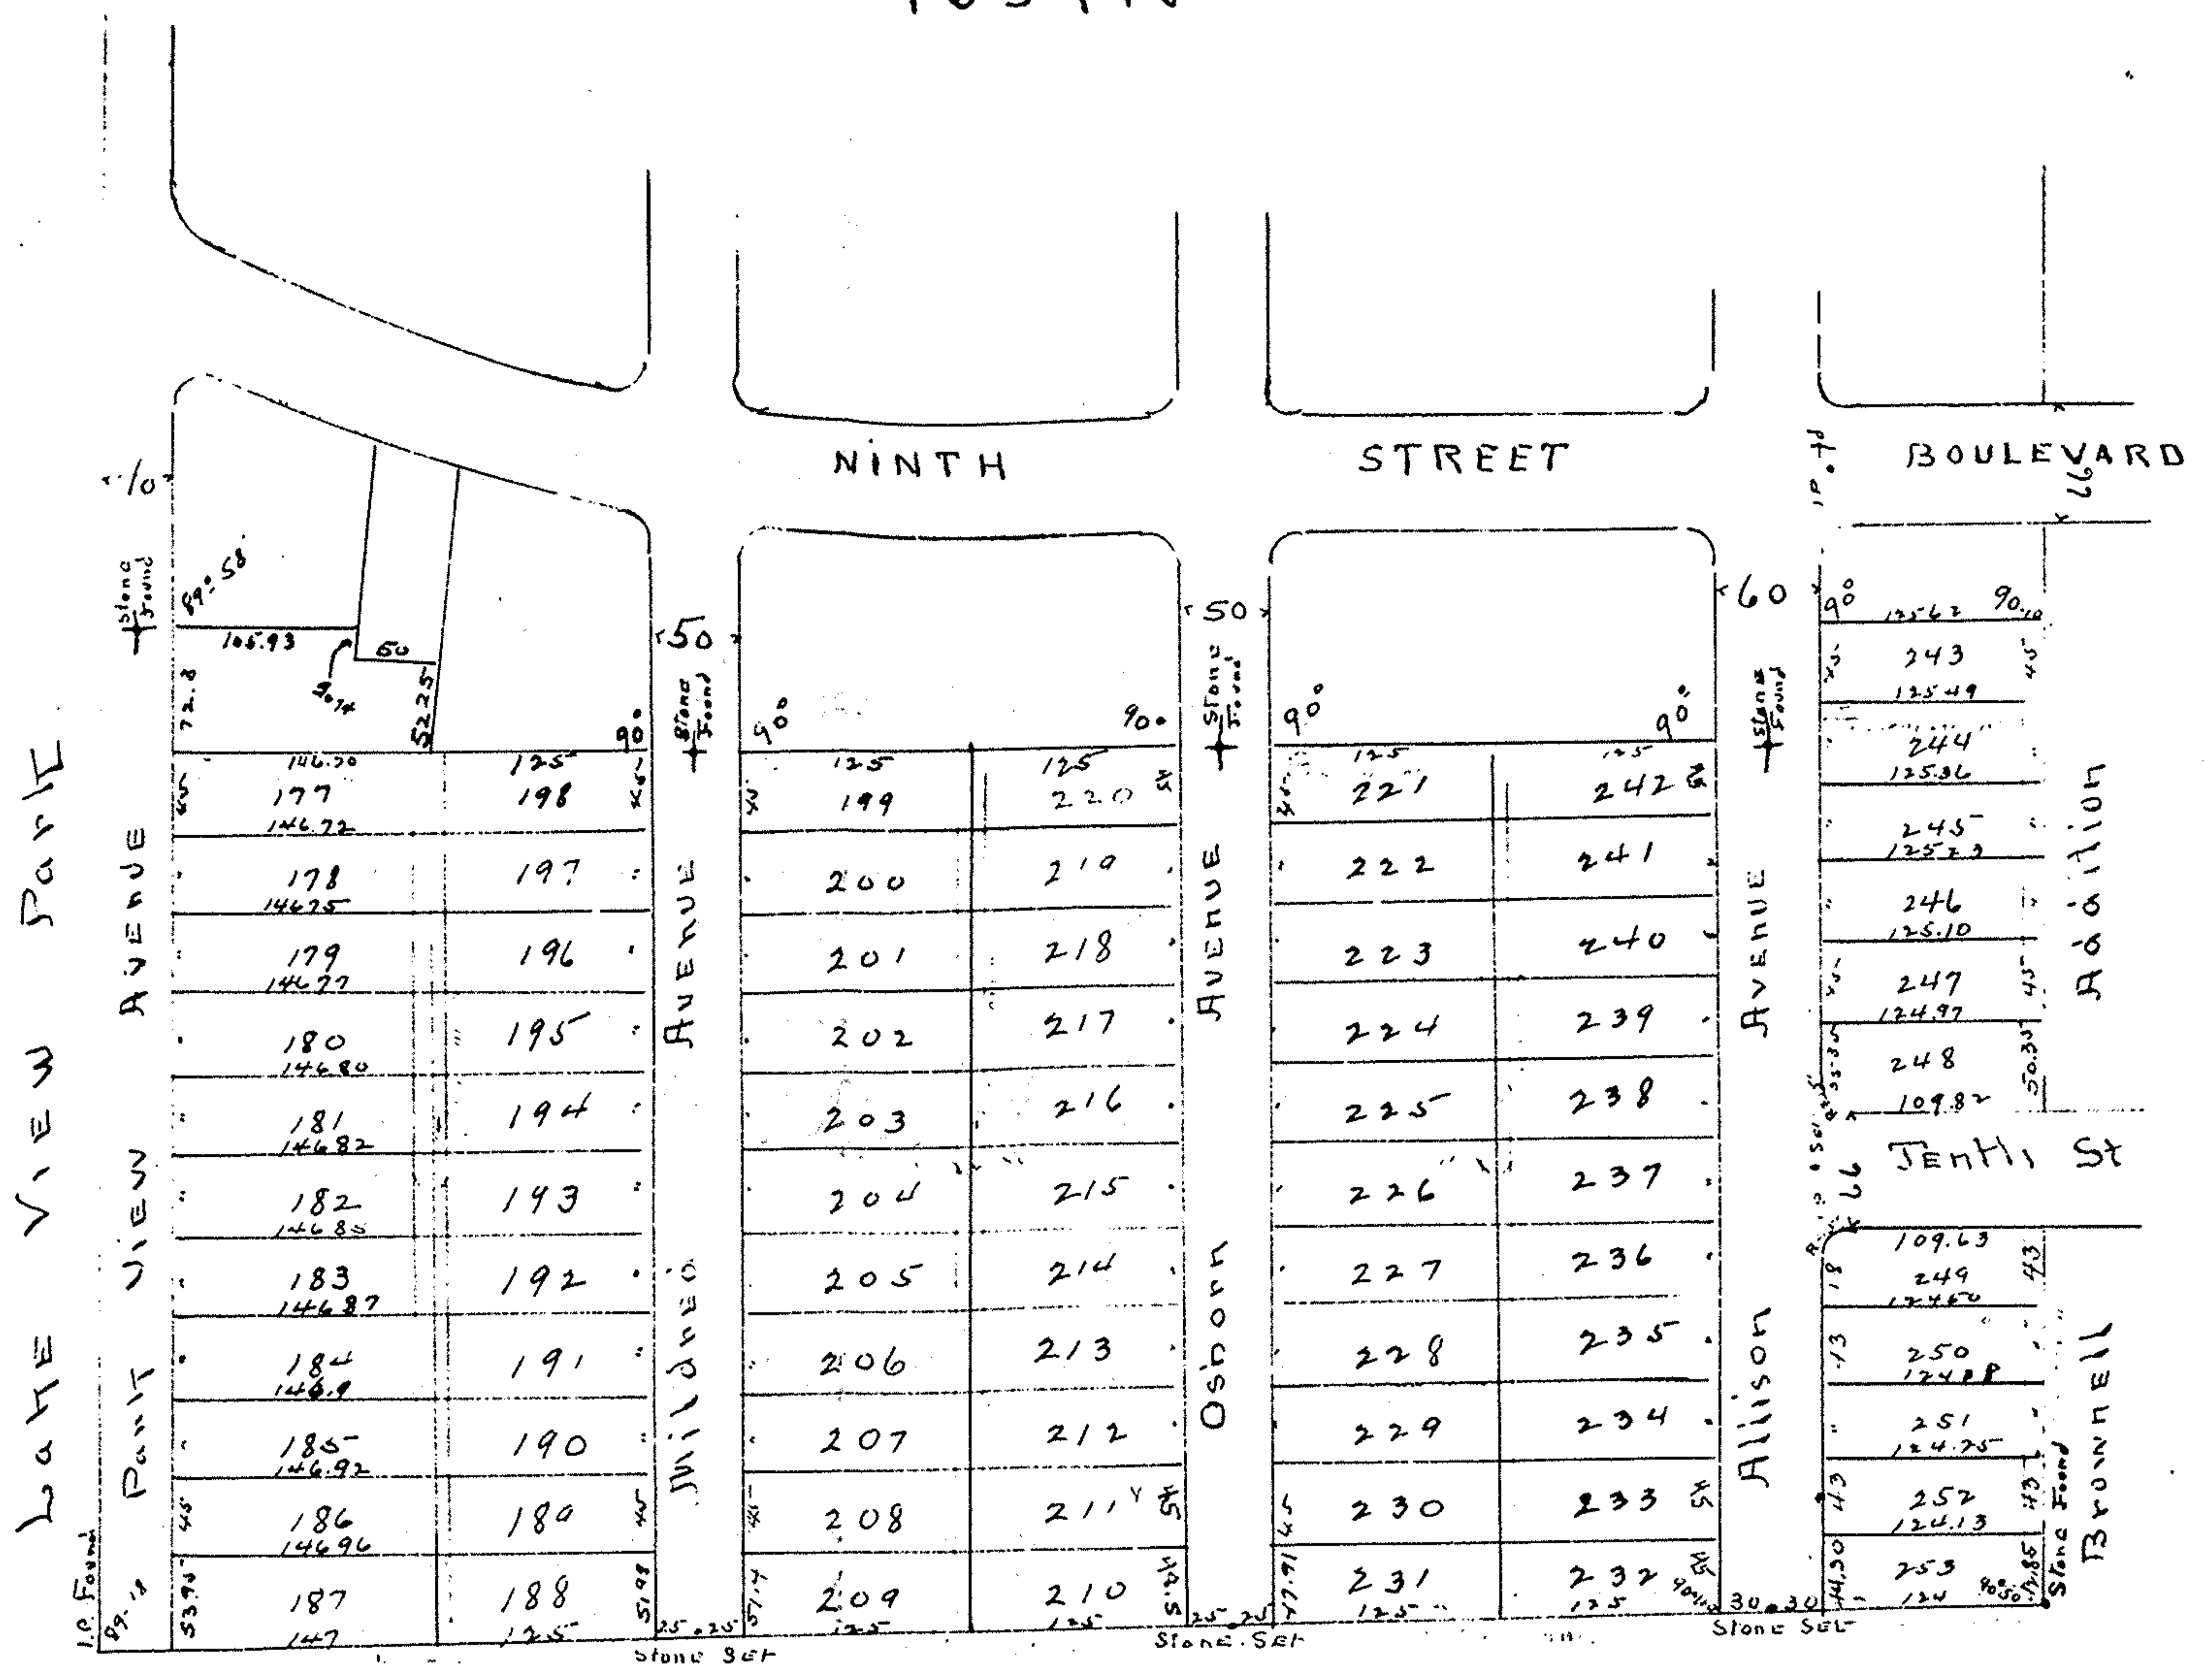

Lake View Park Realty Co. Allotment

Second Addition.

Lorain, Ohio.

This plat made at the request of the Lake View Park Realty Co. embraces 10.748 acres of land in Block A and 1.595 acres in Block B, as shown on the plat of the Lake View Park Realty Co. Allotment. It is bounded by lines as shown on this plat. Park View, Milared Osborn and Allison Avenues are extensions of the same avenues in the Lake View Park Realty Co. Allotment. Tenth St is an extension of Tenth St in Brownell's plat. Monuments were either found or set as shown. Measurements are in feet and decimals.

We certify the foregoing to be correct
 Nichols & Laubman
 Surveyors

The undersigned, the Lake View Park Realty Co. a corporation owners of the land embraced in this plat hereby accept same and dedicate the streets as shown to public use

The Lake View Park Realty Co.
 By A.H. Babcock President
C.W. Davis Secretary



State of Ohio
 Lorain County ss. Before me a Notary Public in and for said County personally the above named A.H. Babcock and C.W. Davis President and Secretary respectively of the Lake View Park Realty Co. a corporation who acknowledged that they did sign and seal the foregoing plat and that the same is their free act and deed as Officers of said Corporation. In testimony whereof I hereunto set my hand and seal this 24th day of May 1919

D.L. Jenkins
 Notary Public

This is to certify that I have examined the above plat, find the same to be correct and that the monuments shown are sufficient to define the street lines.

Chalmers C. Miller
 City Engineer

This is to certify that the above plat has been approved this day by the Director of Public Service of the City of Lorain Ohio acting as Platting Commission of said City.

Witness my hand this 28th day of May 1919
W.A. Phillips
 Director of Public Service

This is to certify that the above plat was approved by the Council of the City of Lorain Ohio by Ordinance no. passed June 4th. 1919

Geo. Hoffman
 Clerk of Council

TRANSFERRED JUNE 9th 1919
M.H. Welty
 Dep County Auditor

RECEIVED for Record
 June 10th at 7:30 o'clock AM
 Recorded June 10th 1919
 Lorain Co Plat Records
 Vol 9 Page 28.

FEES \$1.25

For affidavit see miscellaneous record 65.7 1/2

Paul A. Irish
 Recorder