

SURVEY


Sublot(s) 196, 197, & 198
 Subd'n POLE & REEVES
CITY ACRES ADDITION P.V. 12 P. 15

Township BLACK RIVER Tract 2
 Orig. Lot(s) 24 Sec. _____
 County of LORAIN State of Ohio
 Corporation CITY OF LORAIN

APPROVED BY THE LORAIN CITY PLANNING AND COMMISSION NO PLAT REQUIRED

Robert Williams
 SECRETARY LORAIN CITY PLANNING COMMISSION

WEST 22ND STREET 50'

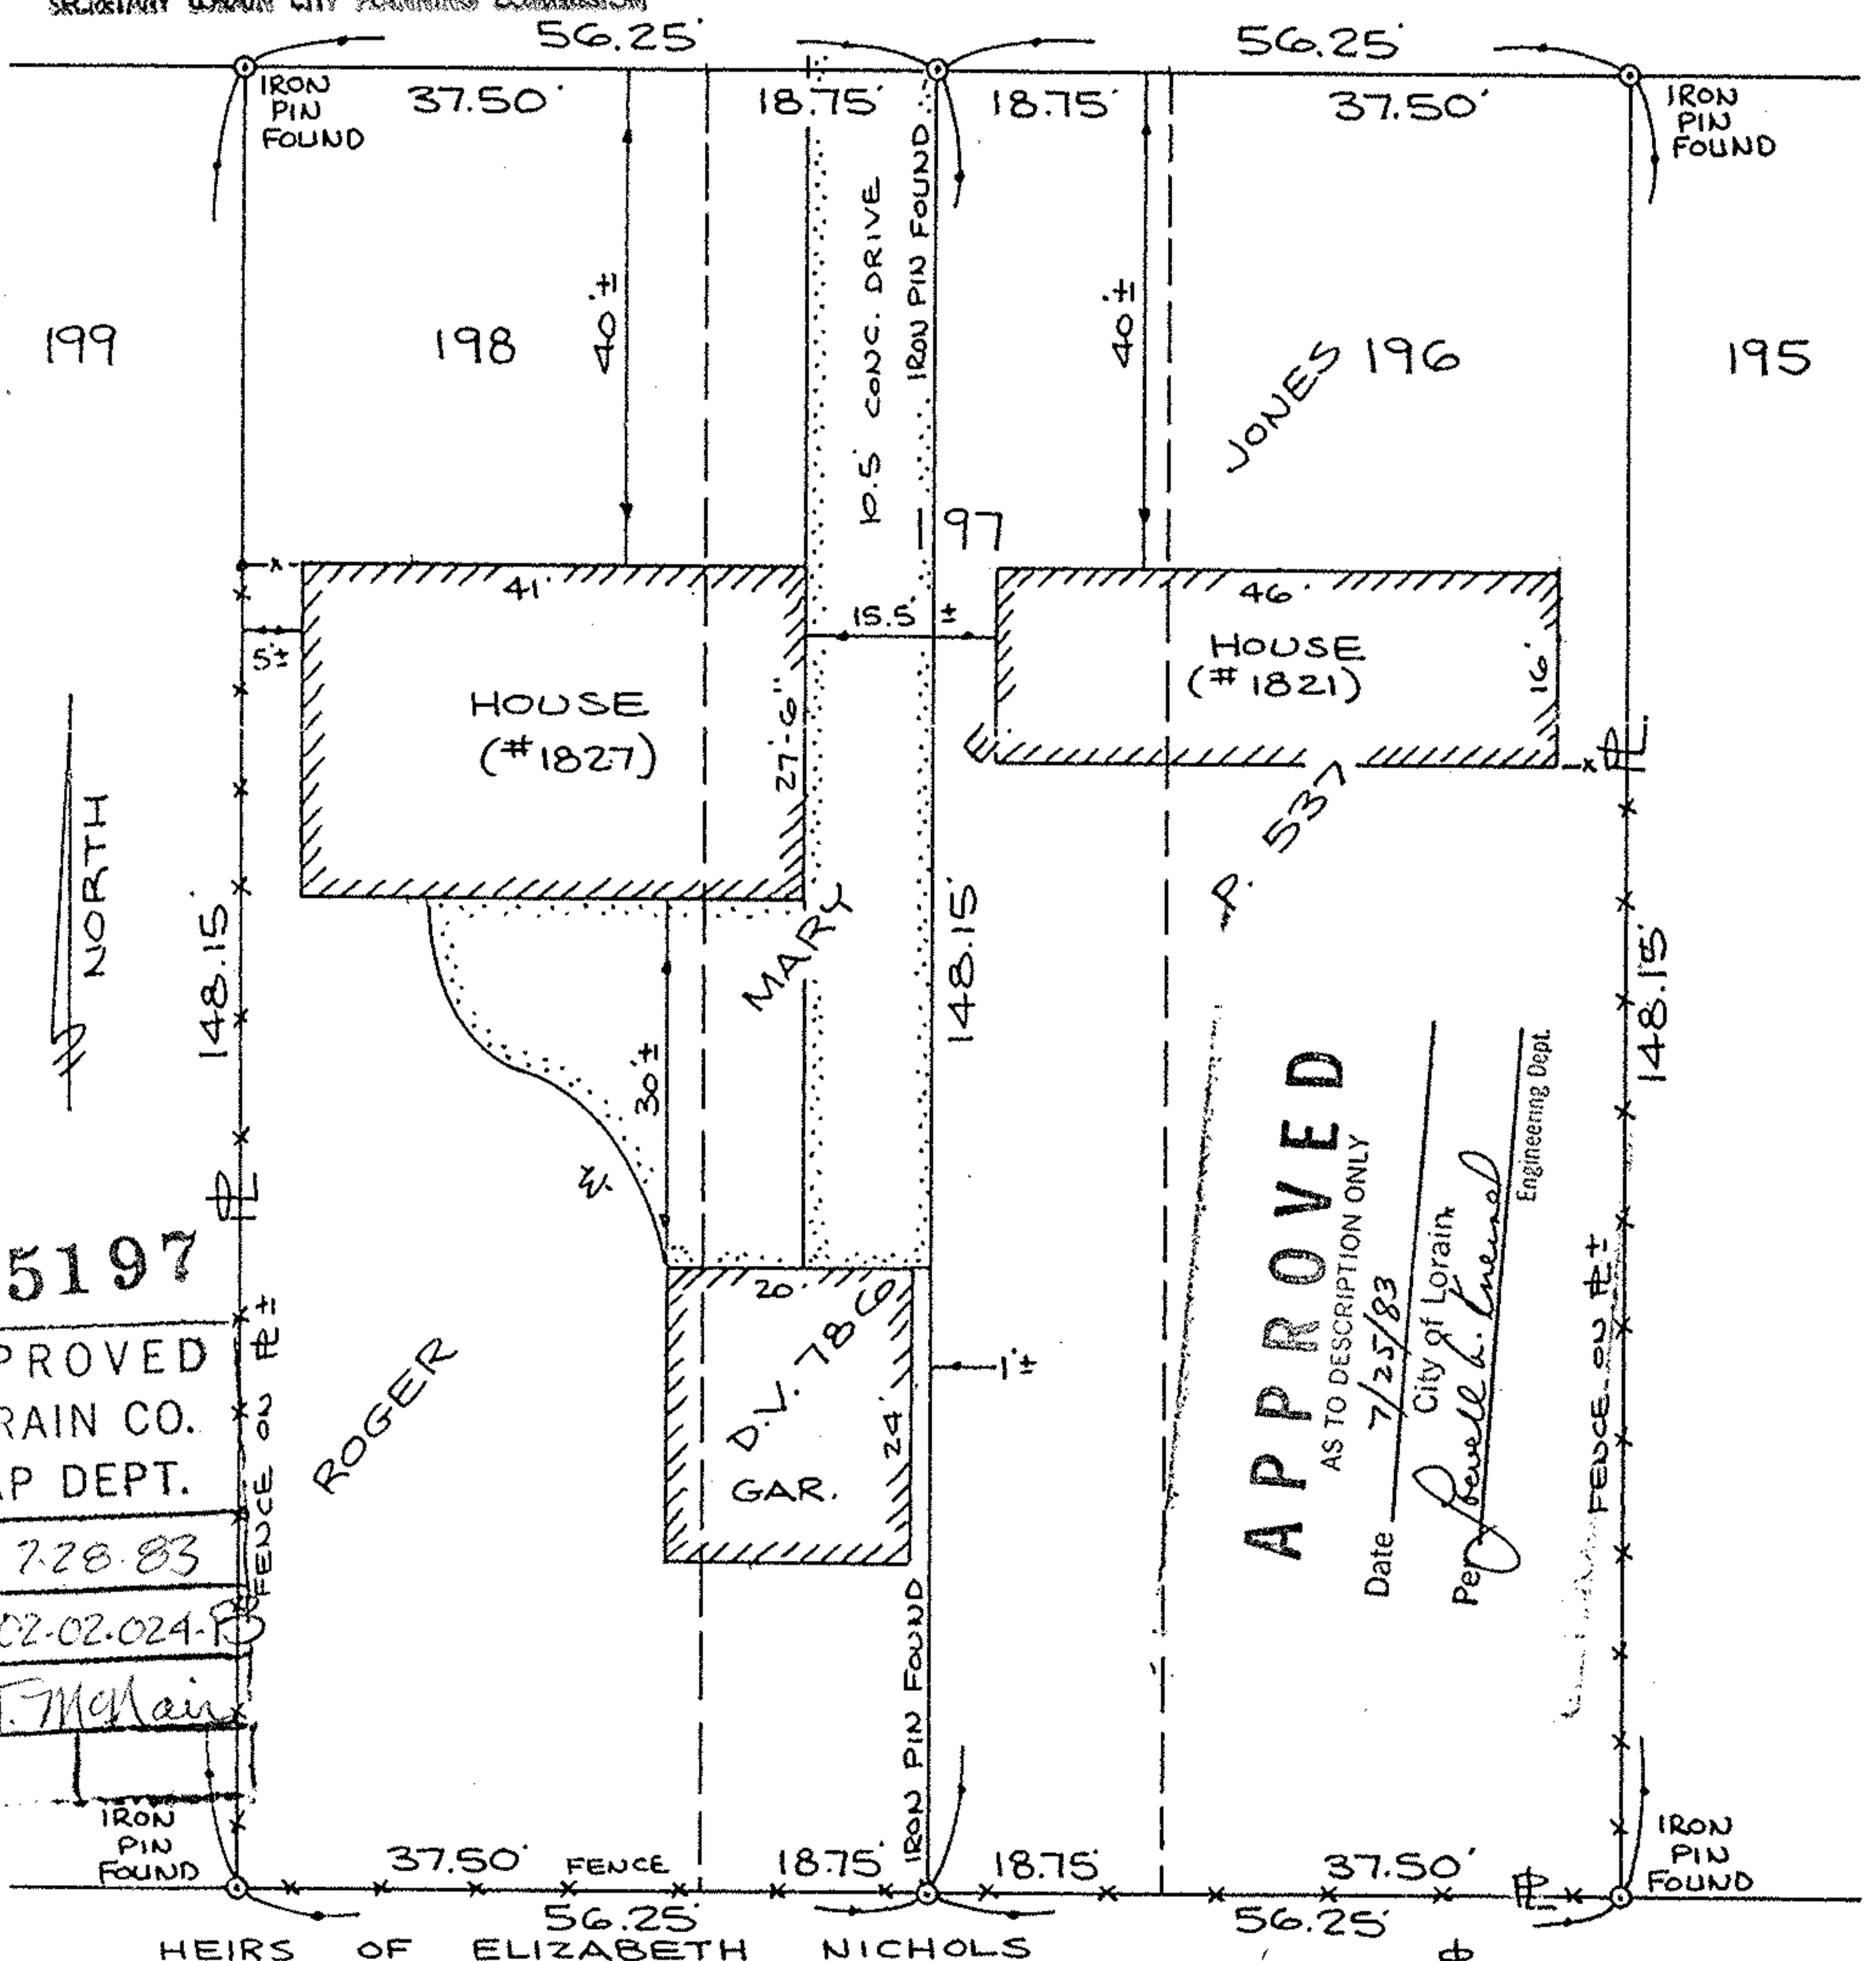

15197
 APPROVED
 LORAIN CO.
 MAP DEPT.
 DATE 7-28-83
 REC 02-02-024-15
 T. McMain

APPROVED
 AS TO DESCRIPTION ONLY
 Date 7/25/83
 City of Lorain
Per Powell L. Eversal
 Engineering Dept.

36 PARK PLAN 37 ALLOT. 1ST ADD. 38 P.V. 7 P. 7

Prepared for: ROGER JONES
1827 W. 22ND ST. LORAIN, OHIO

REVISED 6-11-83

Scale: 1" = 20' Date: MAR. 2, 1983 Dr. by: *DE* Job No. 83-26

U.S. 96-044-110-221