


2-02-023-A

# 3707

02-02-023-101-025





2-02-023-A

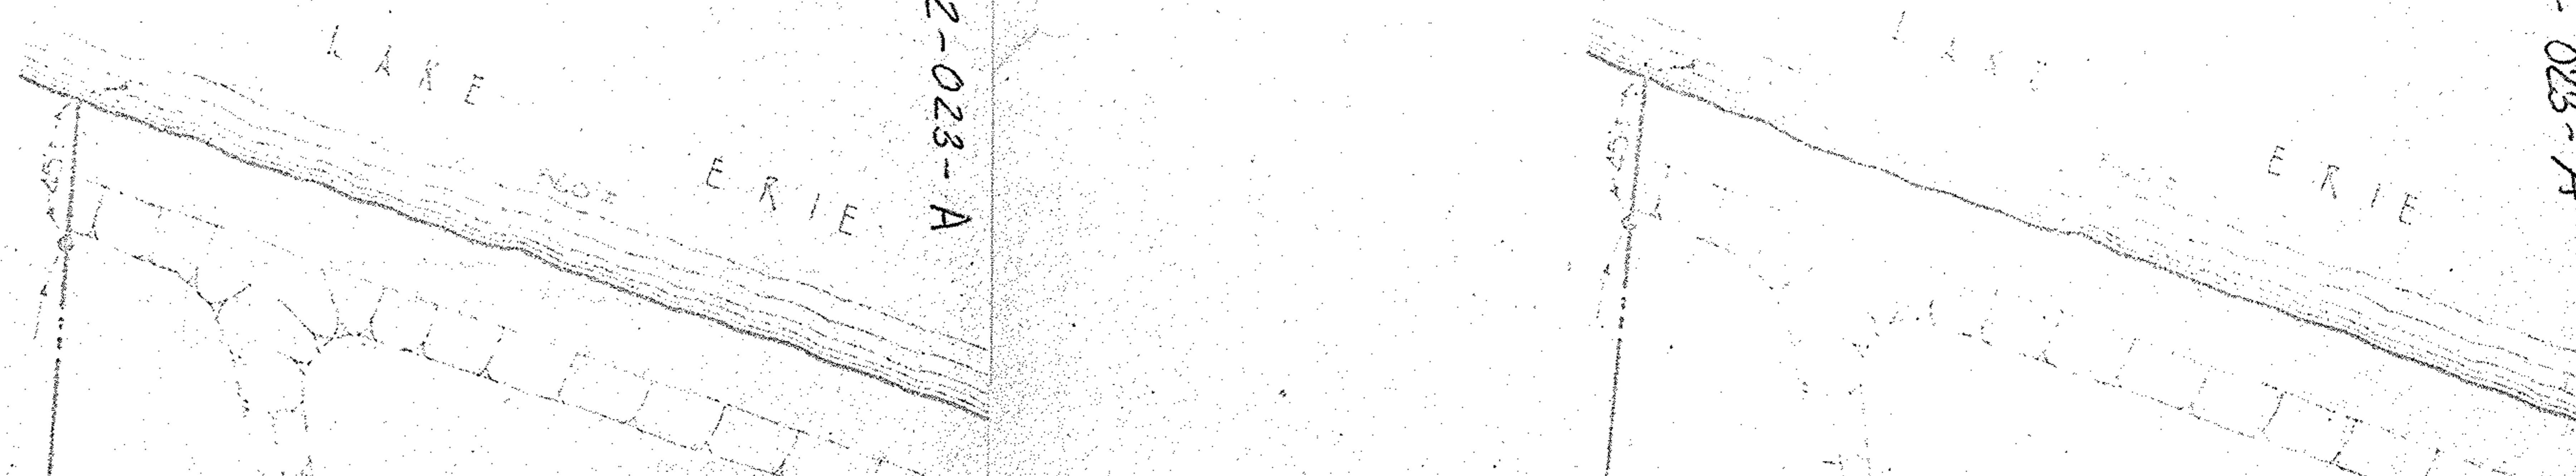

2-02-023-A

# 3707

02-02-023-101-025

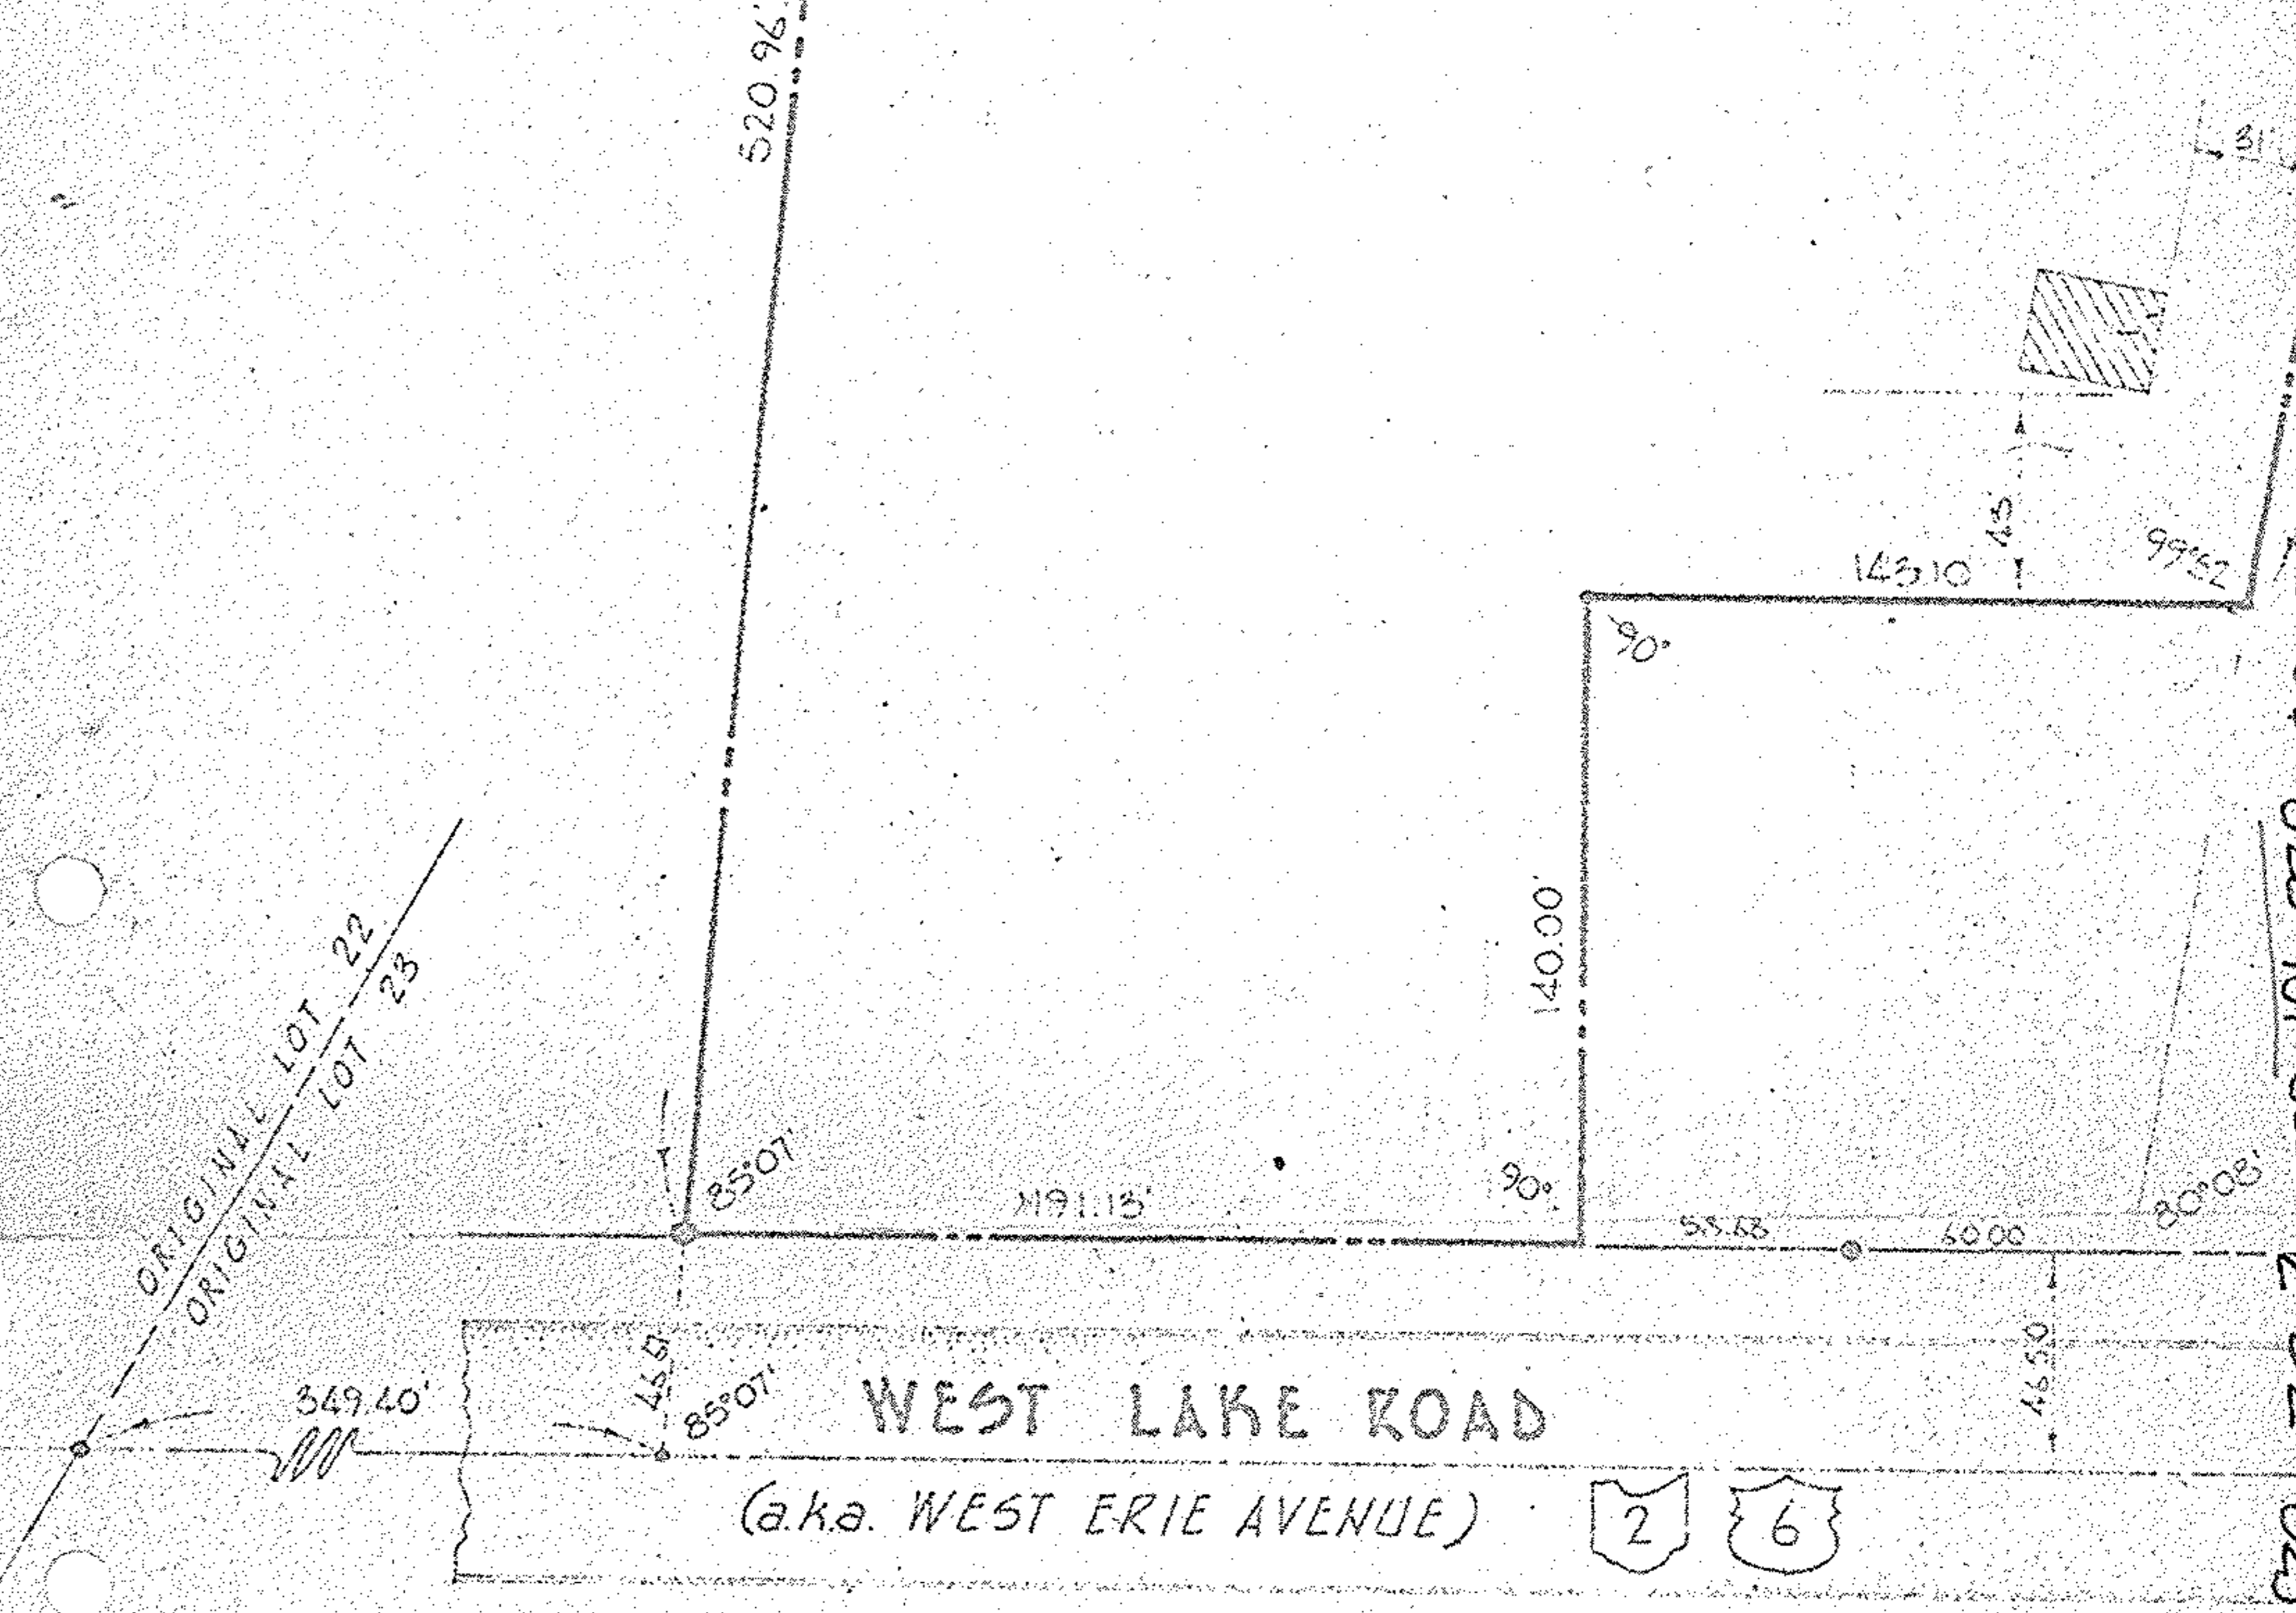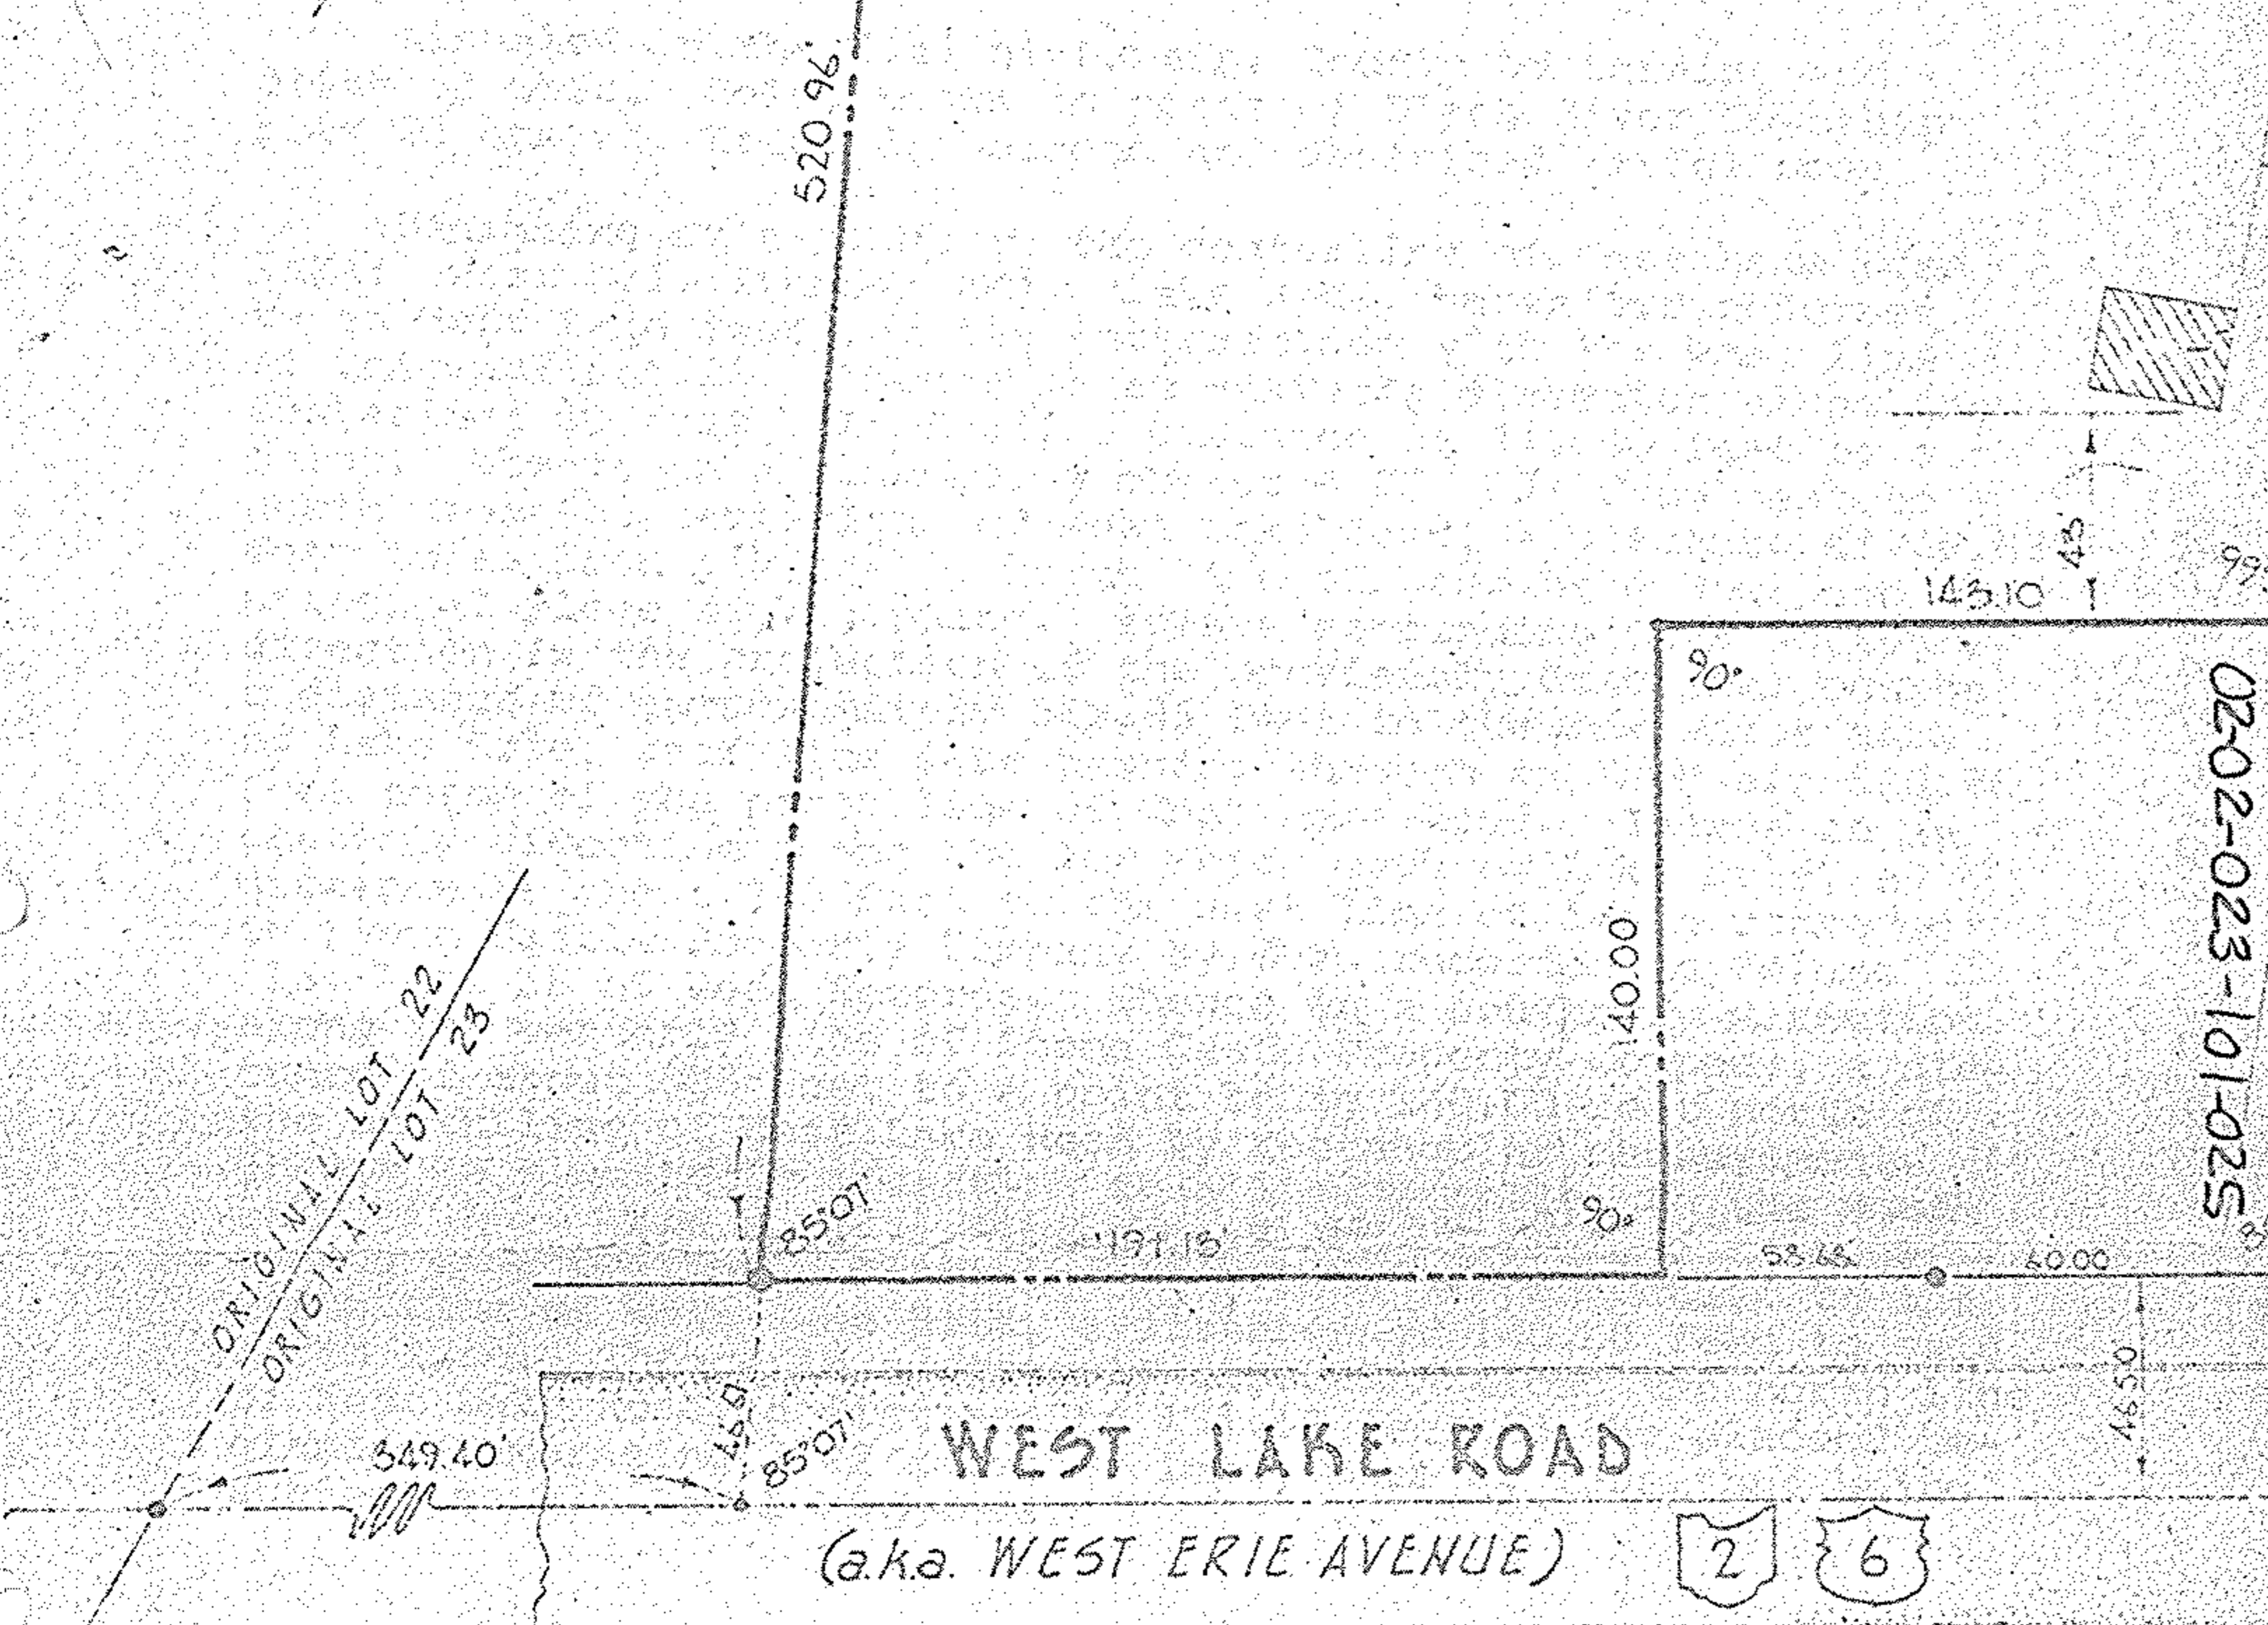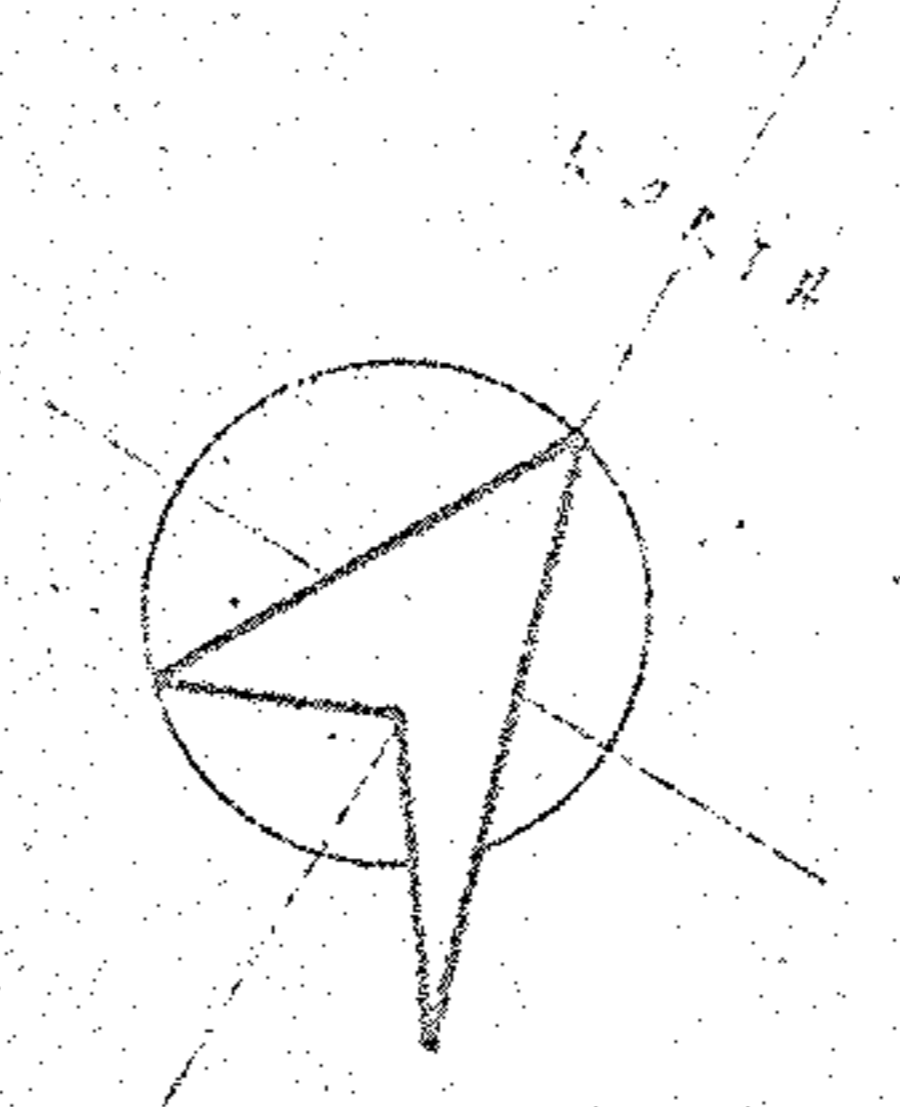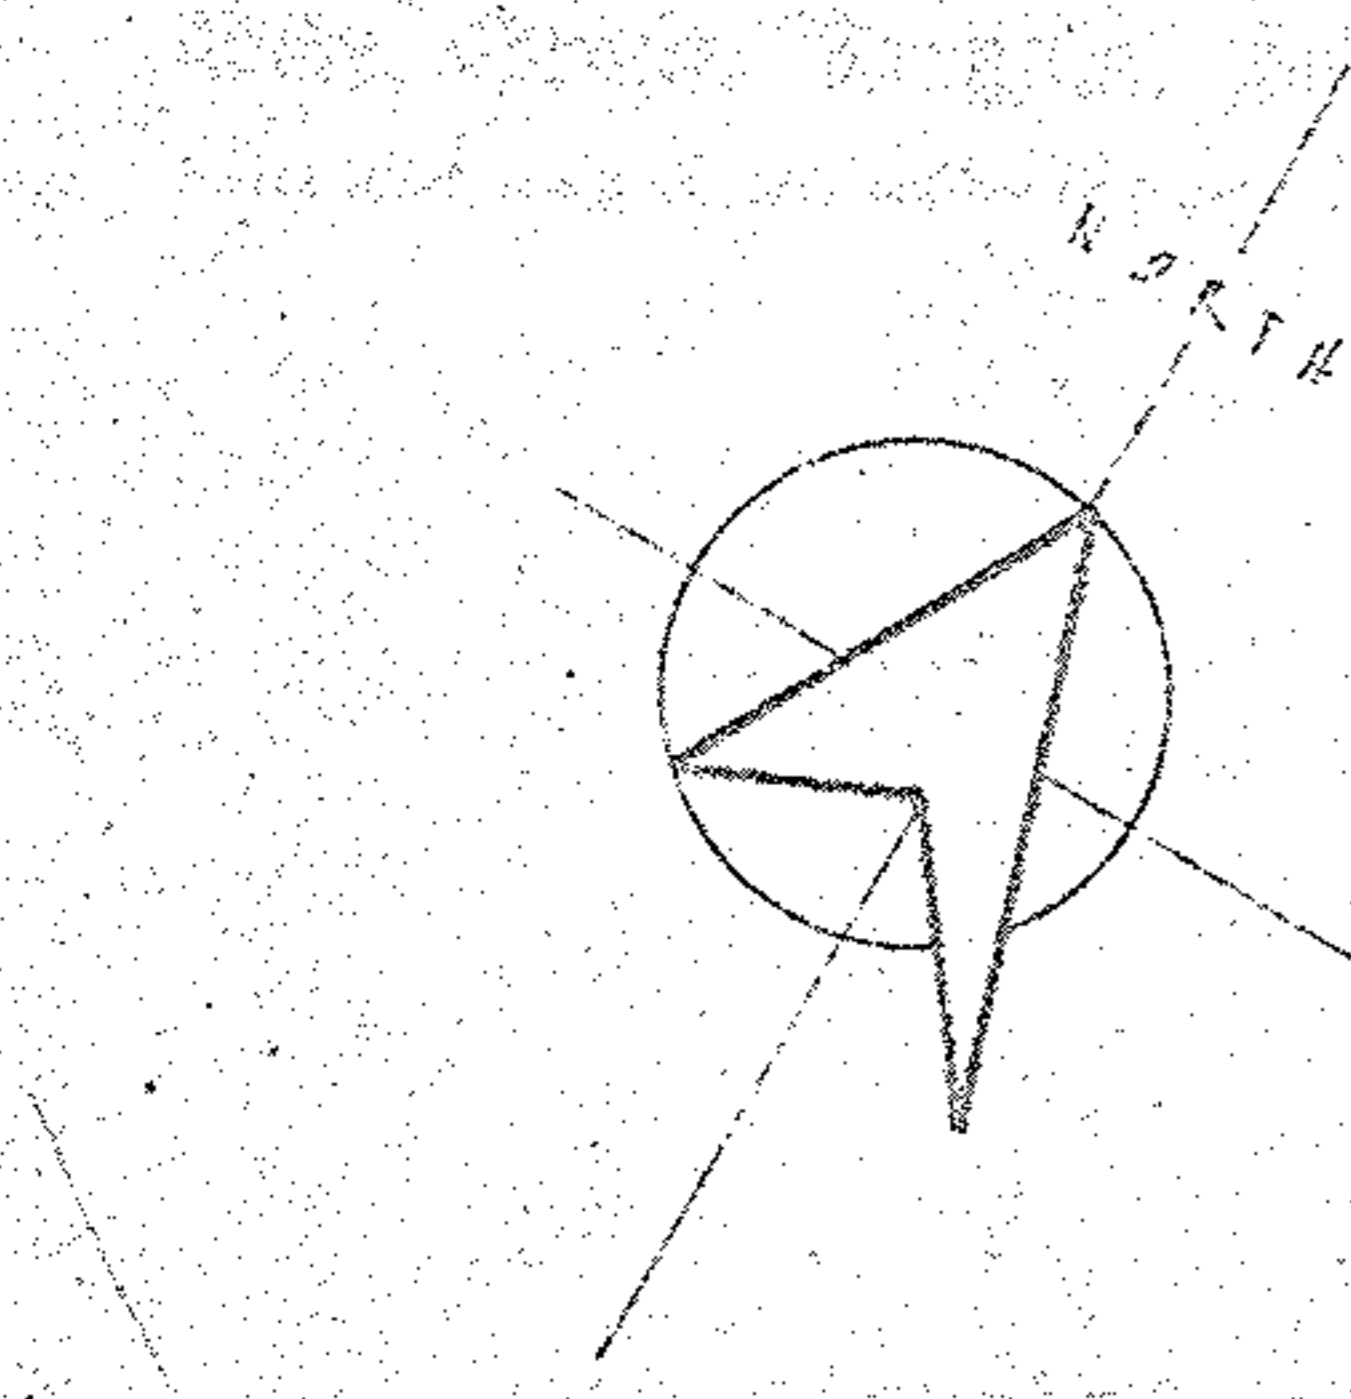

THIS IS TO CERTIFY THAT I HAVE SURVEYED THE LANDS SHOWN ABOVE AND ENCROACHMENTS, EITHER ONTO OR FROM SAID PREMISES ARE INDICATED THEREON. I FURTHER CERTIFY THE FOLLOWING INFORMATION OBTAINED BY PERSONAL INQUIRY: NO MATERIALS

IDENTIFICATION SURVEY PART OF ORIGINAL BLACK R LOTS 22 & 23 - TRACT 2

THIS IS TO CERTIFY THAT I HAVE SURVEYED THE LANDS SHOWN ABOVE AND ENCROACHMENTS, EITHER ONTO OR FROM SAID PREMISES ARE INDICATED THEREON. I FURTHER CERTIFY THE FOLLOWING INFORMATION OBTAINED BY PERSONAL INQUIRY: NO MATERIALS HAVE BEEN FURNISHED NOR WORK PERFORMED FOR

IDENTIFICATION SURVEY PART OF ORIGINAL BLACK R LOTS 22 & 23 - TRACT 2