

11:13 P.03

02-019-B


#18684

02-02-019-104

013



SCALE: 1" = 50'

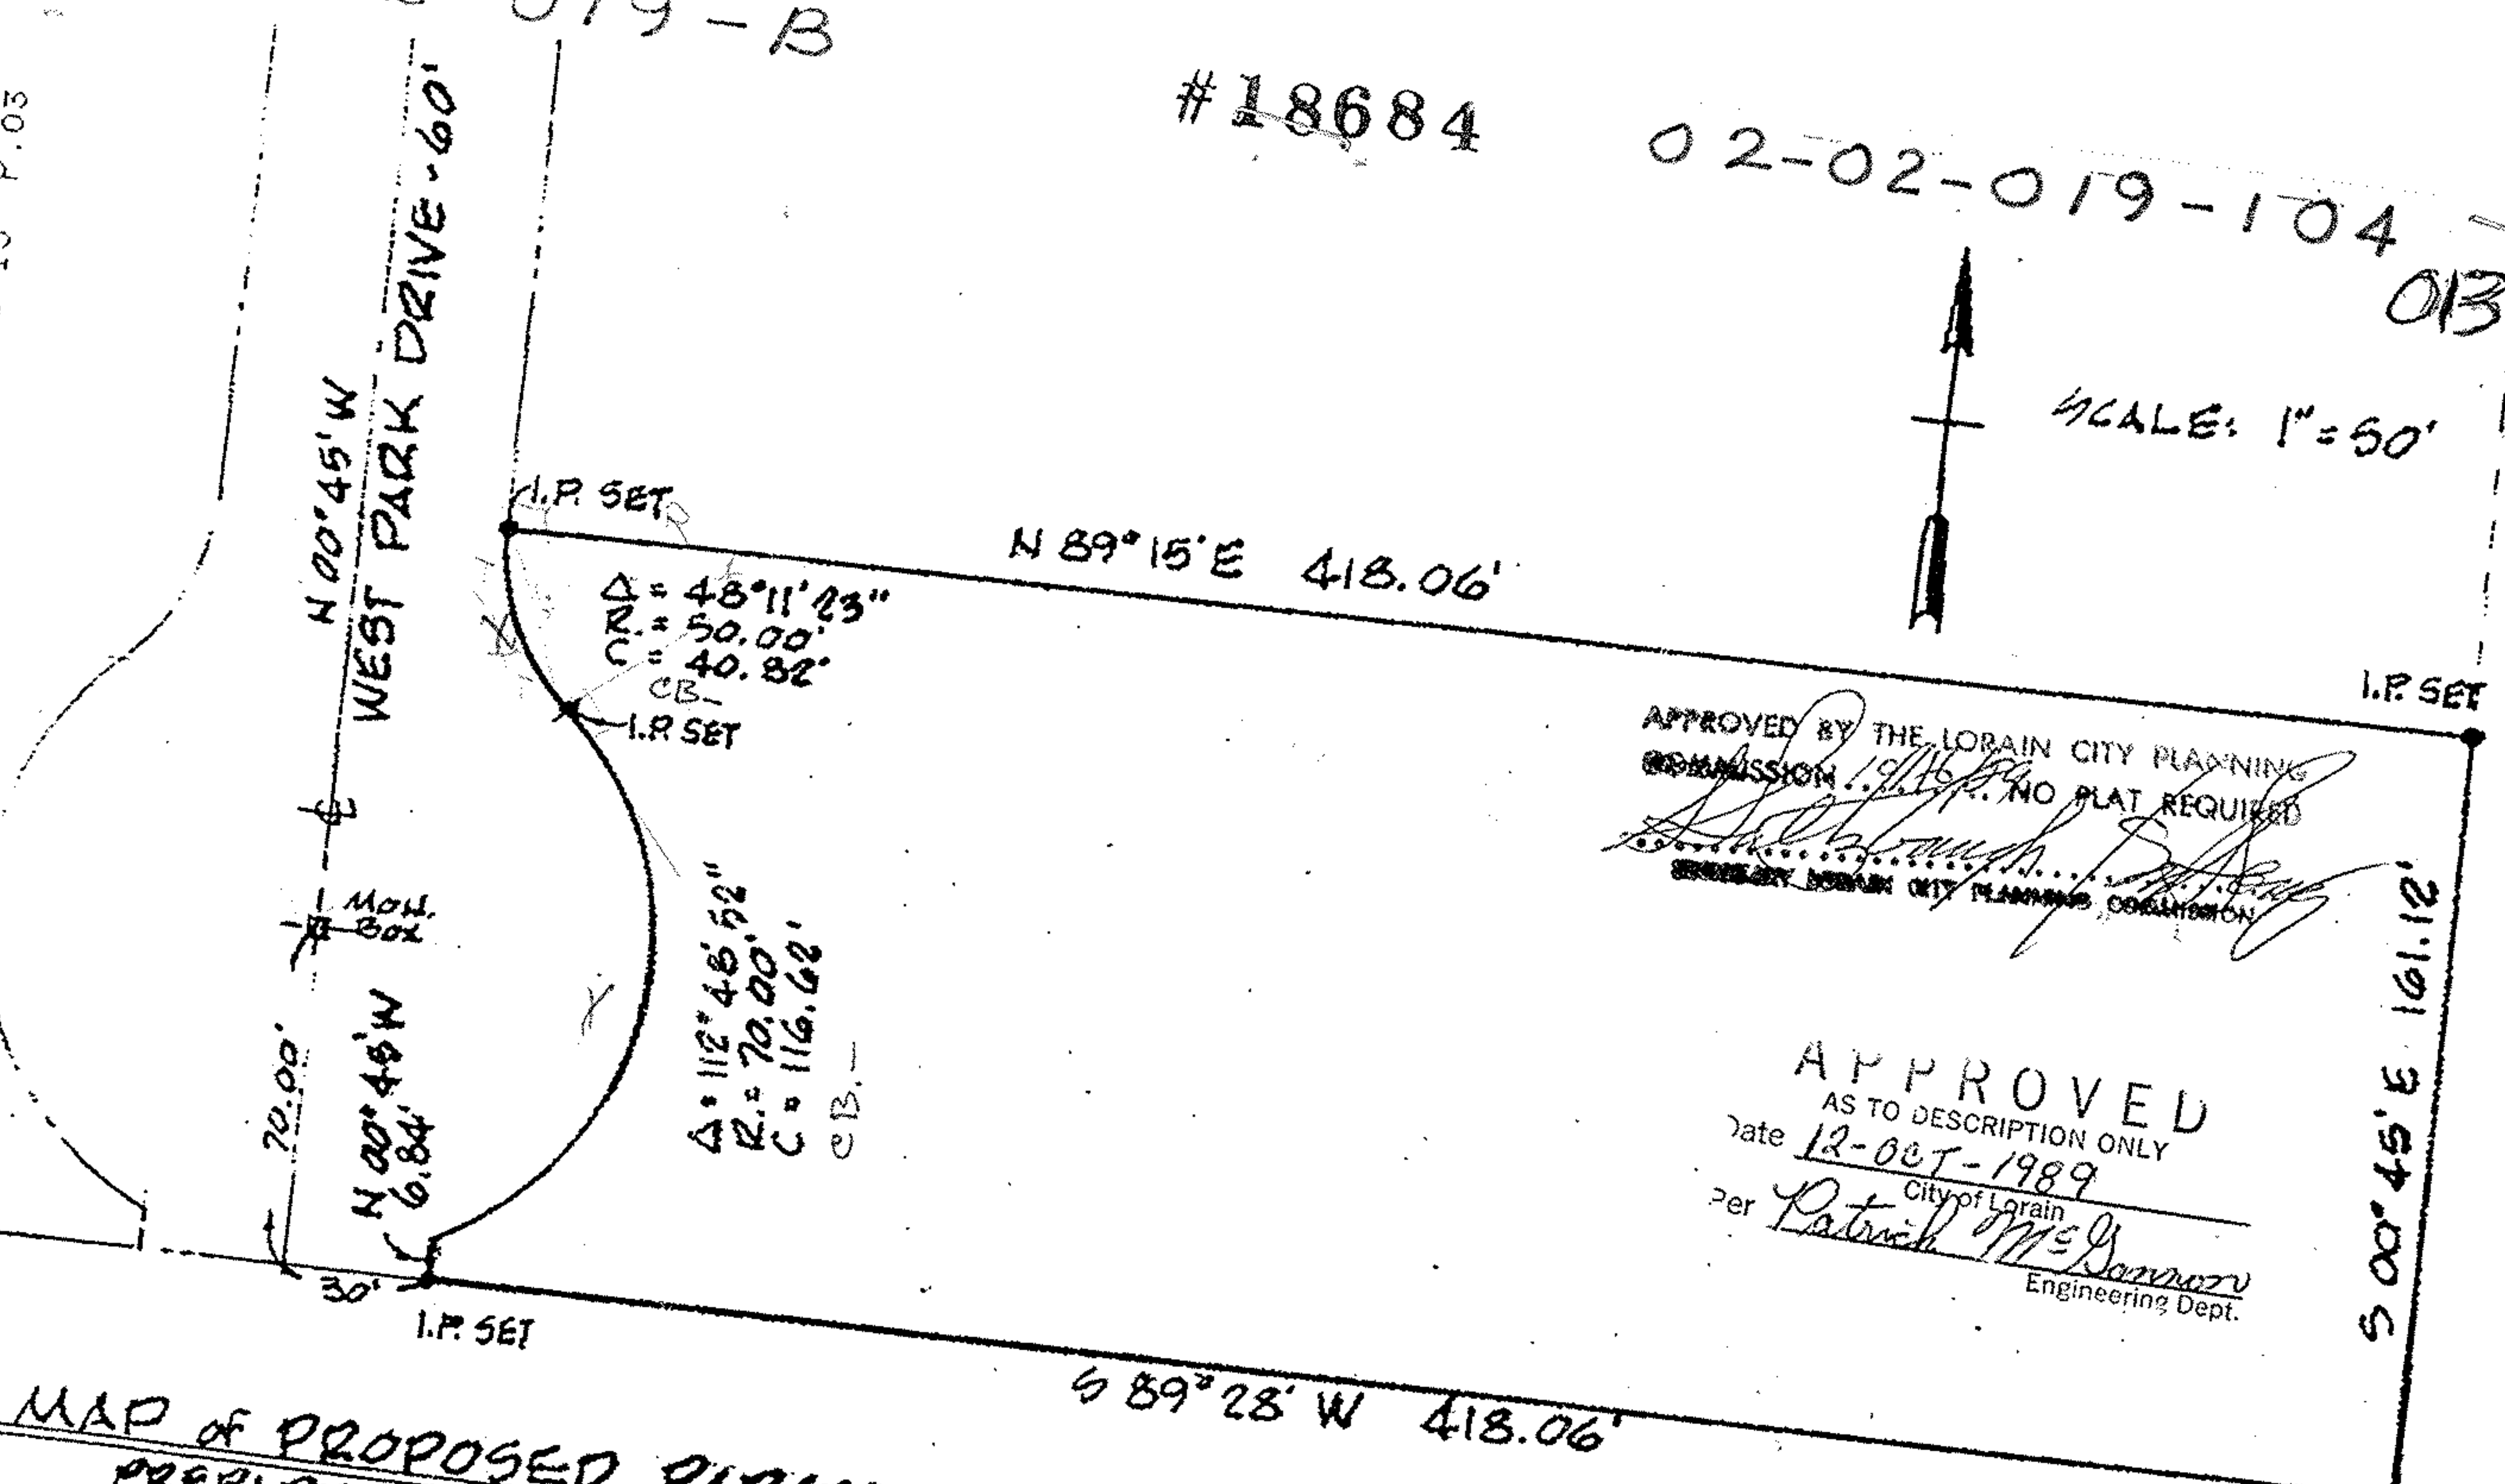


APPROVED BY THE LORAIN CITY PLANNING  
 COMMISSION 12/16/89. NO PLAT REQUIRED  
*[Signature]*  
 SECRETARY LORAIN CITY PLANNING COMMISSION

APPROVED  
 AS TO DESCRIPTION ONLY  
 Date 12-08-1989  
 City of Lorain  
 per *[Signature]*  
 Engineering Dept.

MAP OF PROPOSED PARCEL SPLIT  
 PREPARED FOR MIDLAND TITLE  
 PART OF SUBLOT No. 8 of WEST PARK SUBDIVISION  
 INDUSTRIAL PARK - PLAT VOL. 24, PAGE 37  
 PART OF ORIGINAL BLACK RIVER TWP. LOT 19, TRACT 2  
 NOW IN CITY OF LORAIN, LORAIN COUNTY, OHIO

02-02-019-104-013

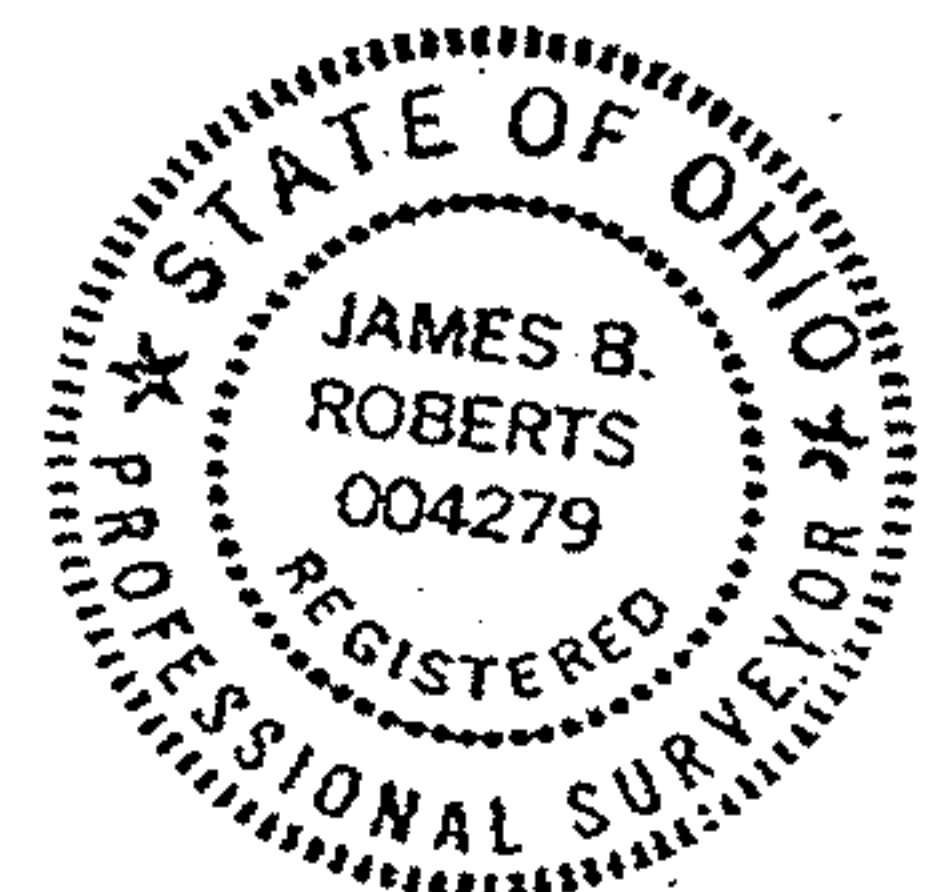

K.E. MCCARTNEY & ASSOCIATES  
 ENGINEERS