


2-02-019 A

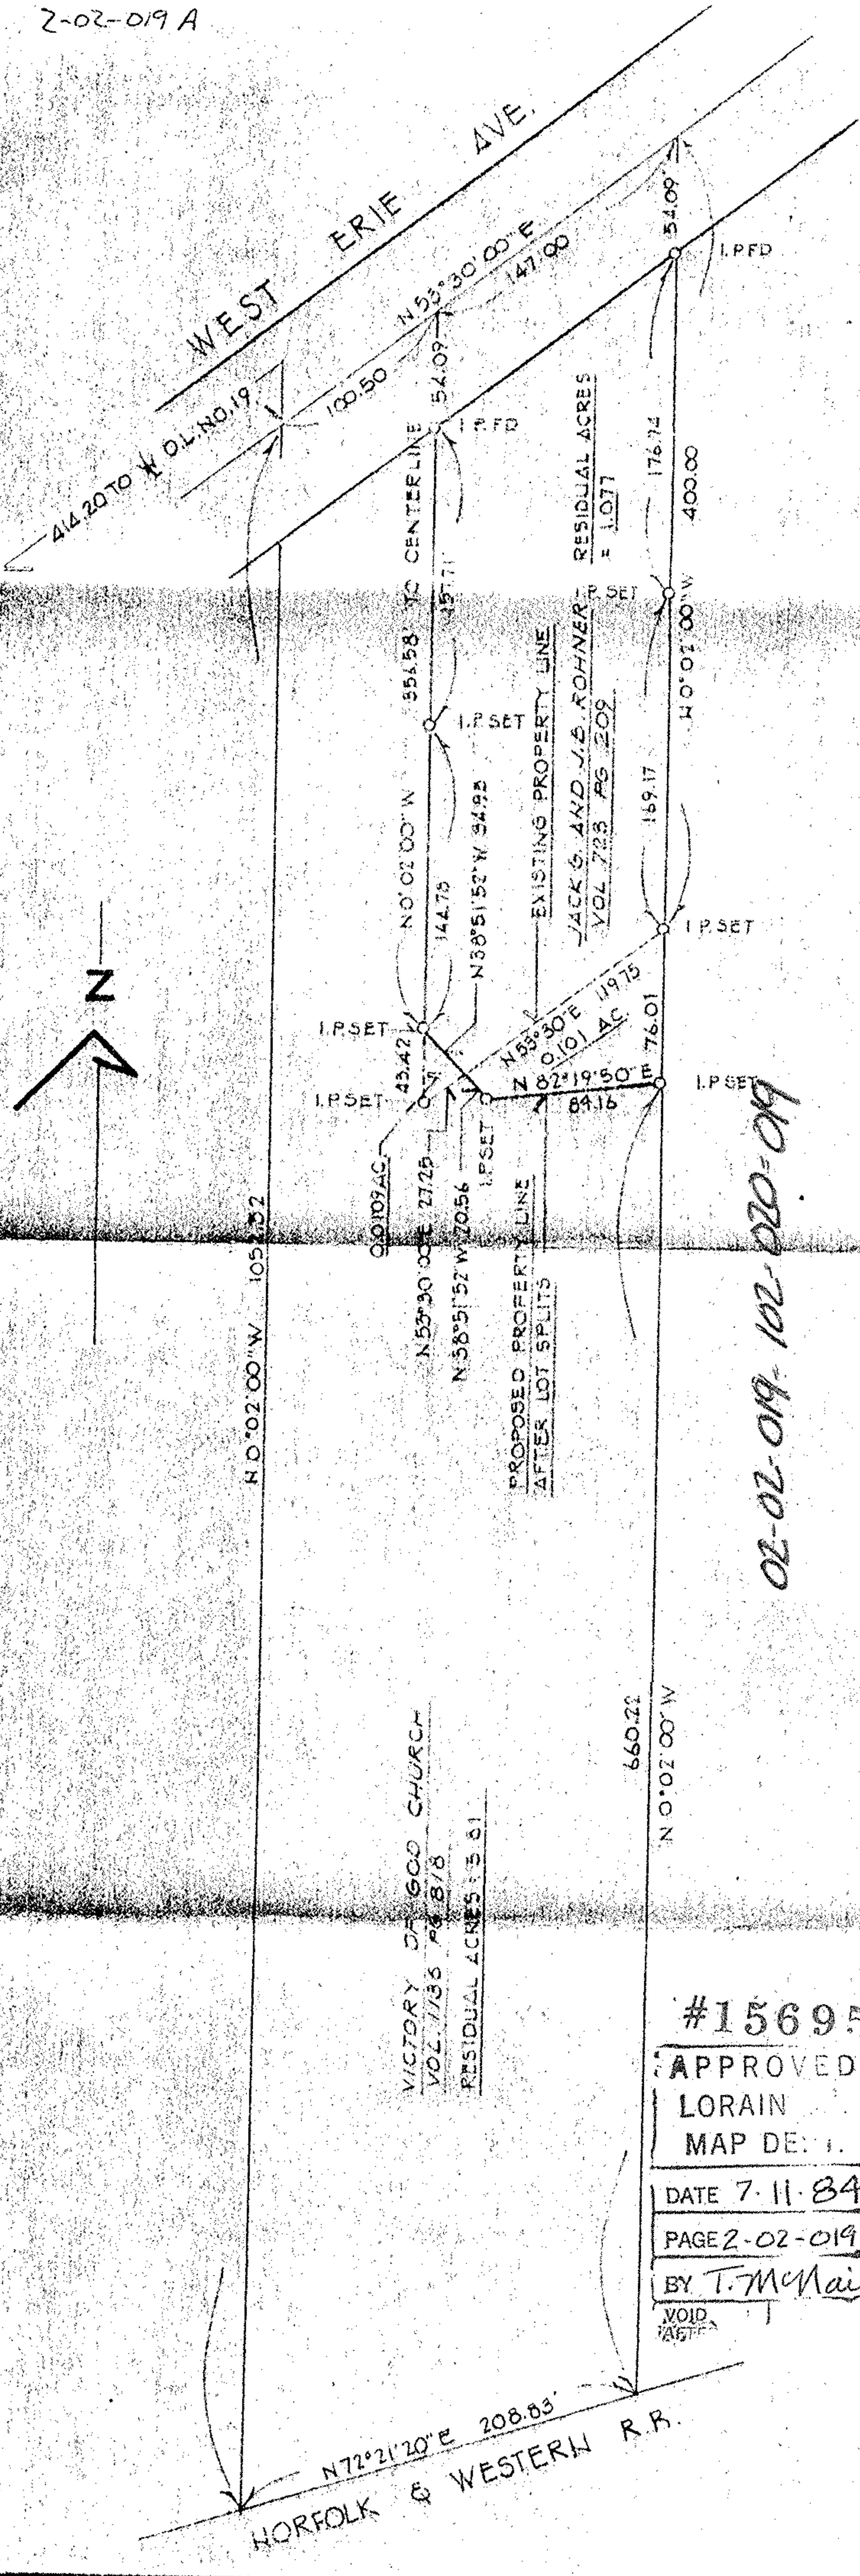

VICTORY OF GOD CHURCH
 VOL. 1136 PG. 818
 RESIDUAL ACRES 3.81

JACK G. AND J.B. ROHNER
 VOL. 723 PG. 209
 RESIDUAL ACRES 1.077

#15695
 APPROVED
 LORAIN
 MAP DEPT.
 DATE 7-11-84
 PAGE 2-02-019
 BY T. McMain
 VOID
 AFTER

N72°21'20" E 208.83'
 NORFOLK & WESTERN R.R.

02-02-019-102-020-019

VICTORY OF GOD CHURCH

JACK G. AND J.B. ROHNER

LOT SPLITS

PART OF ORIGINAL LOT 19
 TRACT NO. 2 OF BLACK RIVER TWP.
 NOW IN THE CITY OF LORAIN - OHIO

SCALE 1"=60'
 NOVEMBER 1983

normal