


SCALE: 1" = 50'



TEL No. 1 216 323 6686 Oct 10, 89 11:13 P.03

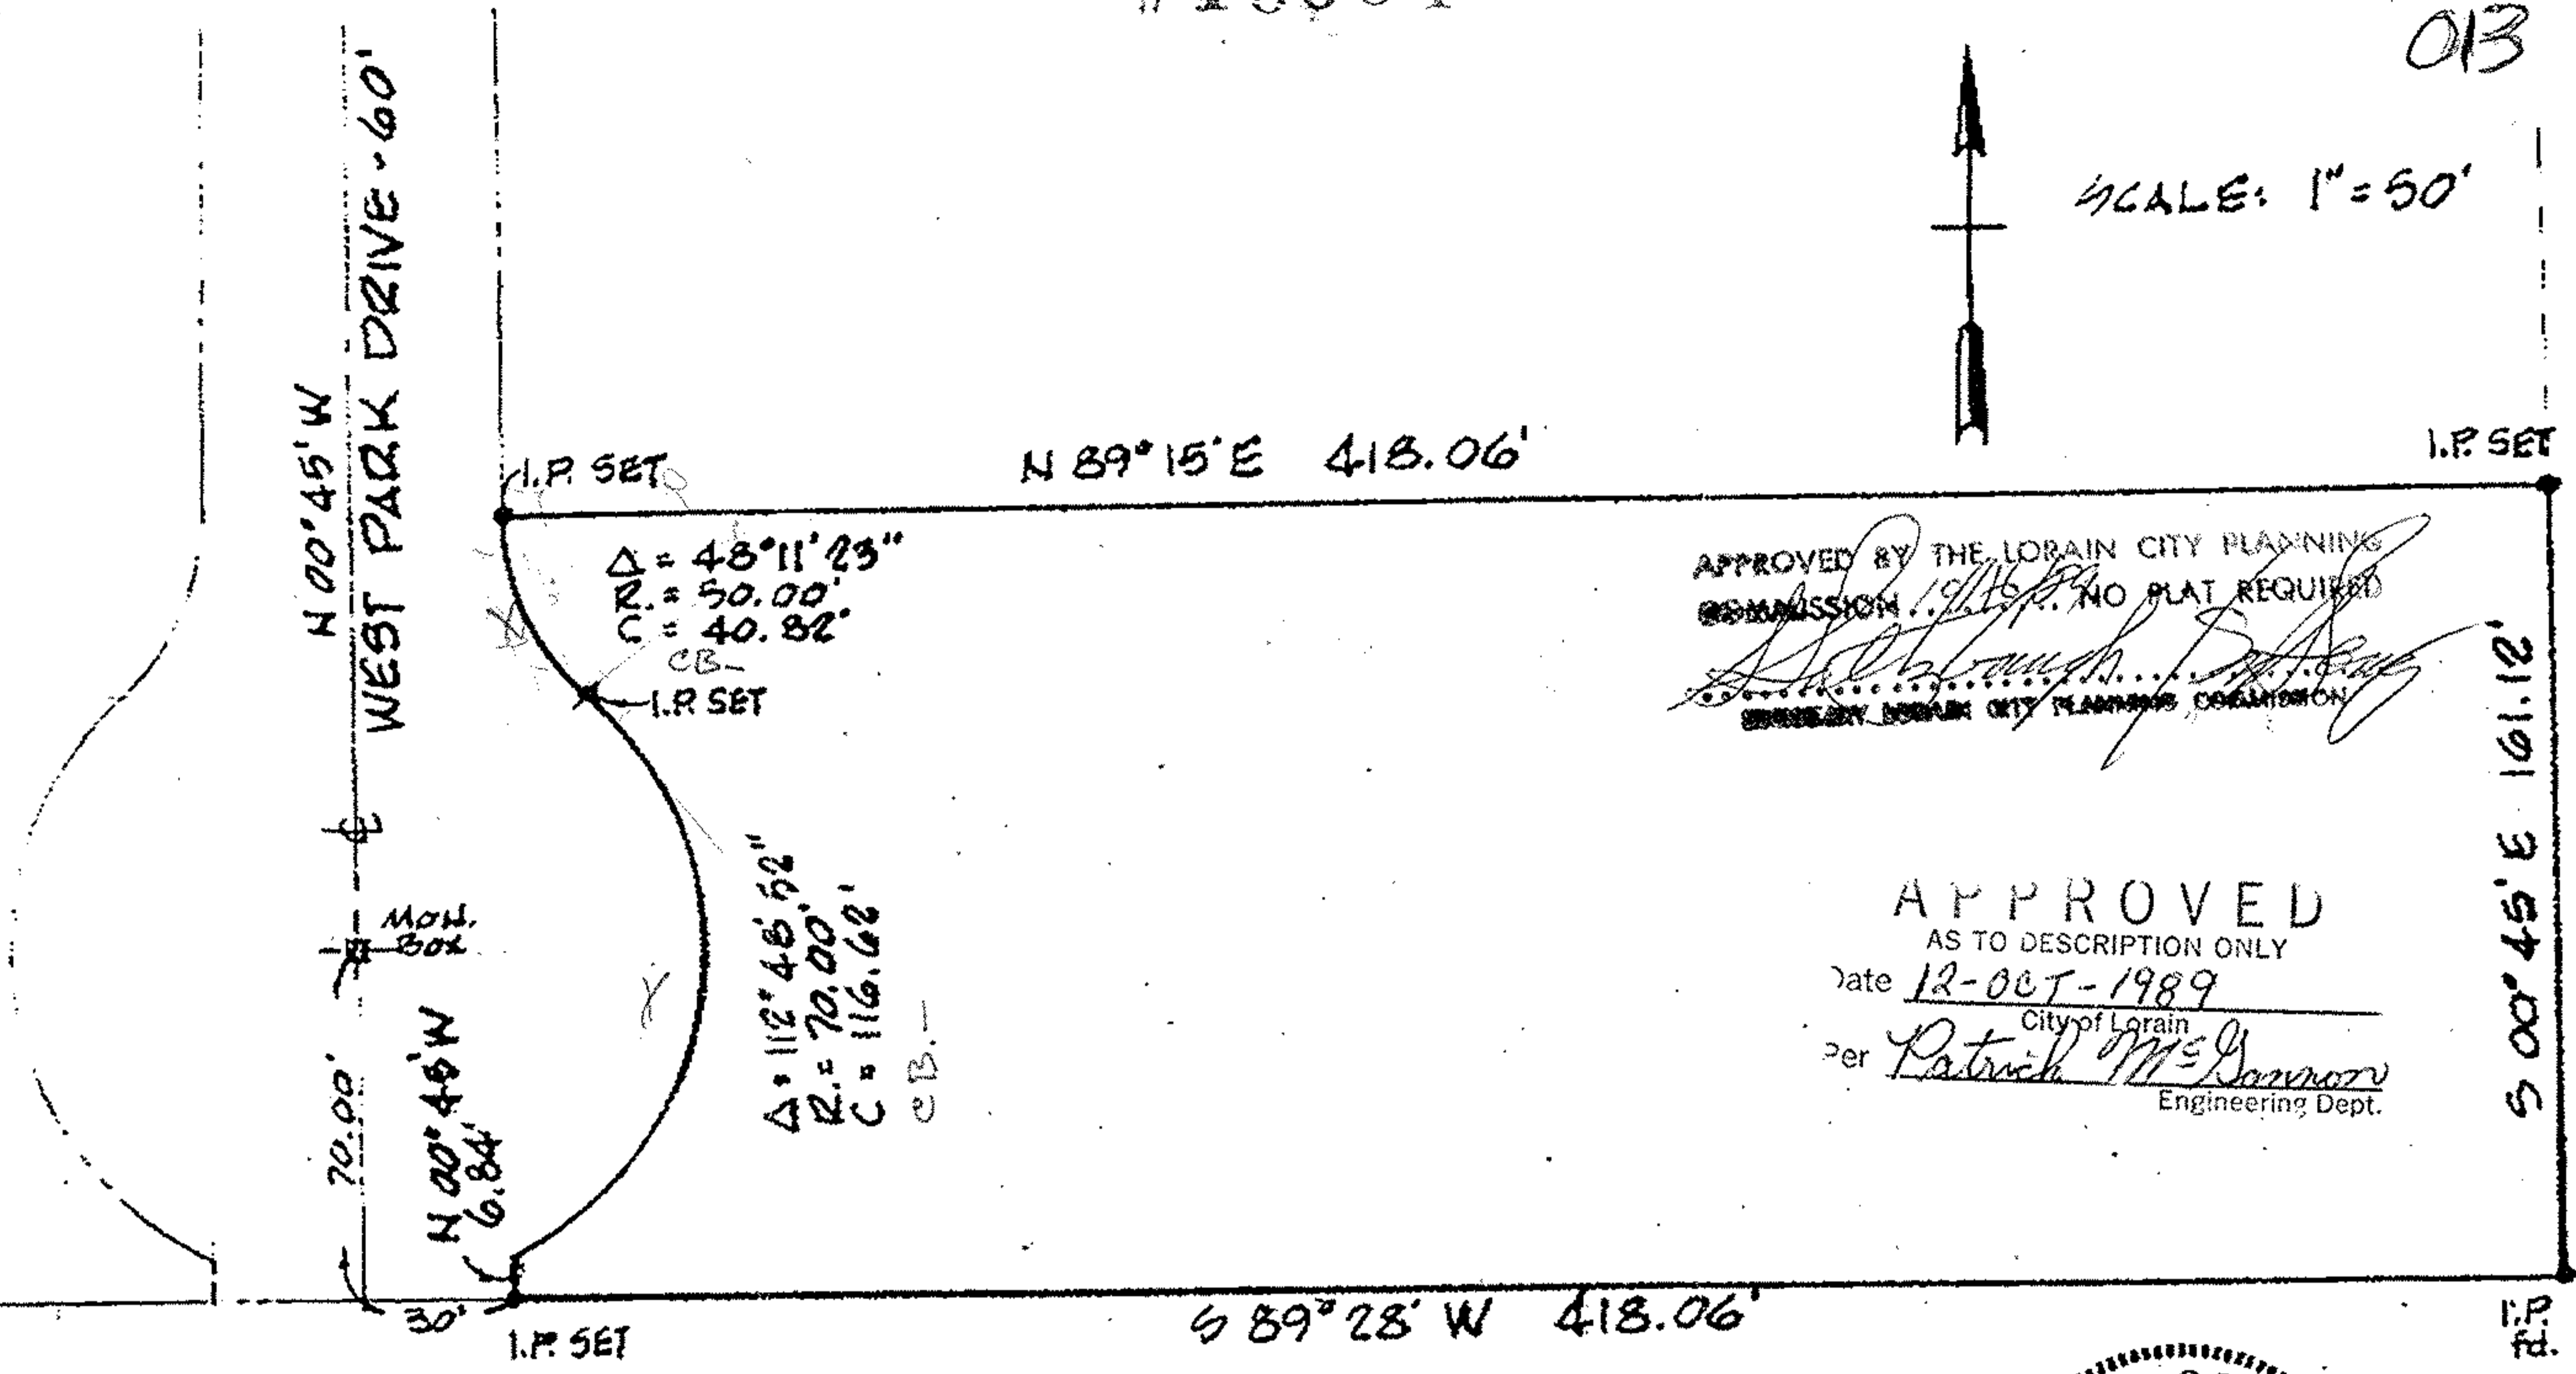


APPROVED BY THE LORAIN CITY PLANNING
 COMMISSION 10/15/89. NO PLAT REQUIRED
[Signature]
 SECRETARY LORAIN CITY PLANNING COMMISSION

APPROVED
 AS TO DESCRIPTION ONLY
 Date 12-OCT-1989
 City of Lorain
 per Patrick M. Sannon
 Engineering Dept.

MAP OF PROPOSED PARCEL SPLIT
PREPARED FOR MIDLAND TITLE
PART OF SUBLOT No. 8 of WEST PARK SUBDIVISION
INDUSTRIAL PARK - PLAT VOL. 24, PAGE 37
PART of ORIGINAL BLACK RIVER TWP. LOT 19, TRACT 2
NOW in CITY of LORAIN, LORAIN COUNTY, OHIO

02-02-019-101-013

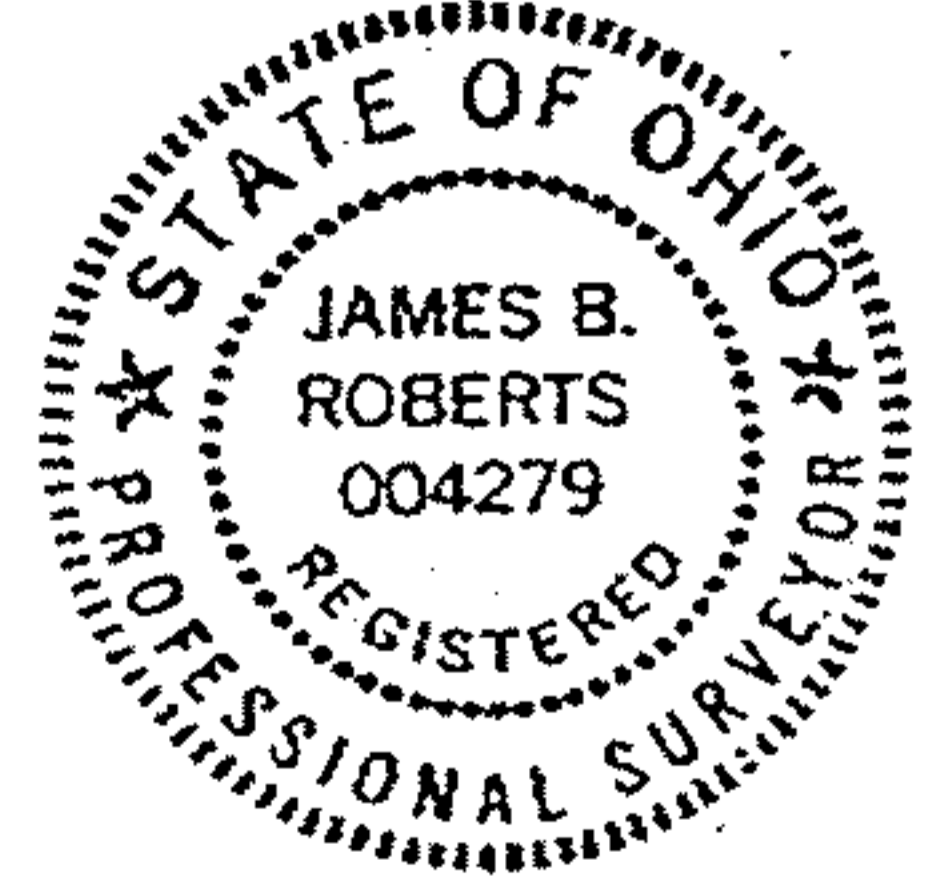

K.E. MCCARTNEY & ASSOCIATES
ENGINEERS & SURVEYORS
ELYRIA OHIO
OCTOBER, 1989 #891788