


Environ. Tech Consultants Inc.

ENGINEERS • SURVEYORS • LAND PLANNERS
 1127 WEST 14th STREET
 LORAIN OHIO 44052

02-02-015-A

NORTH

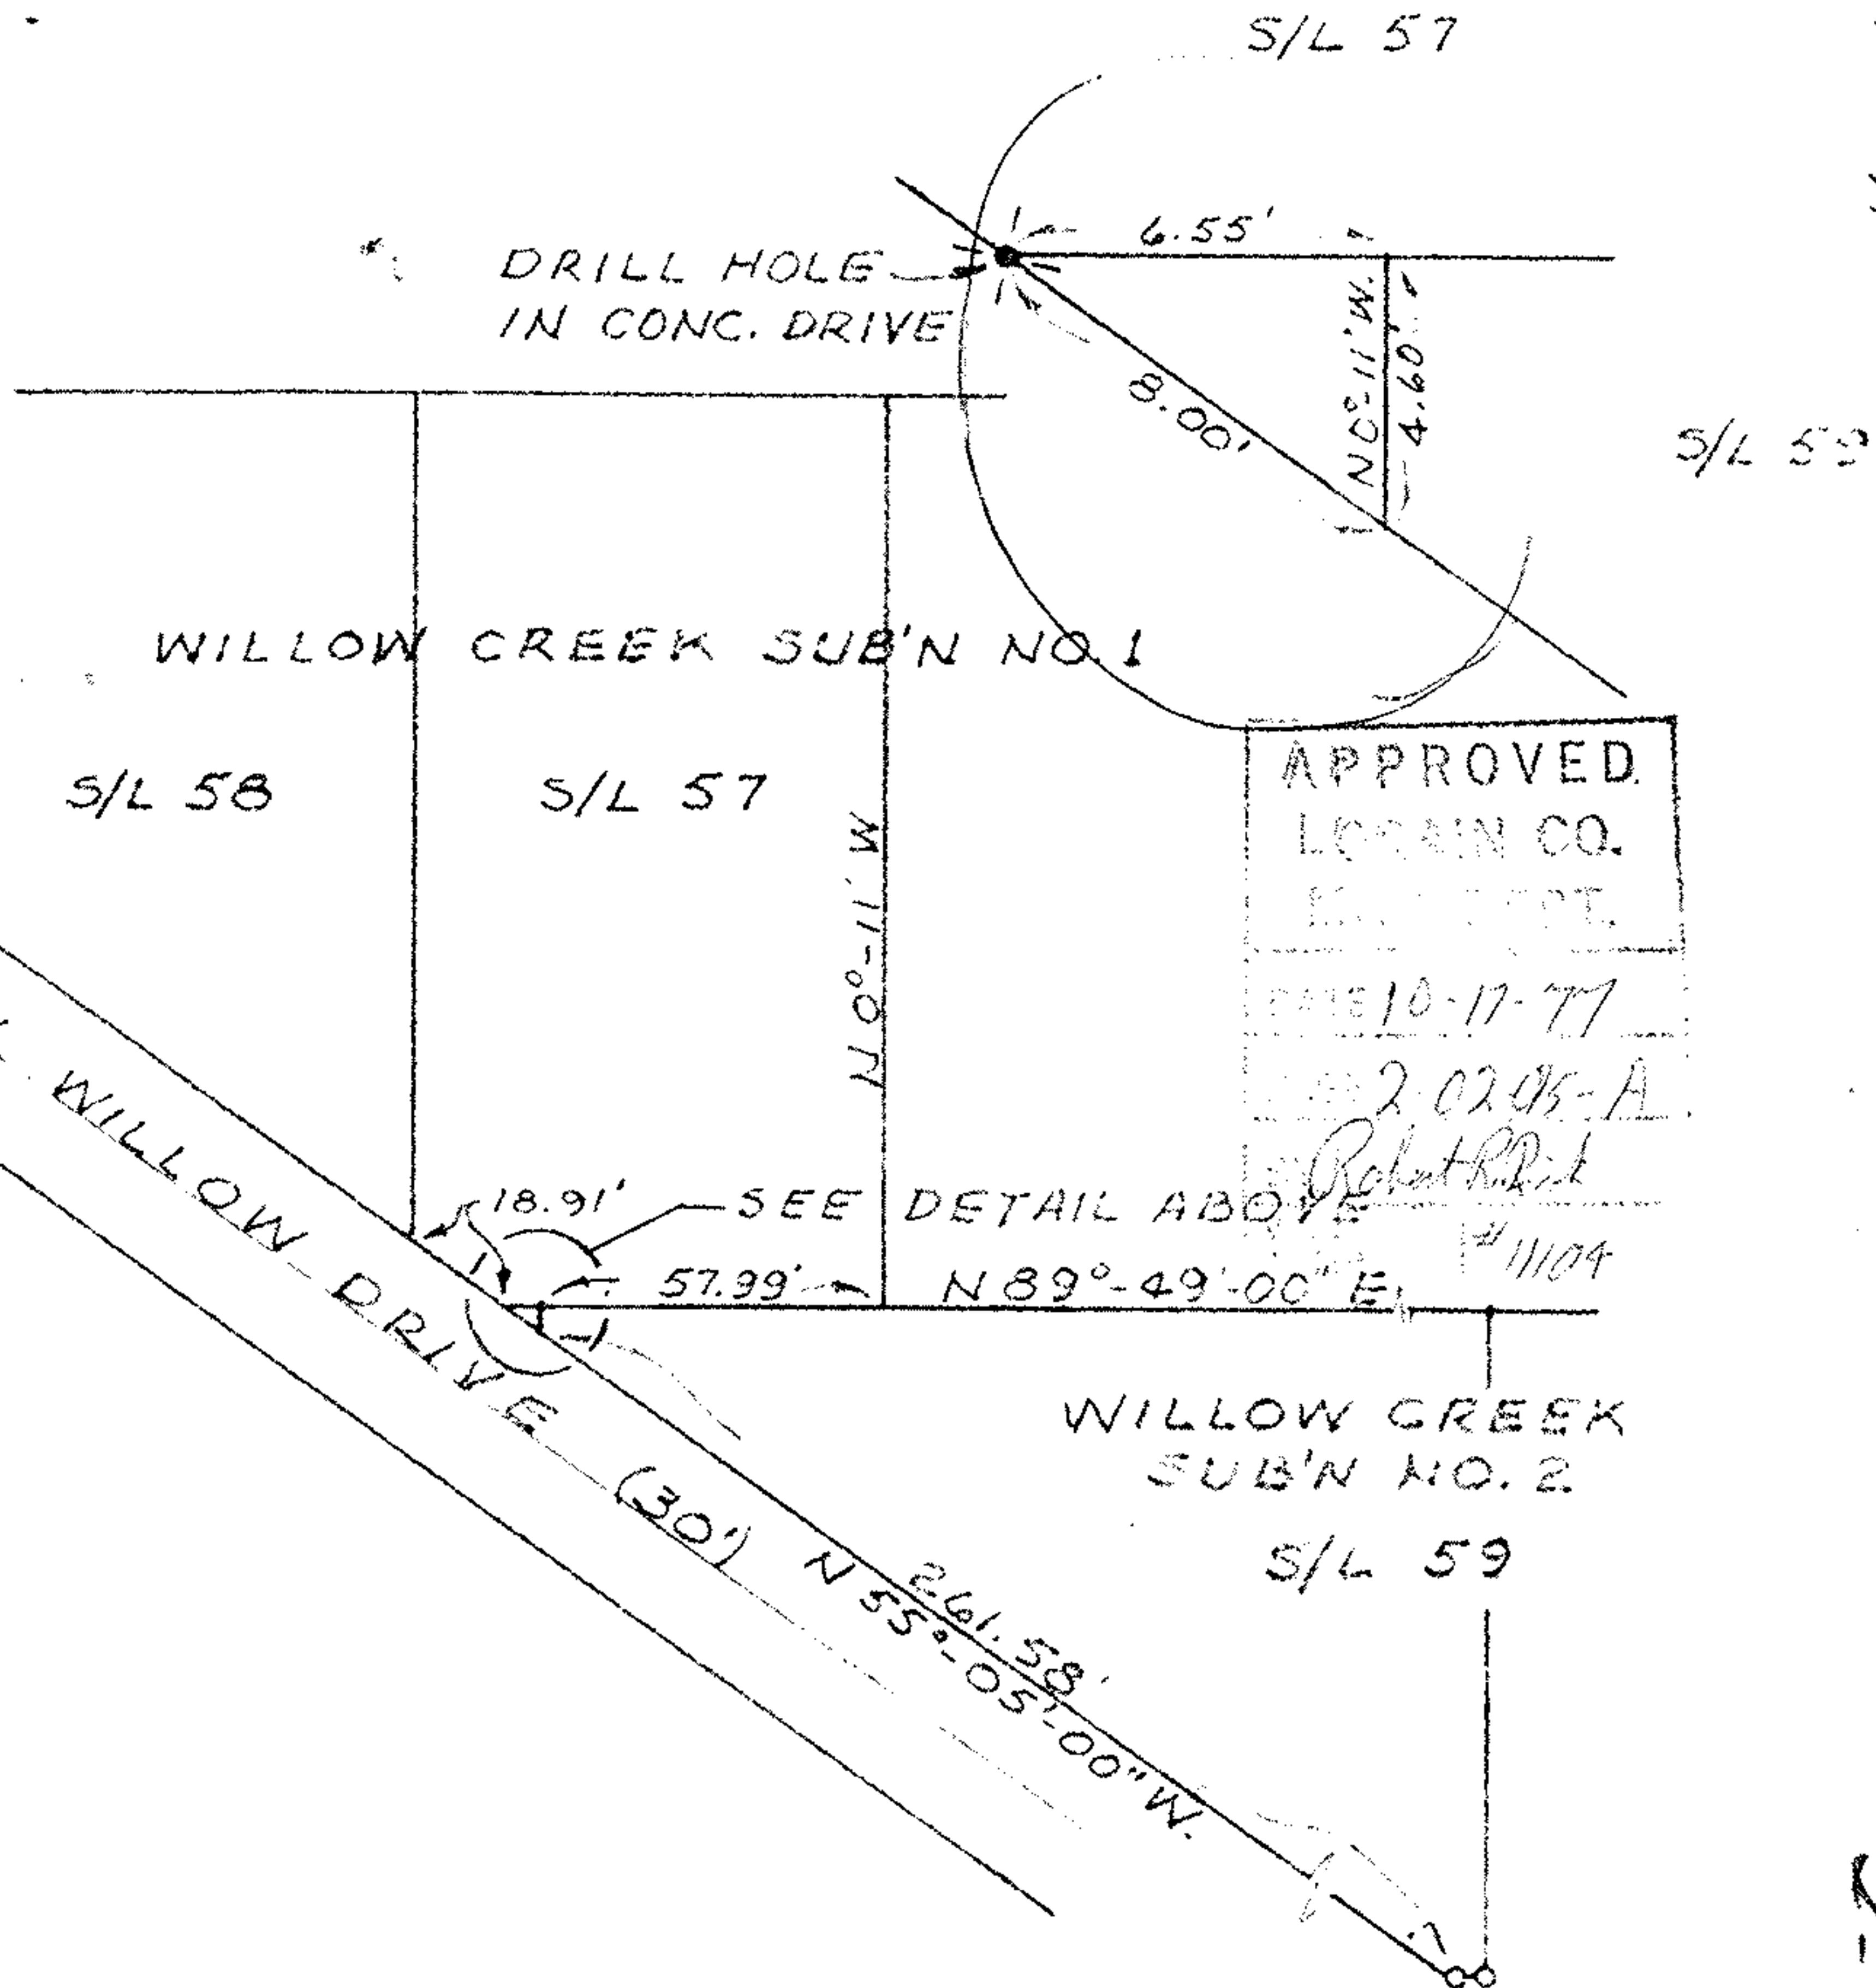

02-02-015-104-002

APPROVED BY THE LORAIN CITY PLANNING COMMISSION..... NO PLAT REQUIRED

Tommy B. Rodgers Au.
 SECRETARY LORAIN CITY PLANNING COMMISSION

APPROVED
Lowell C. Kneissel, Engr. Dept.

REF: S-H W.O # 2152

ORIGINAL LOT	15 TR. 2	DATE	7-19-77
TOWNSHIP	B. RIVER	SCALE	1" = 50'
CITY OF	LORAIN	FIELD BOOK	S-H 228 PG 2
COUNTY OF	LORAIN	DRAWN BY	J.R.S
STATE OF	OHIO	CHECKED BY	J.L.M
V.O.	5-2067	FILE NO.	2-02-015

02-02-015-A