

SURVEY MAP



OF PART OF
"BLOCK B"
IN
THE OAKS SUBDIVISION NO. 3
PART OF BLACK RIVER TOWNSHIP LOT NO. 7 TRACT NO. 3
CITY OF LORAIN COUNTY OF LORAIN STATE OF OHIO

MAY 15, 1997
REVISED: OCTOBER 28, 1997

02-03-007-000-093 → 096
22375
page one

Δ = 10°29'35"
R = 1570.00'
T = 144.17'
A = 287.53'
C = 287.13'
S 78°29'37"E

○ 3/8" CAPPED REBAR SET

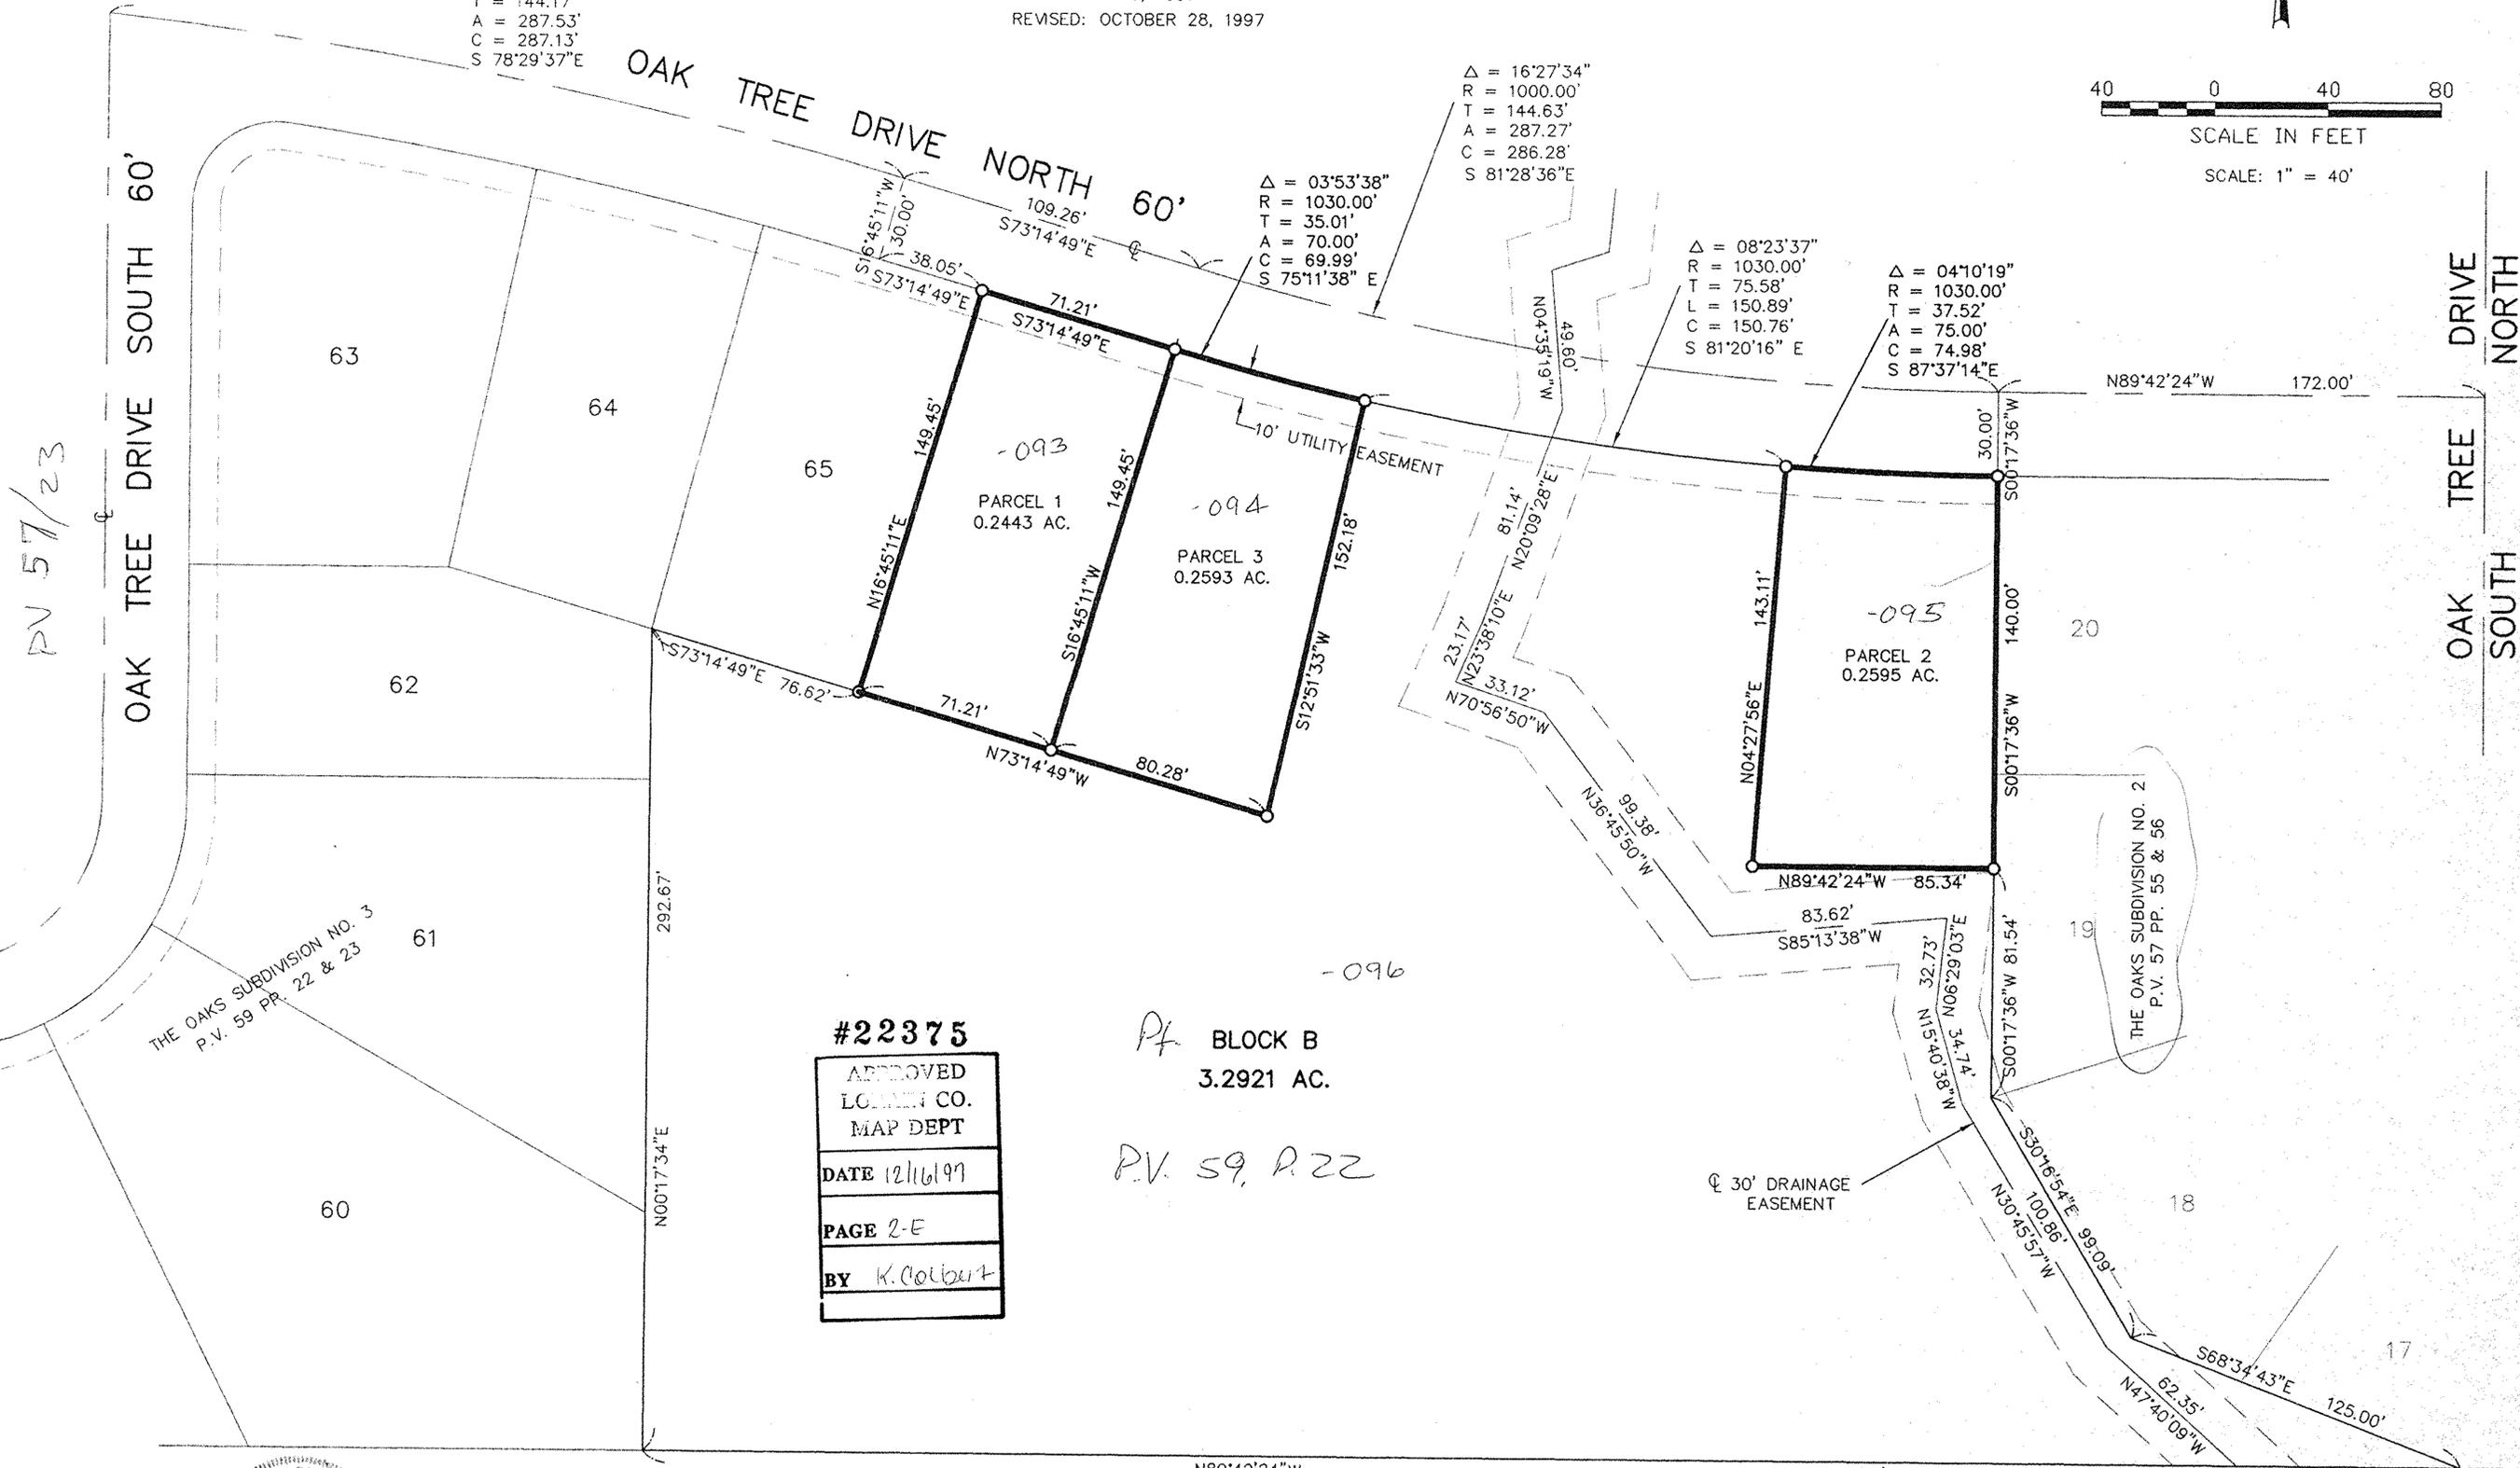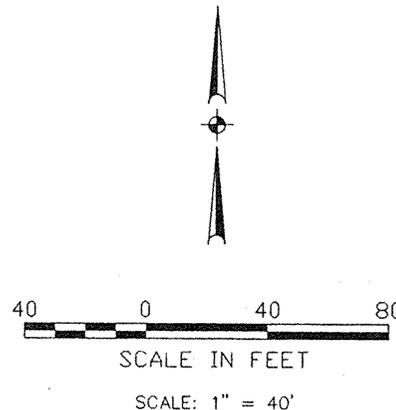

#22375

APPROVED LORAIN CO. MAP DEPT
DATE 12/16/97
PAGE 2-E
BY K. Colburn

Pf BLOCK B
3.2921 AC.

P.V. 59, P. 22



David L. Elwell
DAVID L. ELWELL
REGISTERED SURVEYOR NO. 6333

VICTOR J. NARDINI
O.R.V. 1033 P. 671

APPROVED
AS TO DESCRIPTION ONLY
Date *11/14/97*
Per *Kimberly Haskin*
Engineering Dept.

APPROVED BY THE LORAIN CITY PLANNING
COMMISSION. NO PLAT REQUIRED
William E. Dobis 11-17-97
SECRETARY LORAIN CITY PLANNING COMMISSION

PREPARED BY:
KS ASSOCIATES, INC.
ENGINEERS SURVEYORS