
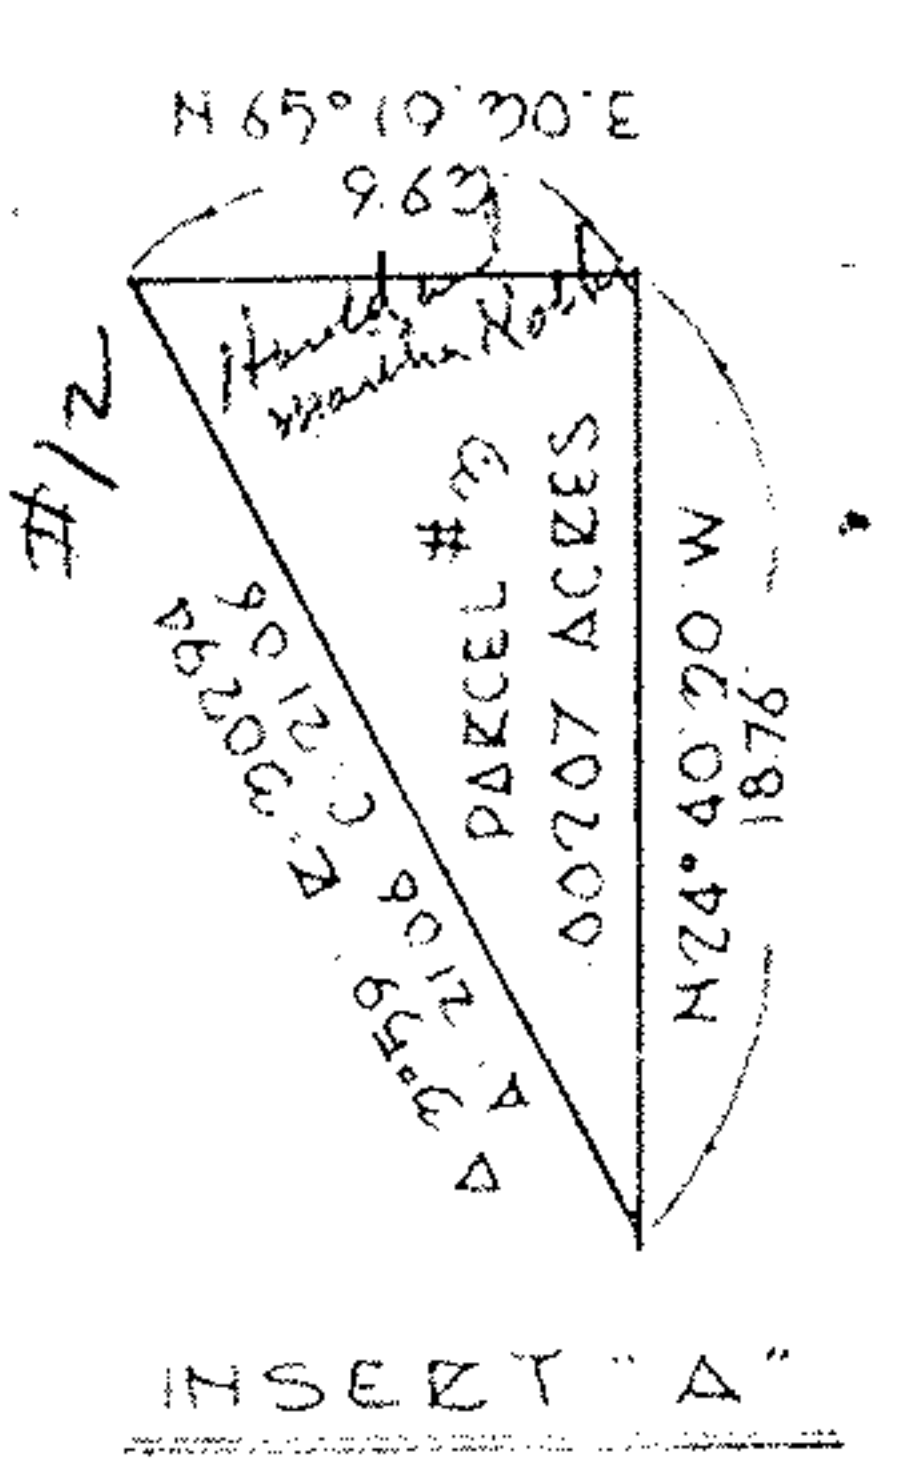


WILLIAM & ADELAIDE
 PRESCOTT
 VOL 801 PAGE 128

SURVEY OF PART OF
 ORIGINAL LOT NO. 2 TRACT NO. 3
 BLACK RIVER TWP. NOW THE
 CITY OF LOZAIN-LOZAIN CO. OHIO
 SCALE 1" = 20' MARCH 19.62

BY-
 RAY E. HOLLIS
 REG. ENG. & SURVEYOR

02-03-002-106-042
 2.03-002-B

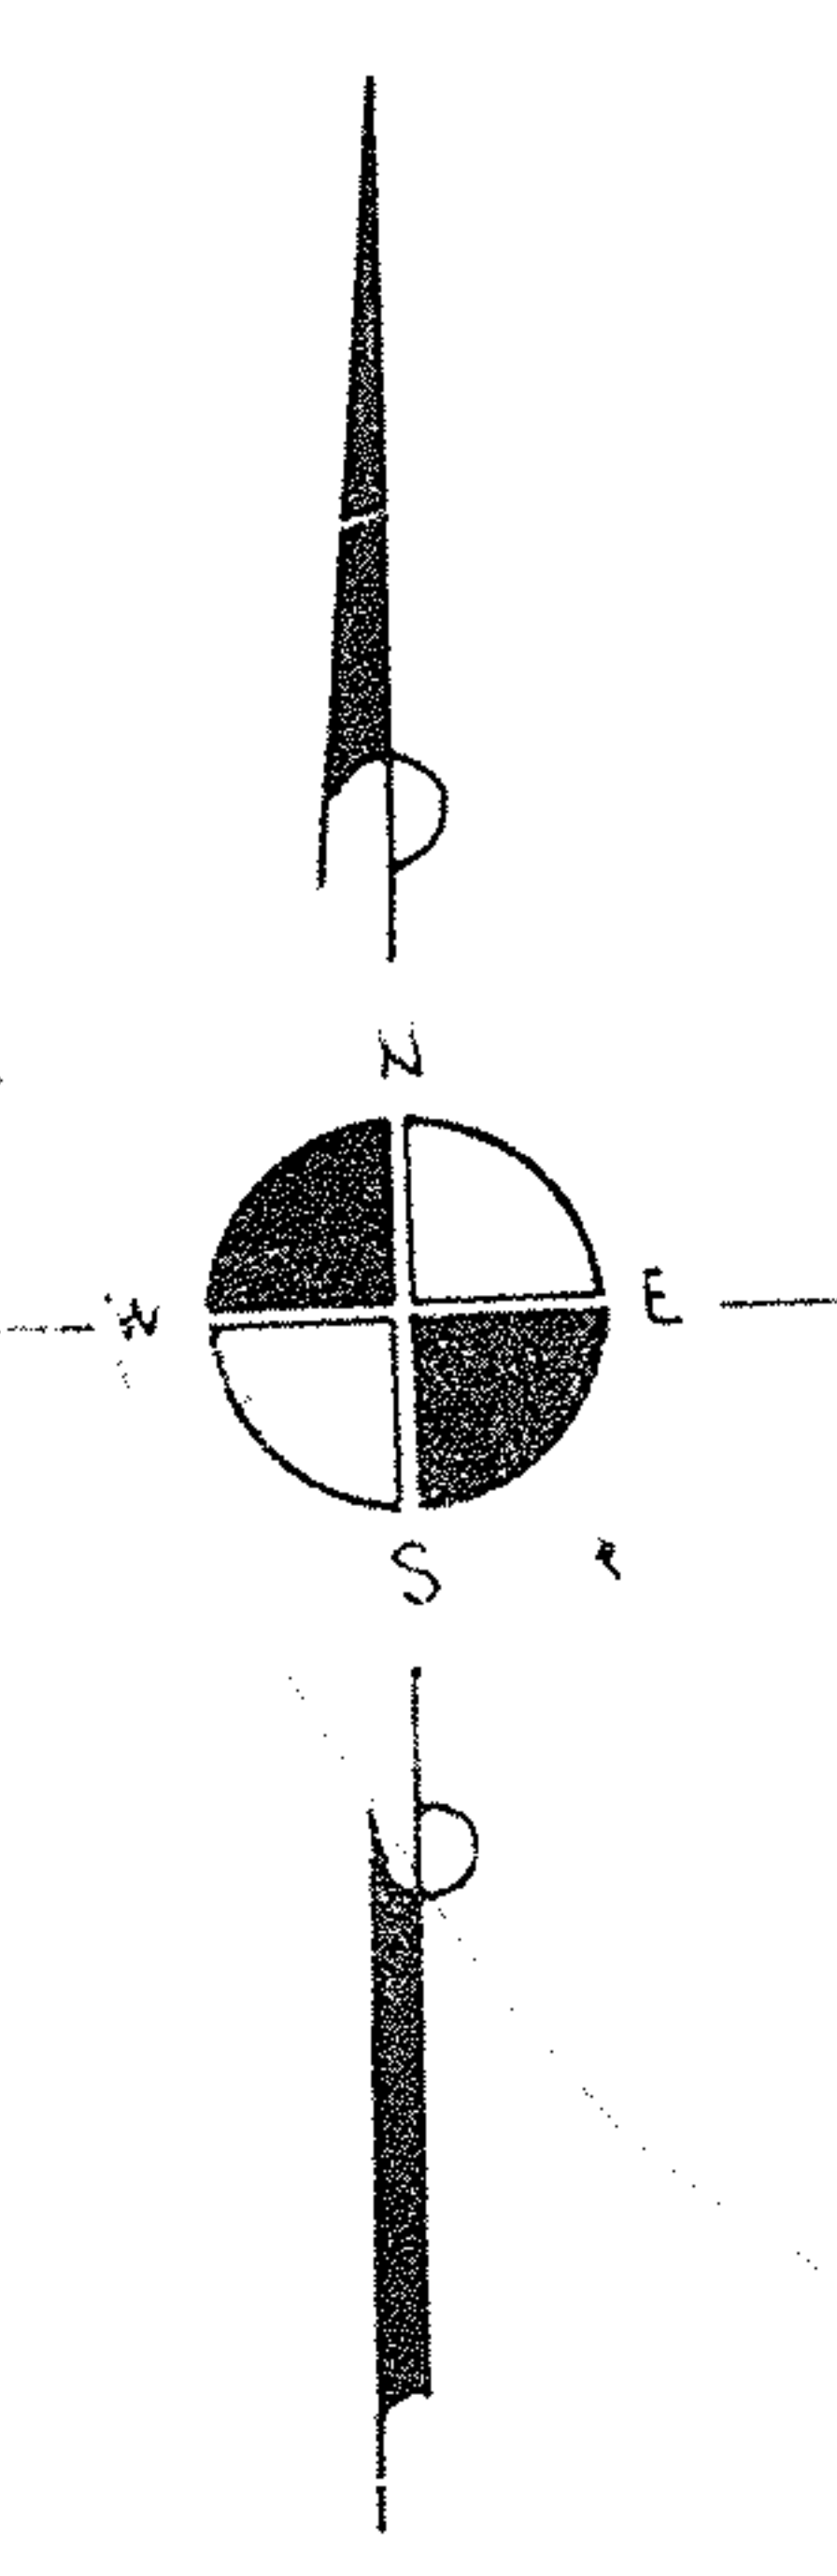

Harold A. Kolbe