
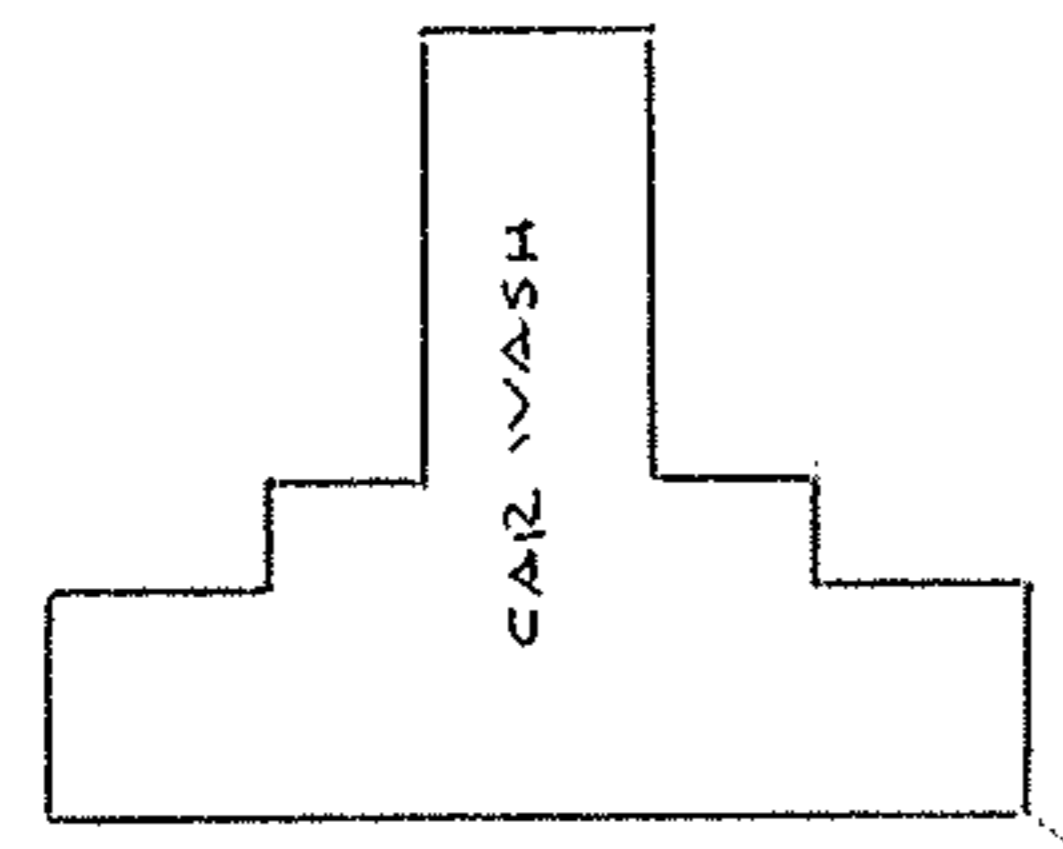


HAPONEK & ASSOCIATES, INC. Engineers & Surveyors
5444 Stoney Ridge Road North Ridgeville, Ohio 44039 (440) 327-4776

PARCEL# 07-00-006-103-006, 003 Child # 07-00-006-103-007, 008
07-00-005-106-048

CENTER RIDGE RD. 60'


N 46° 22' 34" E

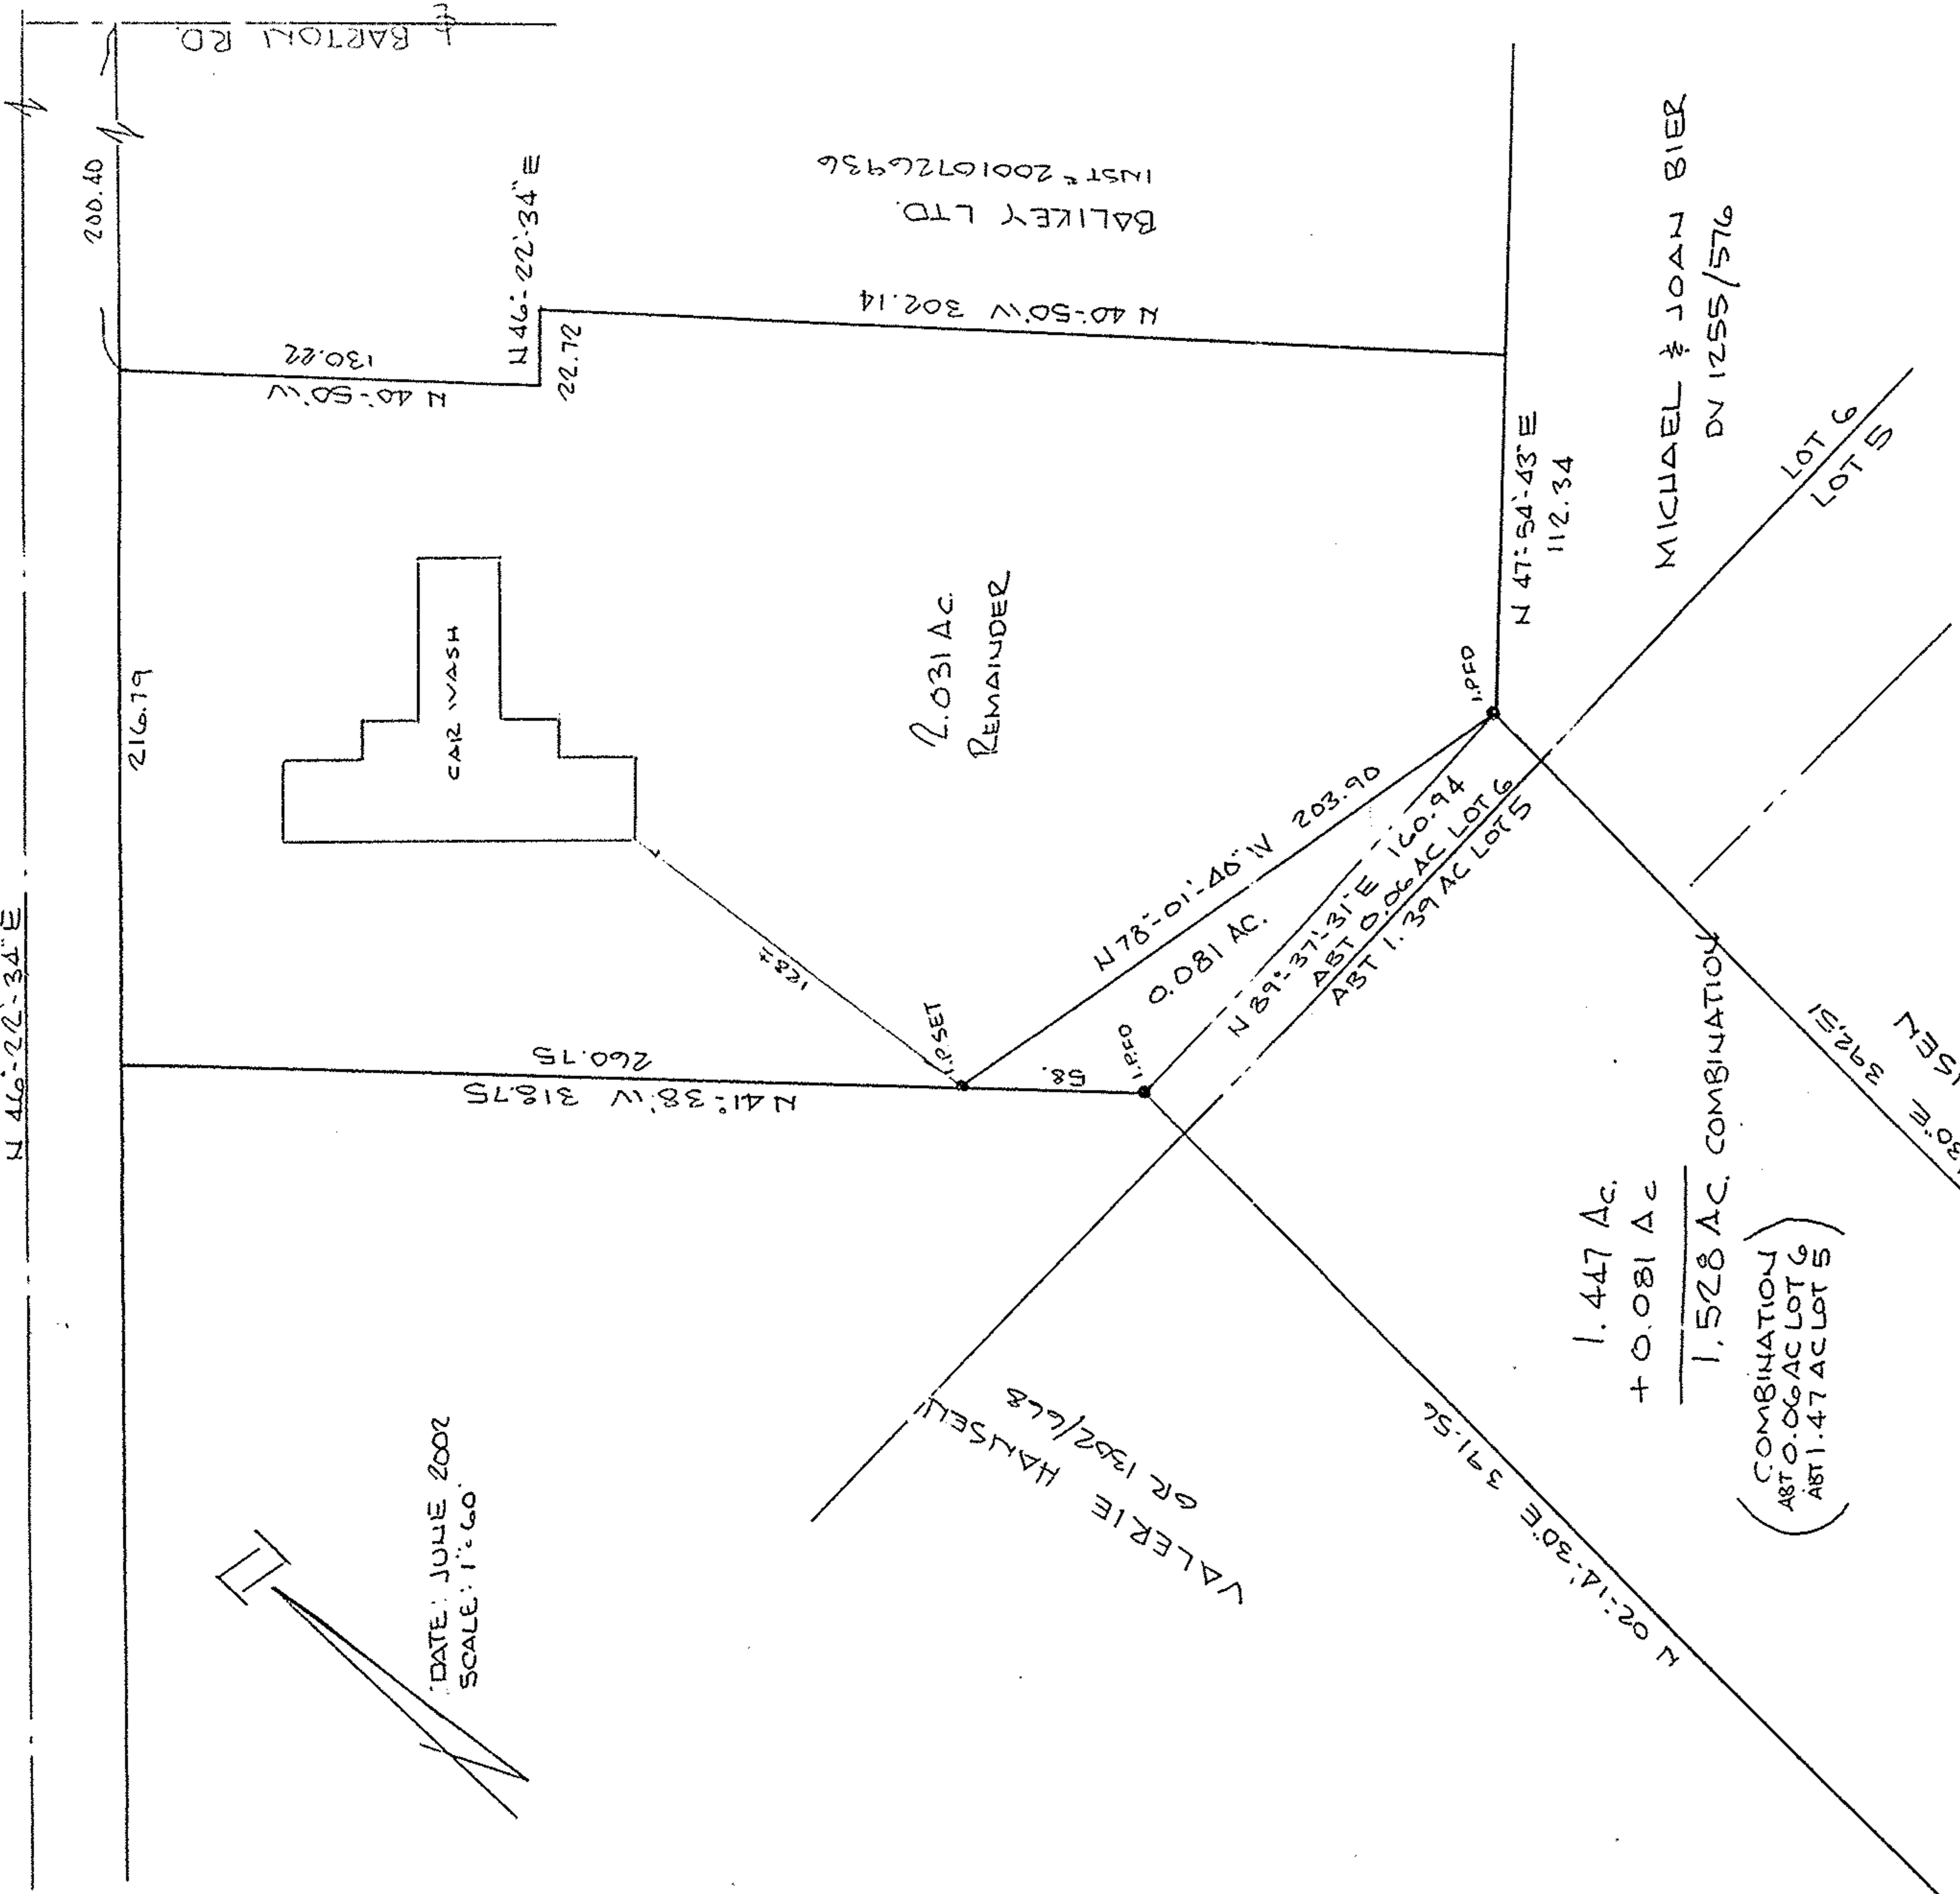

2.031 AC
REMAINDER

1.447 AC.
+ 0.081 AC
1.528 AC. COMBINATION
(COMBINATION
ABT 0.06 AC LOT 5
ABT 1.47 AC LOT 6)

SURVEY
OF PART OF
RIDGEVILLE TWP. LOT 5 & 6
CITY OF N. RIDGEVILLE CO. OF LORAIN
STATE OF OHIO

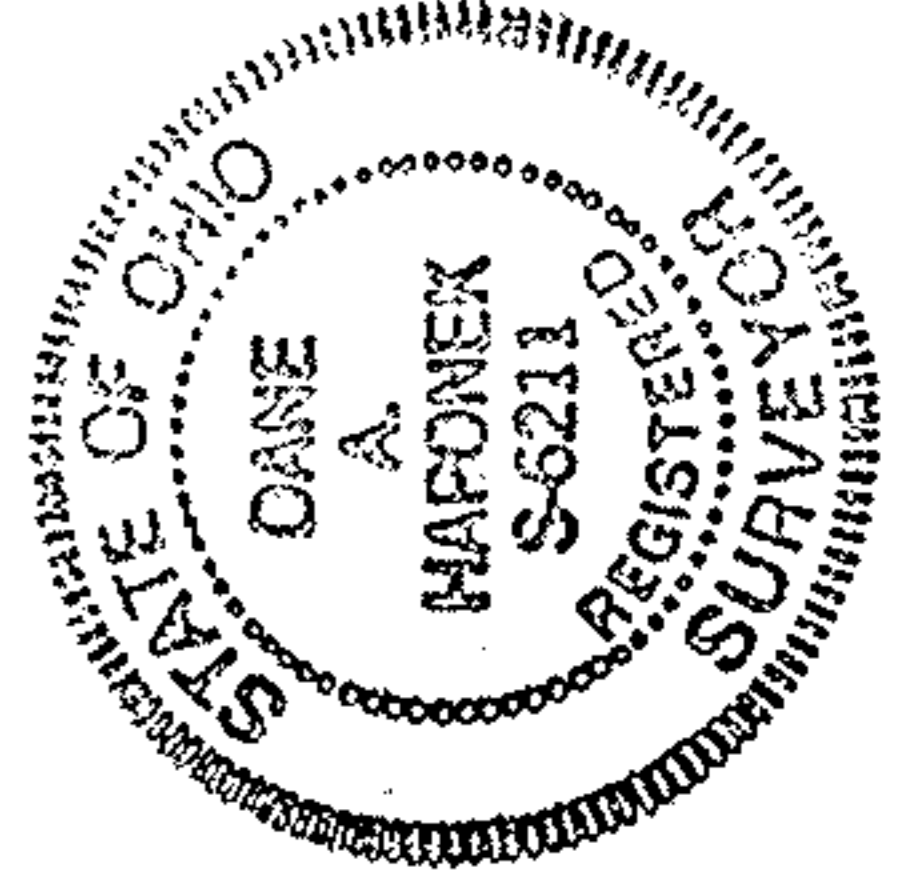

PREPARED FOR
VALERIE HANISEN
N. RIDGEVILLE, OH.

APPROVED
LORAIN CO.
12-9-04
PAGE 7-00-006-C
BY JH+P/rlb
04-01807

No 01807

MILLS CREEK SUBN E
VOL 29 PG 46-52