

**APPROVALS**

THIS PLAT APPROVED \_\_\_\_\_  
LORAIN COUNTY ENGINEER

THIS PLAT APPROVED \_\_\_\_\_  
LORAIN COUNTY PLANNING DIRECTOR



THIS PLAT APPROVED \_\_\_\_\_  
CHAIRMAN OF RUSSIA TOWNSHIP TRUSTEES

**MINOR SUBDIVISION FOR**

NORRIS BUILDERS, INC.  
P.P.NO. 09-00-027-000-004

SITUATED IN THE TOWNSHIP OF RUSSIA, COUNTY OF LORAIN, AND STATE OF OHIO, AND KNOWN AS BEING PART OF ORIGINAL RUSSIA TOWNSHIP LOT NO. 27

DATE: DECEMBER 16, 2004

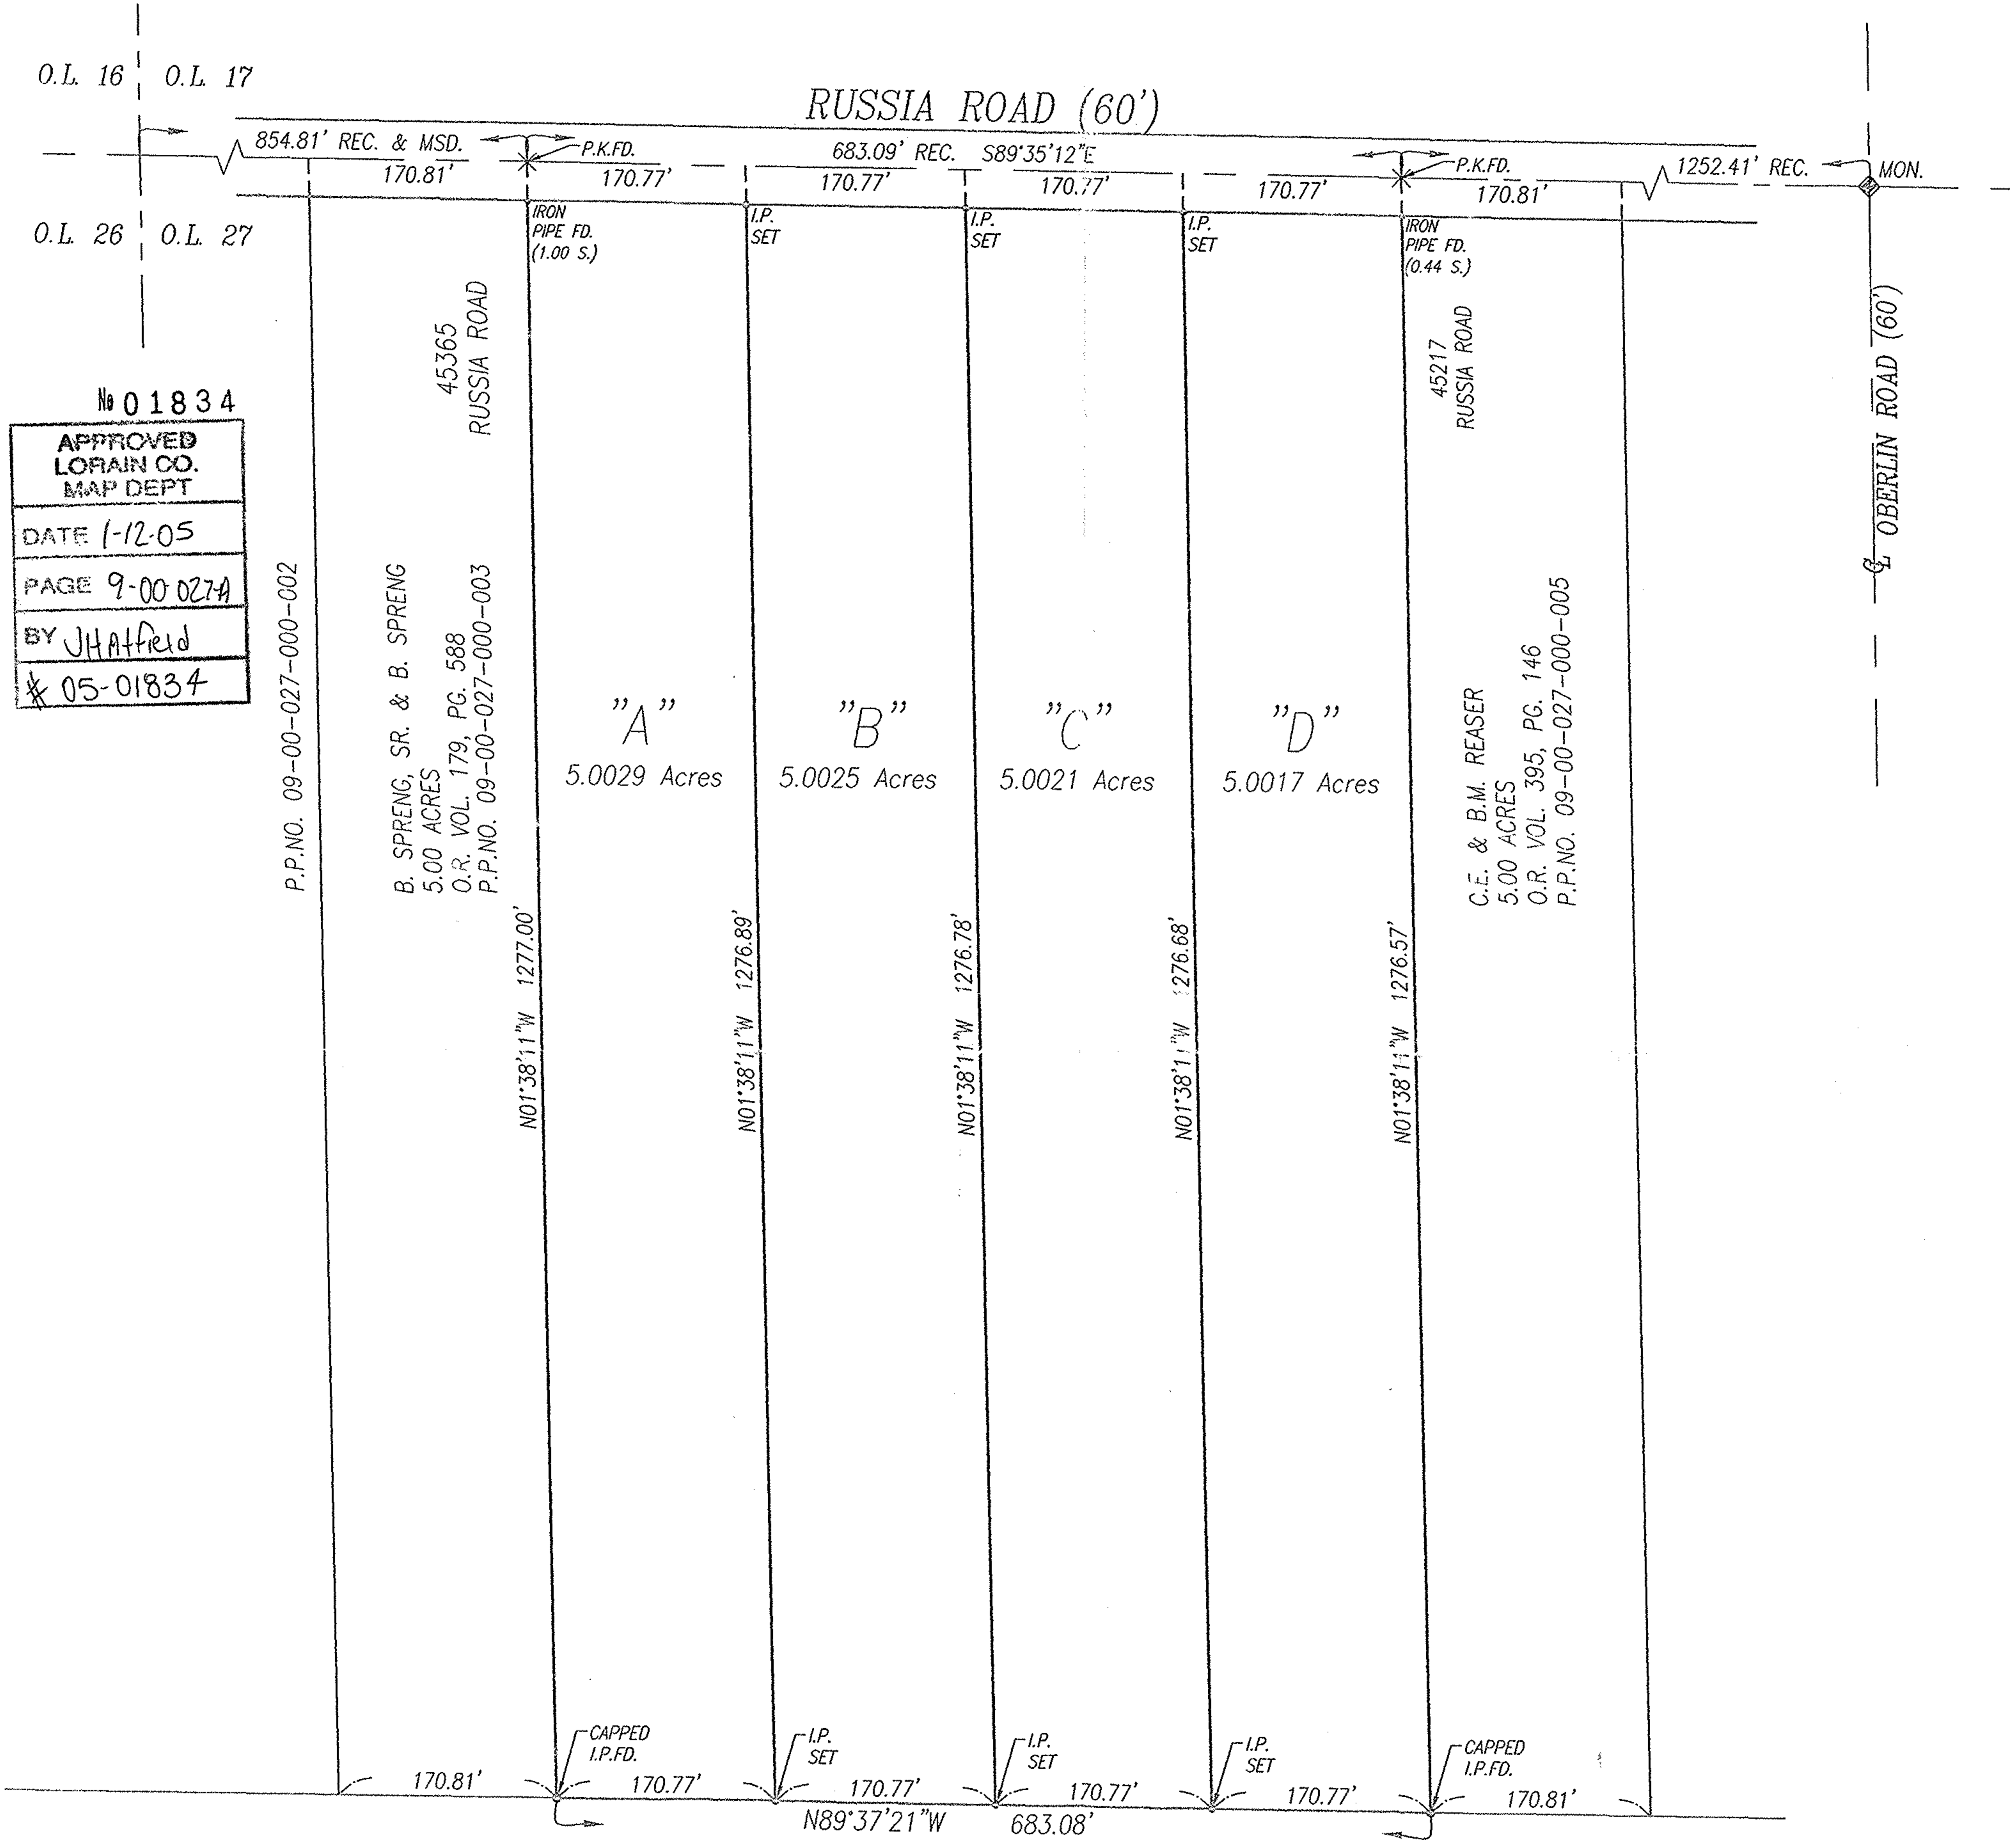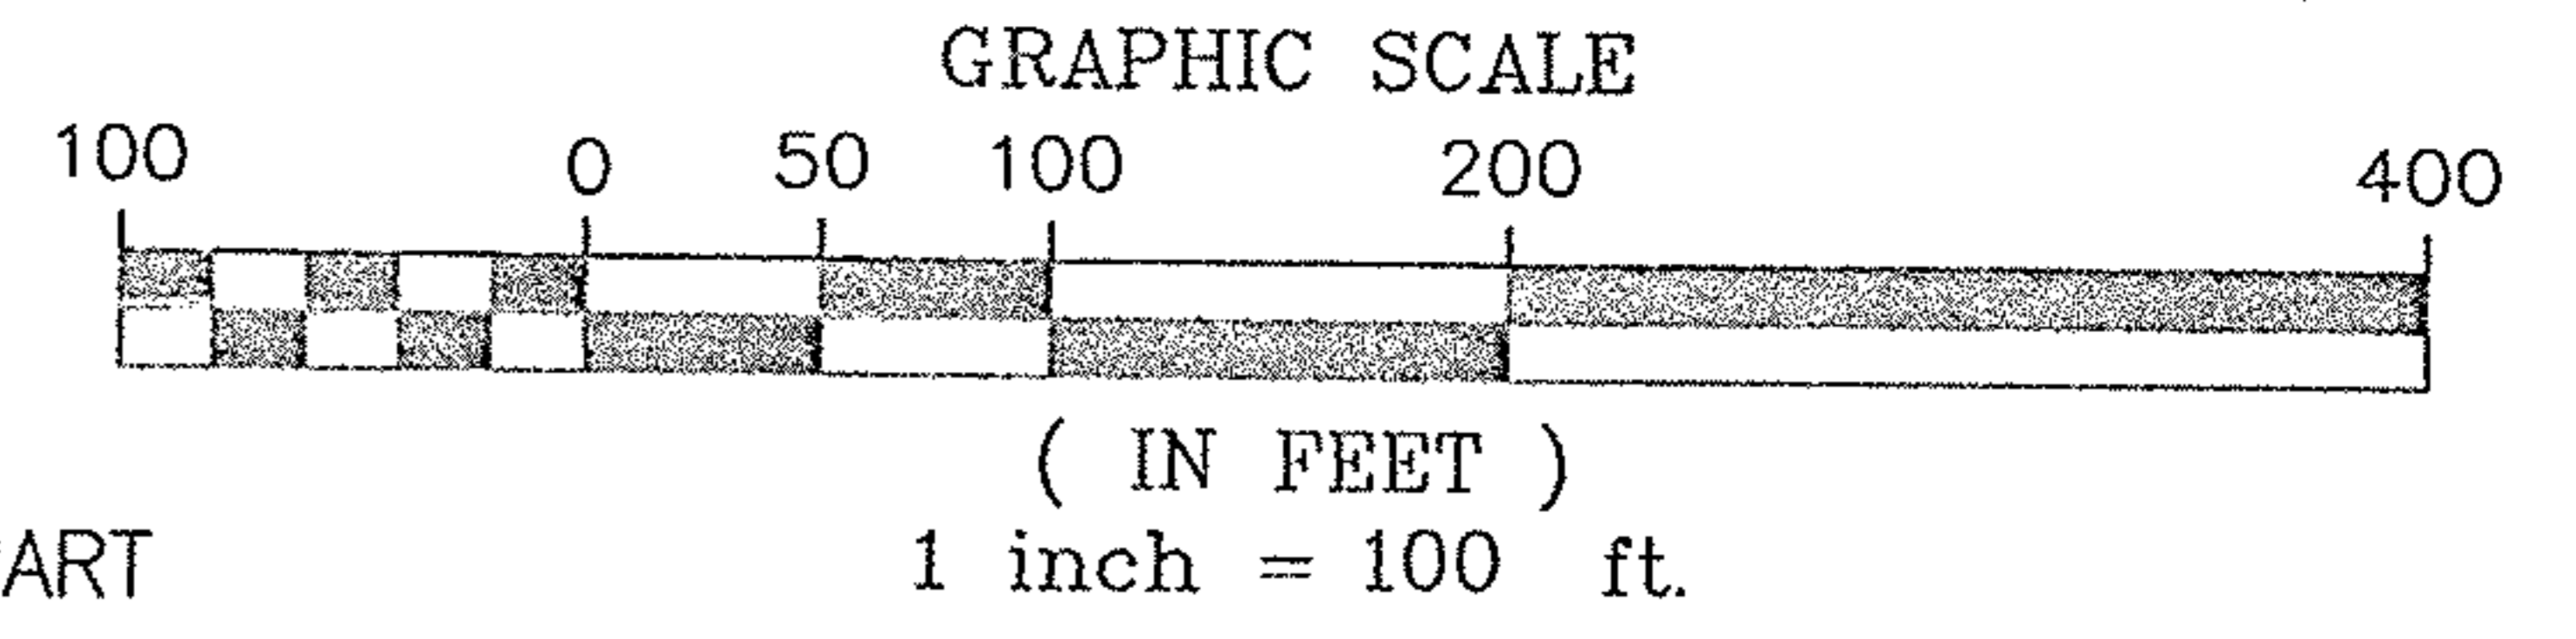

No 01834  
APPROVED LORAIN CO. MAP DEPT  
DATE 1-12-05  
PAGE 9-00 027A  
BY JHAtfield  
# 05-01834

P.P.NO. 09-00-027-000-002

B. SPRENG, SR. & B. SPRENG  
5.00 ACRES  
O.R. VOL. 179, PG. 588  
P.P.NO. 09-00-027-000-003

"A"  
5.0029 Acres

"B"  
5.0025 Acres

"C"  
5.0021 Acres

"D"  
5.0017 Acres

C.E. & B.M. REASER  
5.00 ACRES  
O.R. VOL. 395, PG. 146  
P.P.NO. 09-00-027-000-005

C.O. & K.S. BURRER  
50.048 ACRES  
O.R. VOL. 136, PG. 117  
P.P.NO. 09-00-027-000-012

**ACCEPTANCE/NOTARY**

WE, THE UNDERSIGNED OWNERS OF THE LAND SHOWN ON THIS PLAT, DO HEREBY ACCEPT THIS PLAT AND THE BOUNDARIES SHOWN HEREON, AND DO HEREBY AGREE TO THE SAME.

NORRIS BUILDERS, INC.  
BY: DARRYL NORRIS, PRESIDENT

DATE \_\_\_\_\_

COUNTY OF CUYAHOGA S.S.  
STATE OF OHIO


BEFORE ME A NOTARY PUBLIC DID PERSONALLY APPEAR THE ABOVE NAMED NORRIS BUILDERS, INC. BY: DARRYL NORRIS, PRESIDENT, WHO ACKNOWLEDGED THE SIGNING OF THE FOREGOING INSTRUMENT TO BE HIS OWN FREE ACT AND DEED, AS SAID OFFICER, IN WITNESS WHEREOF, I HAVE HEREUNTO SET MY HAND AND OFFICIAL SEAL AT \_\_\_\_\_, OHIO THIS \_\_\_\_\_ DAY OF \_\_\_\_\_, 2004.

NOTARY PUBLIC \_\_\_\_\_  
MY COMMISSION EXPIRES \_\_\_\_\_

**CERTIFICATION**

DIMENSIONS SHOWN ON THIS PLAT ARE EXPRESSED IN FEET AND DECIMAL PARTS THEREOF. ALL BEARINGS ARE TO AN ASSUMED MERIDIAN AND ARE USED TO INDICATE ANGLES ONLY. PERMANENT MONUMENTS WERE FOUND OR SET AT ALL POINTS INDICATED HEREON. ALL OF WHICH I CERTIFY TO BE CORRECT.

DATE: DECEMBER 16, 2004

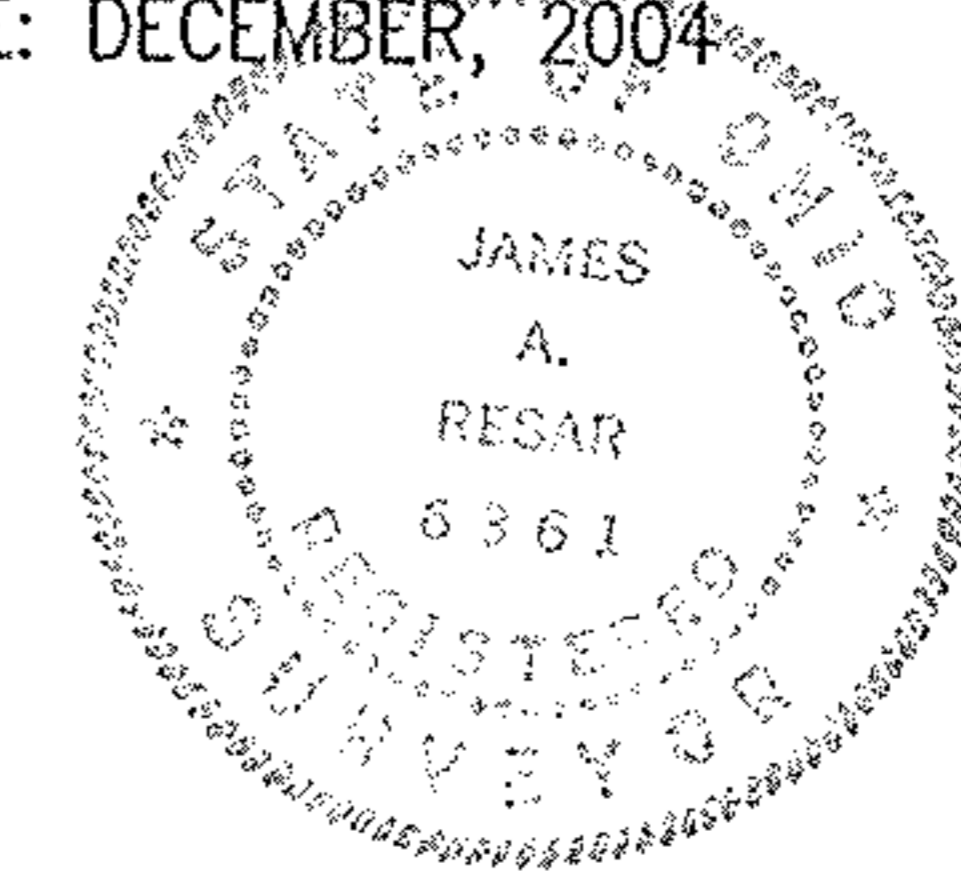

*James A. Resar*  
JAMES A. RESAR, P.E.

**J.A.R. Engineering & Surveying, Inc.**  
24629 DETROIT ROAD WESTLAKE, OHIO 44145  
Phone: (440)-871-8345