

No 01836




DATE 1-18-05



PAGE 16:00-041-B

BY J Hatfield

#05-01836

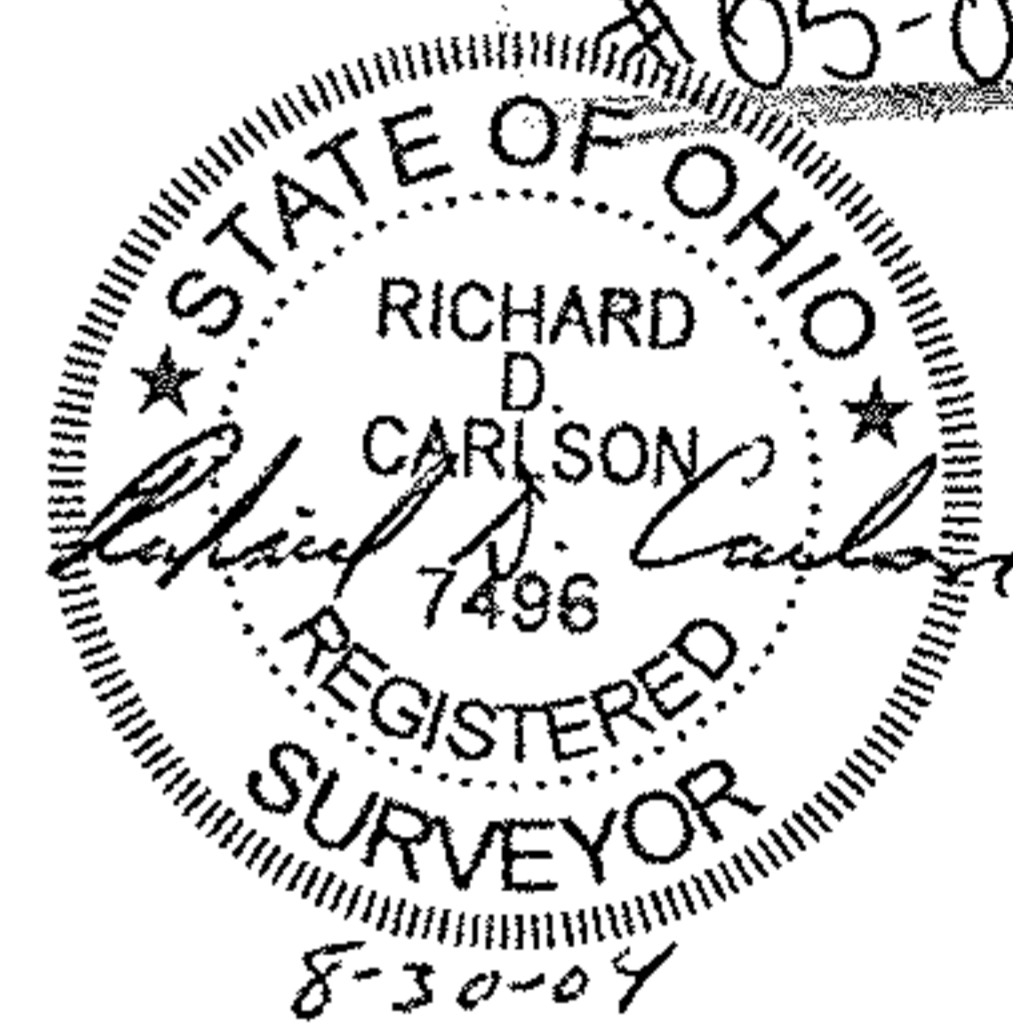

Original seal in red ink

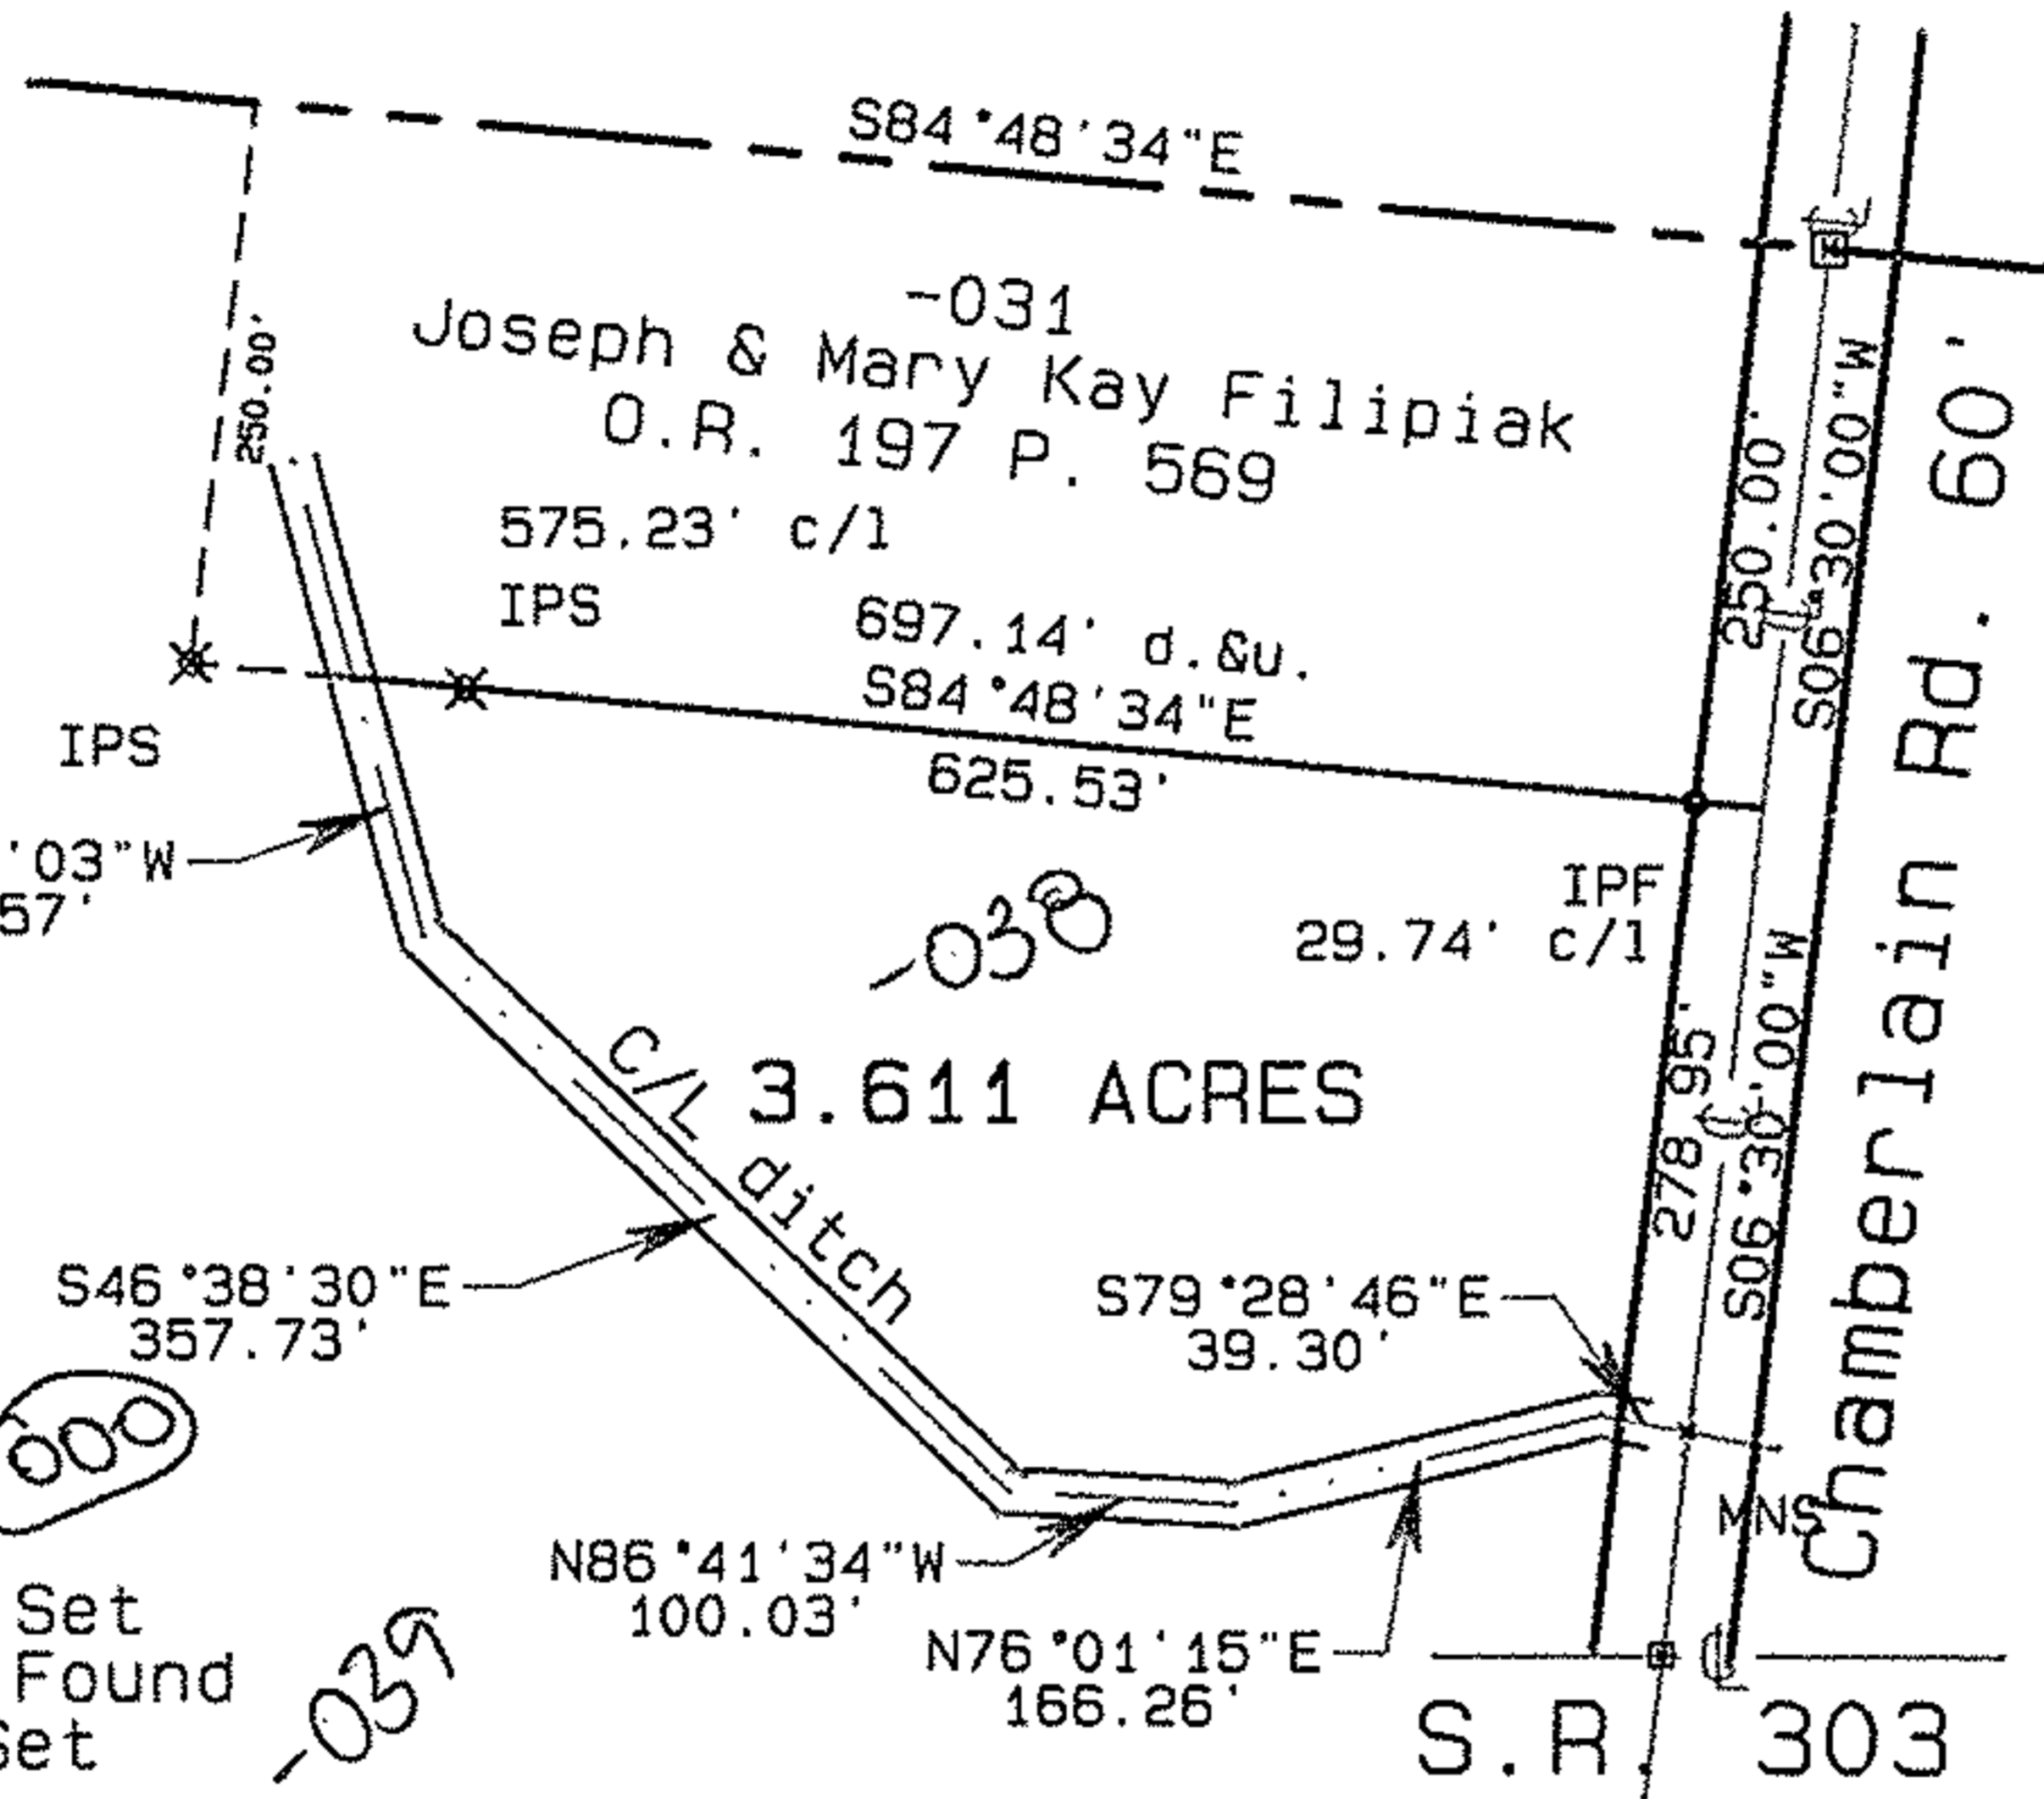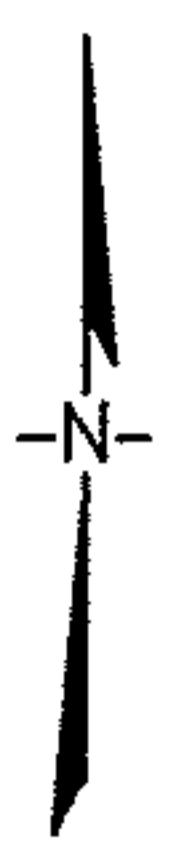

Rem. -032
73.39 ac.
by Auditor

IPS= Iron Pin Set
IPF= Iron Pin Found
MNS=Mag Nail Set

Plat of Survey
for

Jody Cruz

Grafton Twp. O.L. 41
Lorain Co. State of Ohio

Pt. P.P. 16-00-041-000-032

Carlson Surveys
8-18-04

GRAPHIC SCALE 1"=200'

