



06.24.005.000-022,038
 06.24.005.000-045,046,047

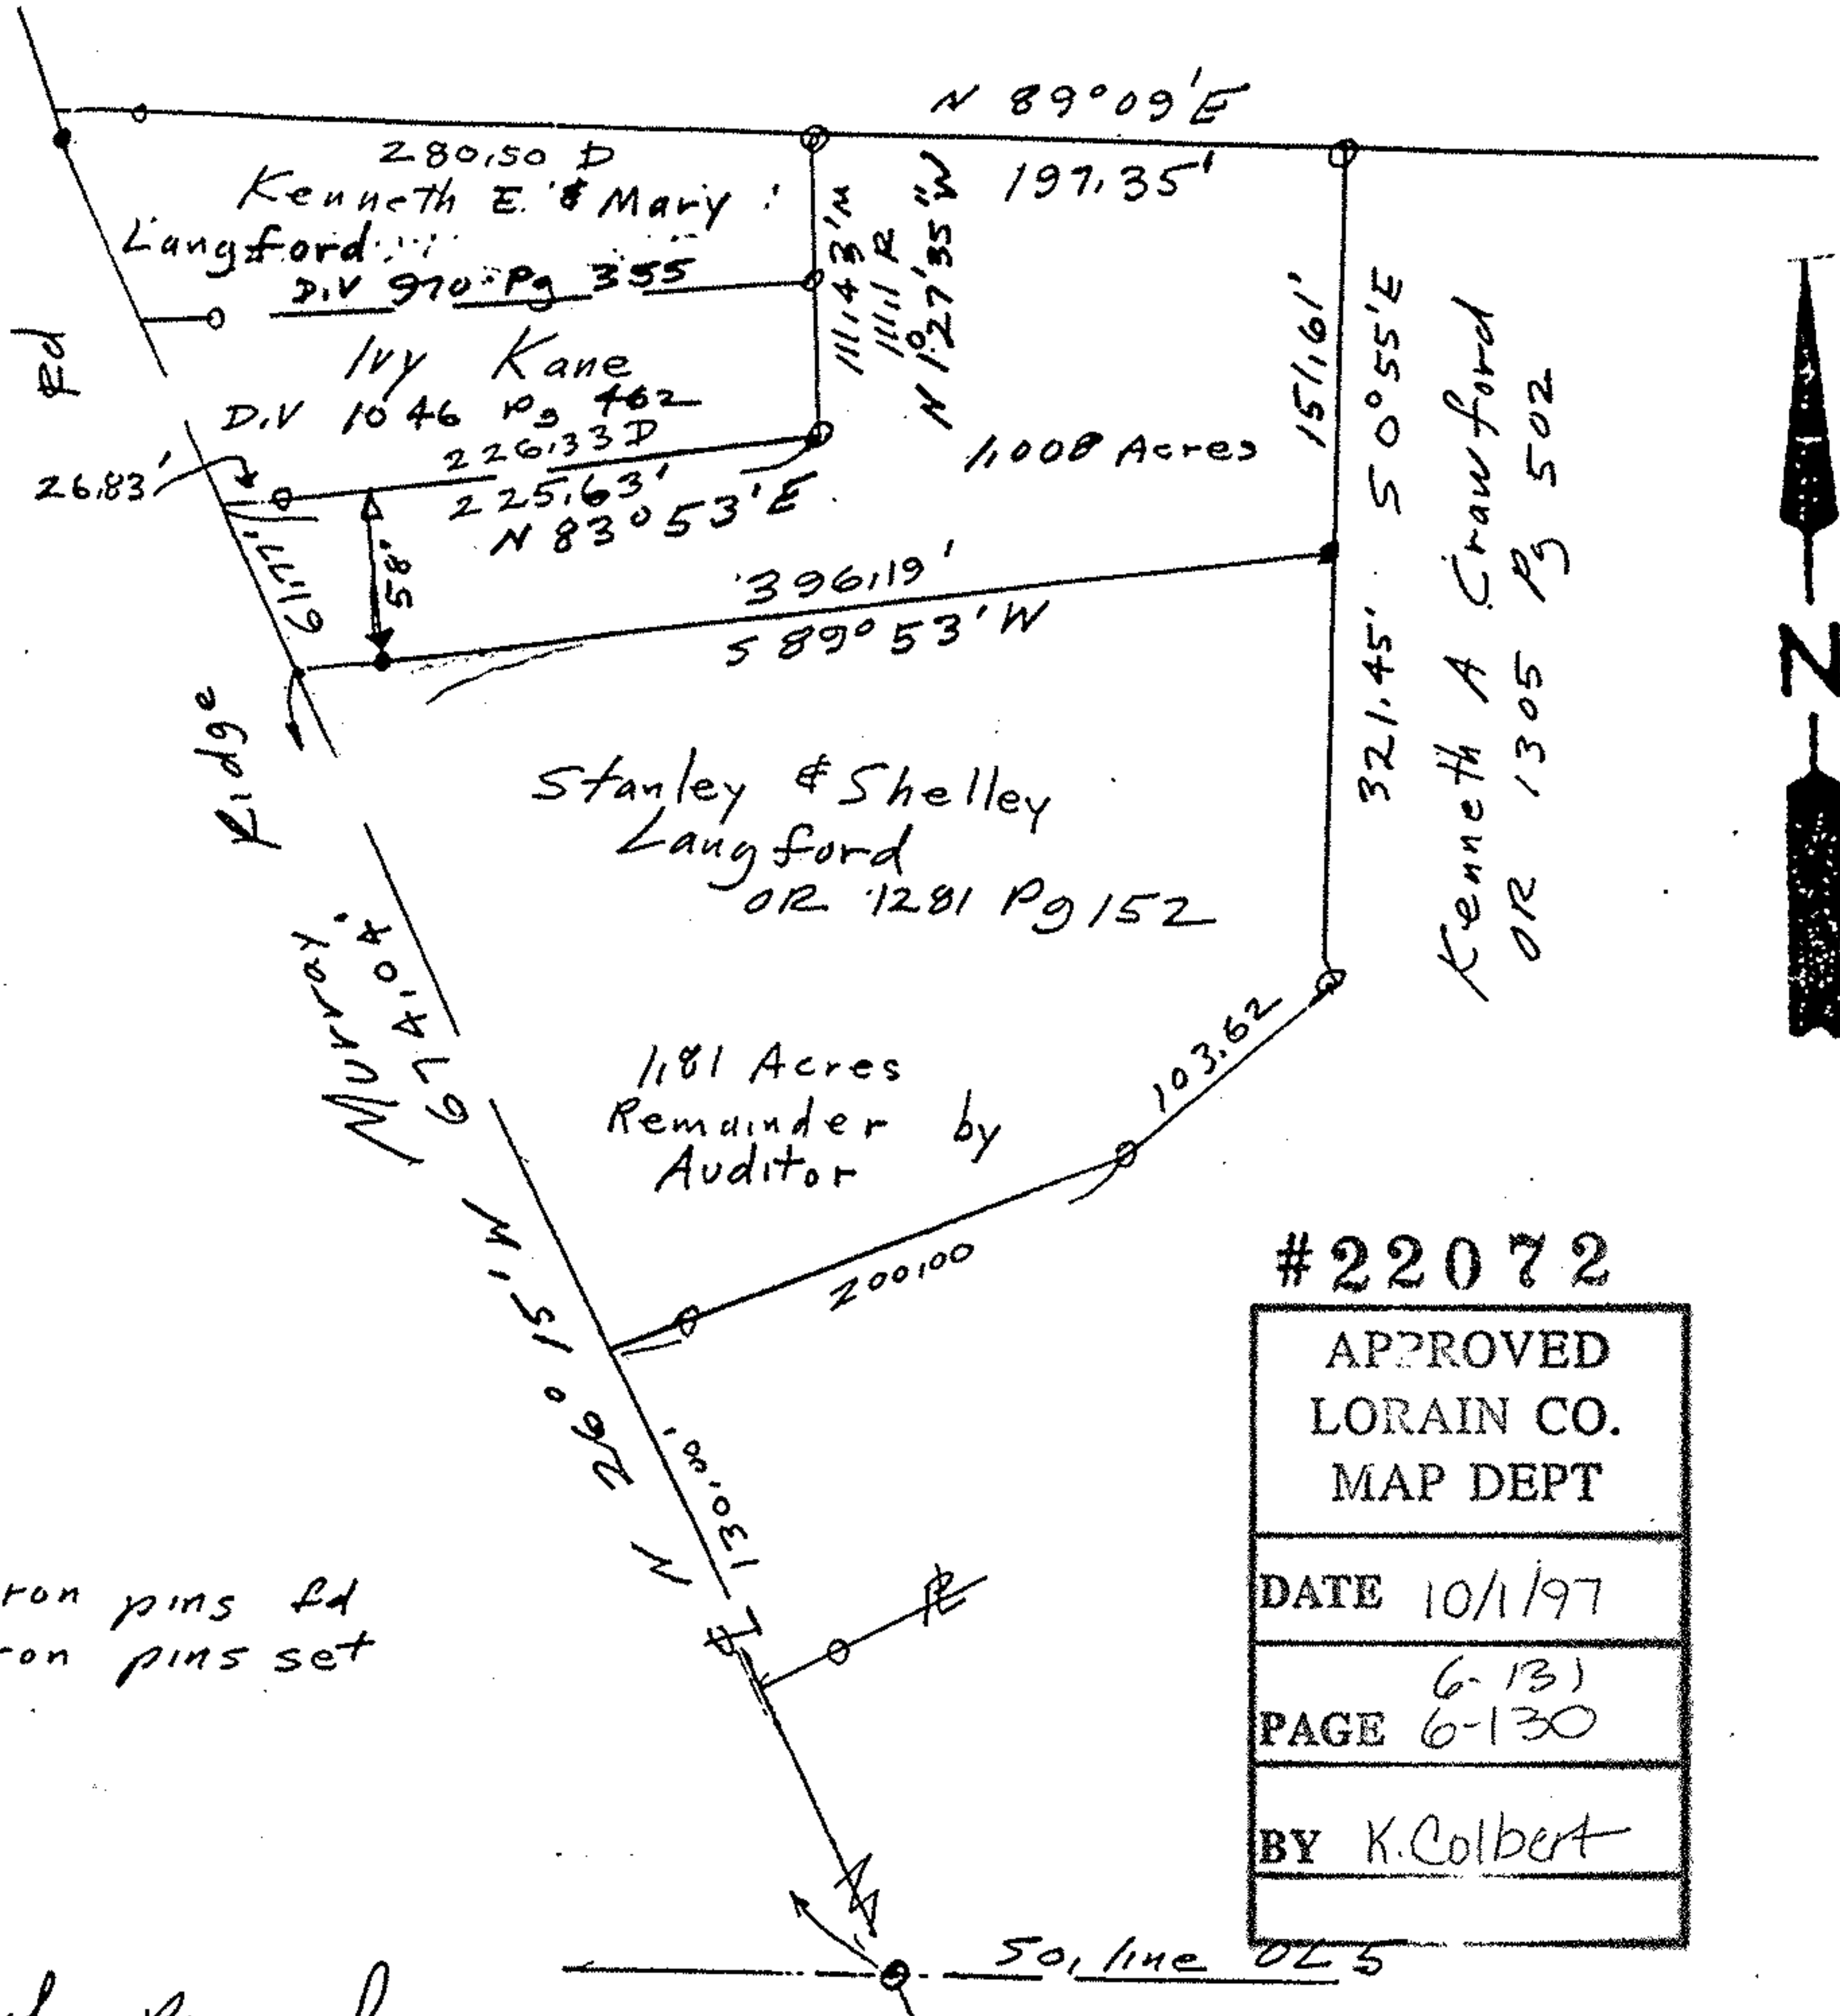

○ Iron pins fd
 ● Iron pins set

#22072	
APPROVED LORAIN CO. MAP DEPT	
DATE	10/1/97
PAGE	6-131 6-130
BY	K. Colbert

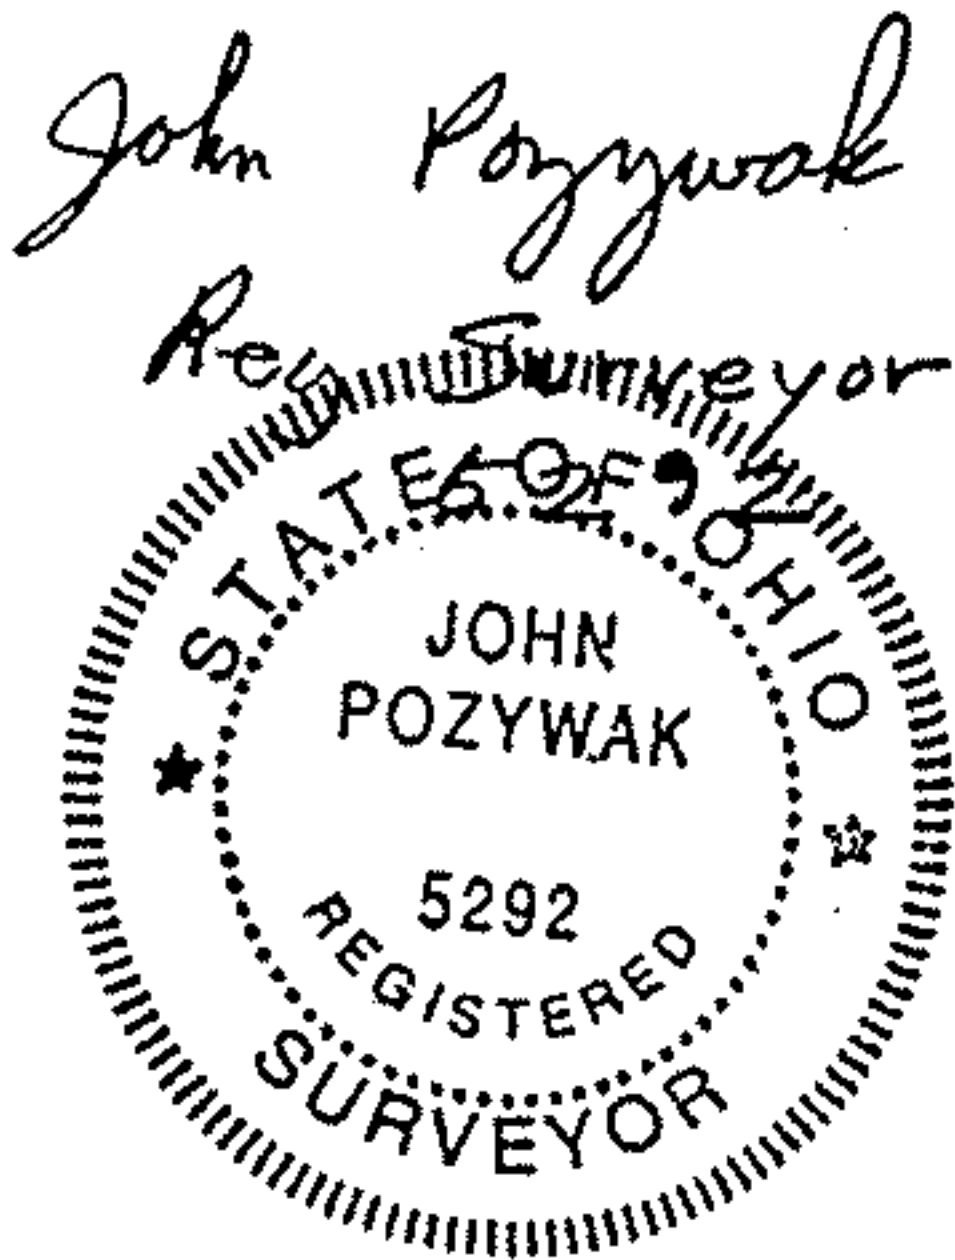

Survey of Parcel Split
 Original Lot 5
 West of Black River
 Elyria Township
 Lorain County Ohio
 Scale 1"=100' July 1996