
MAP OF SURVEY AND LOT SPLIT

PREPARED FOR

ELEANOR LANDIS AND GARY LANDIS

SITUATED IN THE TOWNSHIP OF ROCHESTER, COUNTY OF LORAIN AND STATE OF OHIO AND BEING KNOWN AS PART OF ORIGINAL ROCHESTER TOWNSHIP TRACT 3, LOT 9 AND ALSO BEING PART OF THOSE LANDS DEEDED TO ELEANOR W. LANDIS IN DEED INSTRUMENT #20030921581 OF LORAIN COUNTY DEED RECORDS

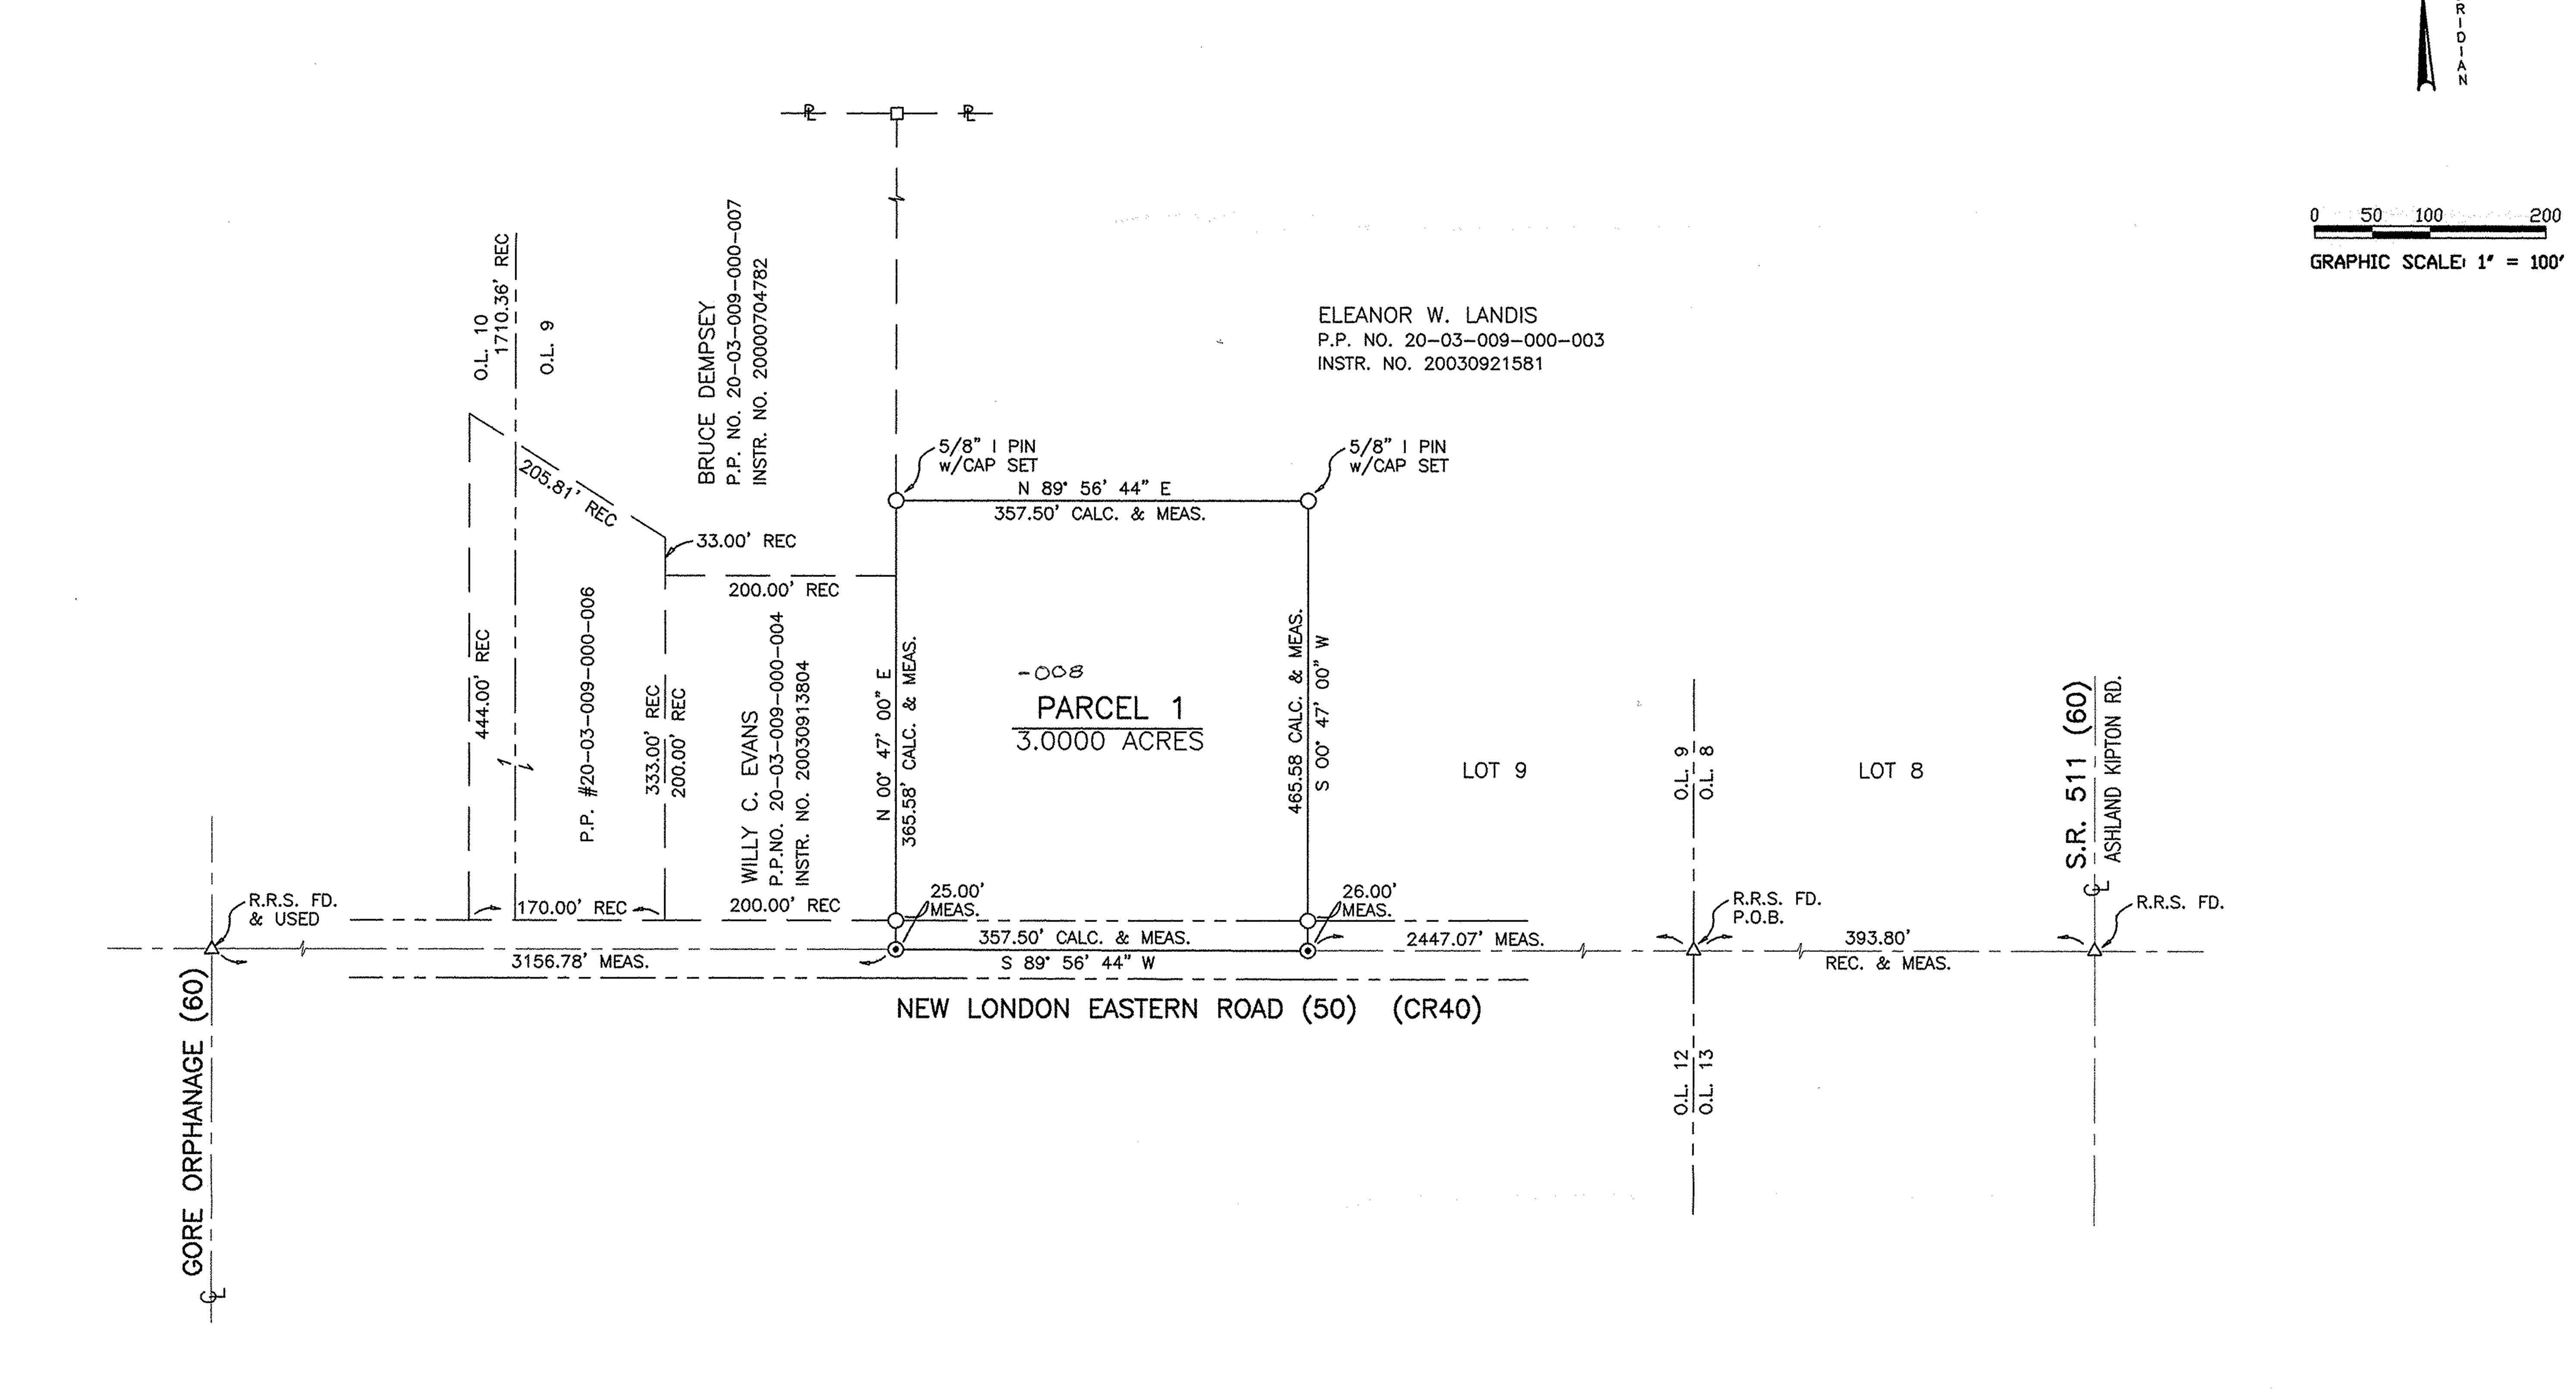


LEGEND


- A RAILROAD SPIKE FOUND
- O 5/8" REBAR w/CAP MARKED W.L. SPENCER 6561 - 3/4" IRON PIN FOUND
- □ WOOD FENCE POST FOUND

SURVEYOR'S STATEMENT

DISTANCES ARE EXPRESSED IN FEET AND DECIMAL PARTS THEREOF. BEARING ARE TO AN ASSUMED MERIDIAN AND ARE USED TO INDICATE ANGLES ONLY. PERMANENT MONUMENTS WERE FOUND OR SET AS INDICATED HEREON. ALL OF WHICH I DECLARE TO BE CORRECT TO THE BEST OF MY ABILITIES AND BELIEF.



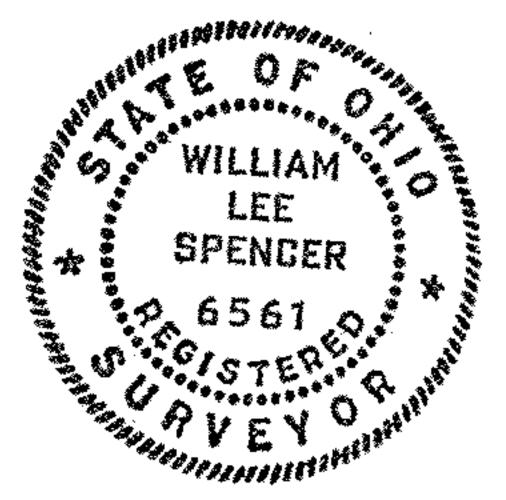

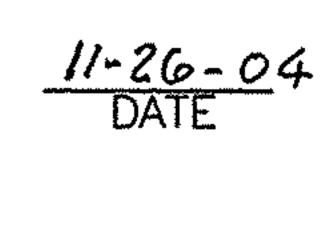

101856 2/15/05 20-03-009-B 2/15/05-01854

MAP OF SURVEY AND LOT SPLIT
ELEANOR LANDIS AND GARY LANDIS

SCALE: 1"=100' APPROVED BY
DATE: 11-26-04 WLS

SURVEY PARCEL 1

00-018